





Note:
All dimensions to be checked on-site prior to construction

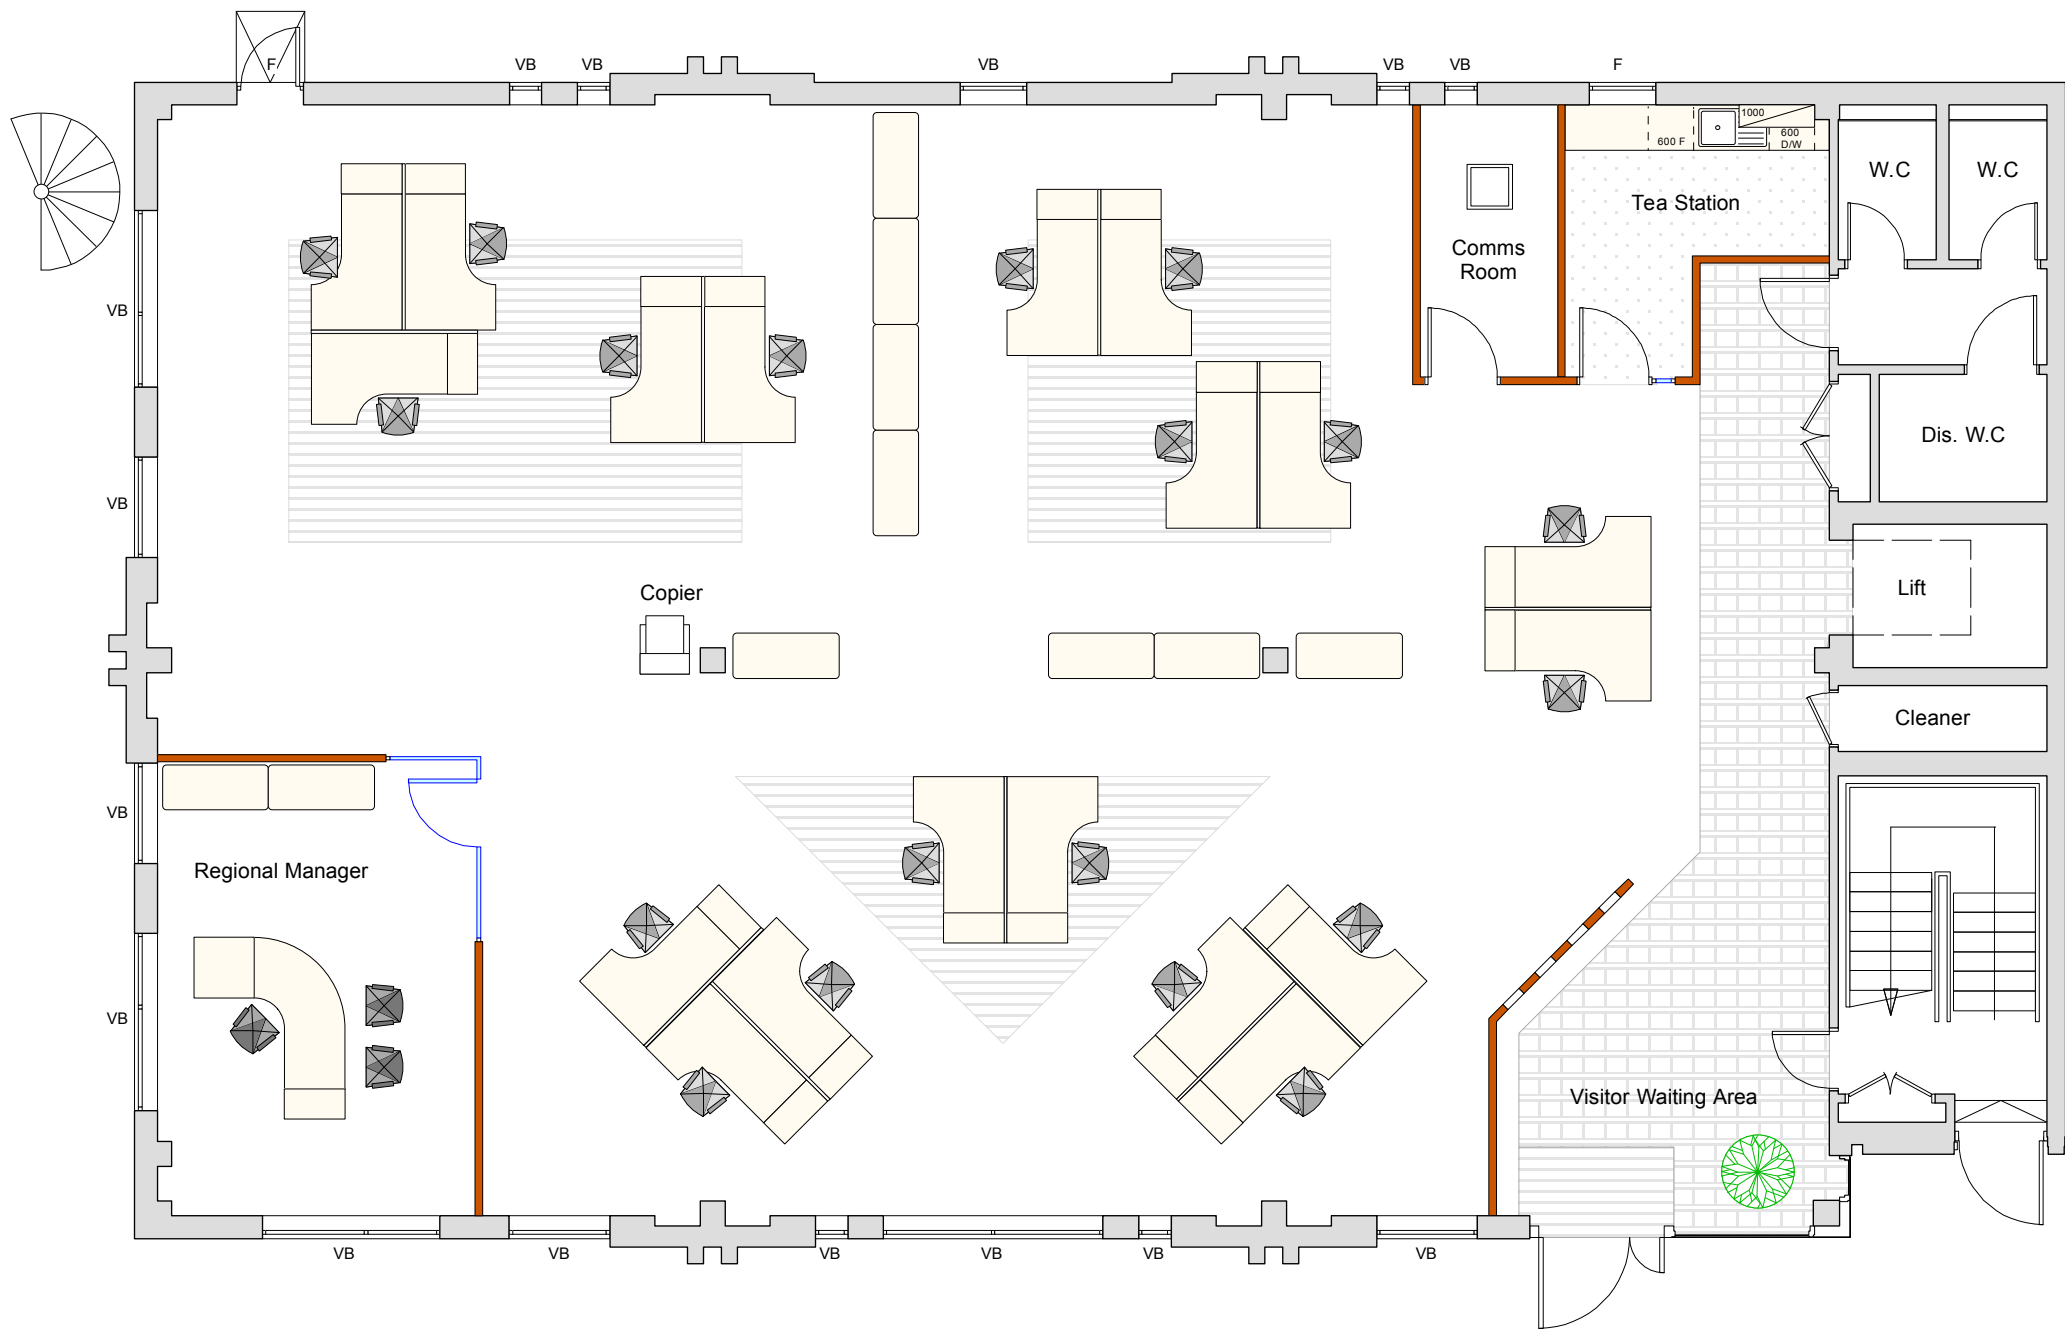

VB
Vertical Blinds

 

F
Film Frosting

D	14.02.13 Revised layout to Entrance area	RAP
C	01.02.13 Revised layout to comms & Tea station.	RAP
B	09.01.13 Revised layout to comms area.	RAP
A	04.01.13 Revised layout to comms area.	RAP

Rev.	Notes	Int.
------	-------	------

crown
interiors

Crown Interiors Ltd
The Studio
5 City Limits
Danehill, Reading, Berkshire, RG6 4UP
t: 0118 986 3320
e: enquires@crowninteriors.com

Project
EBV Elektronik
Unit 2 Switchback

Title
Ground Floor Layout

Drawn	Date	Scale	Rev.
RAP	18.12.12	1:100	D

Orig. No.
CI-EN12-164-01

www.crowninteriors.com