




Datum 100.00m
Elevation 1

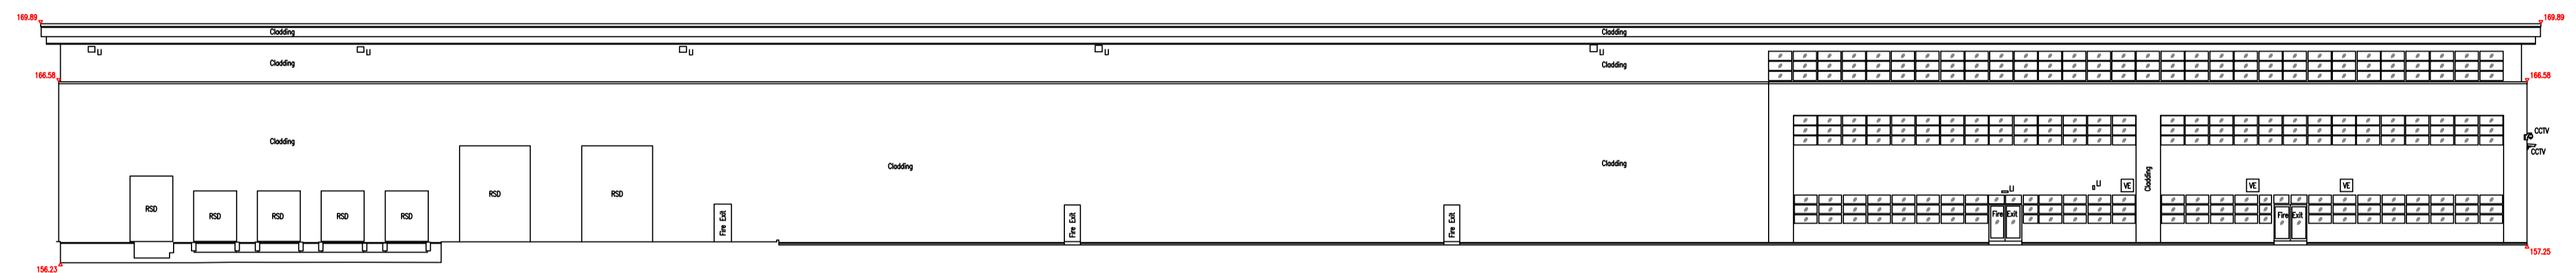

Datum 100.00m
Elevation 2

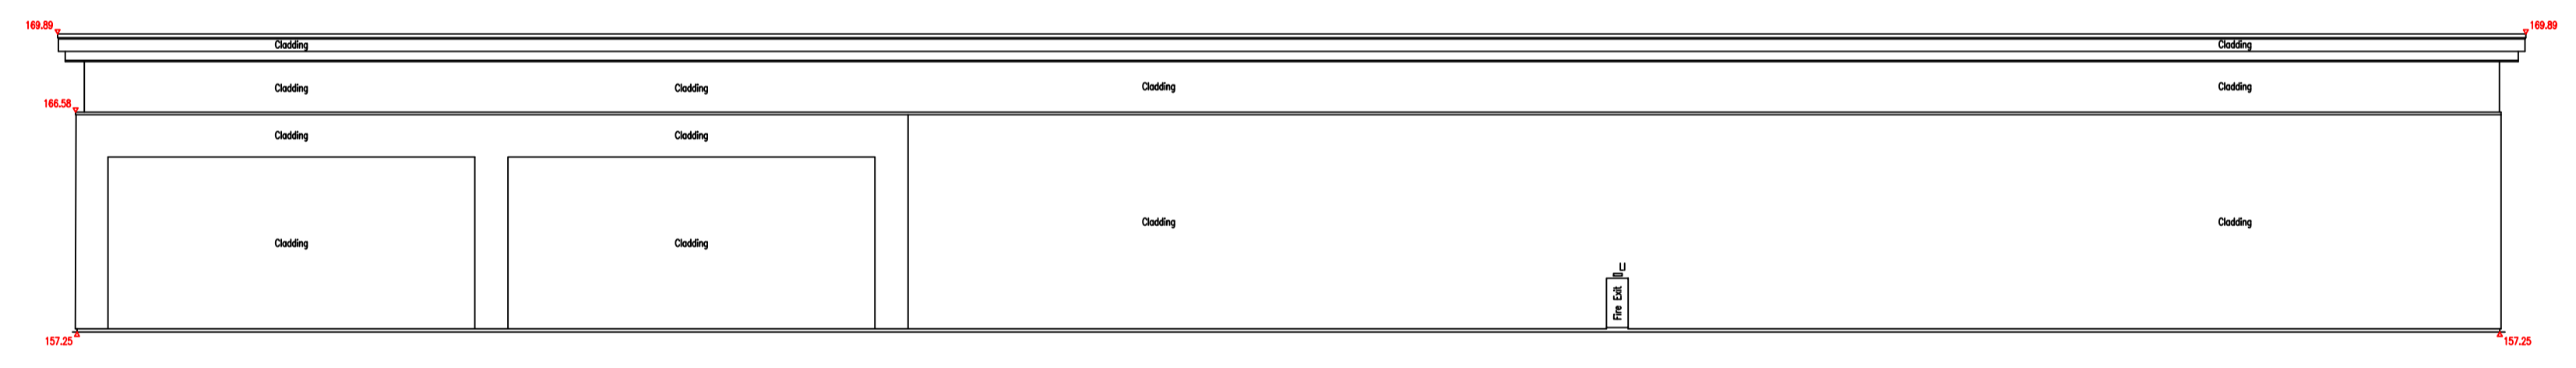


Datum 100.00m
Elevation 3

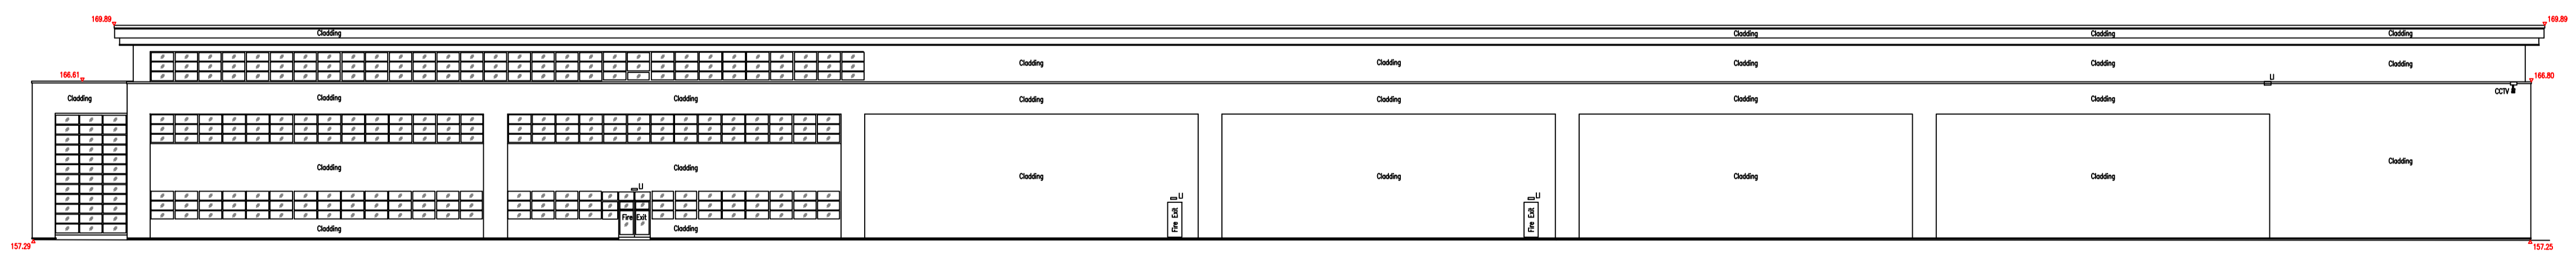

Datum 100.00m
Elevation 4

NOTES

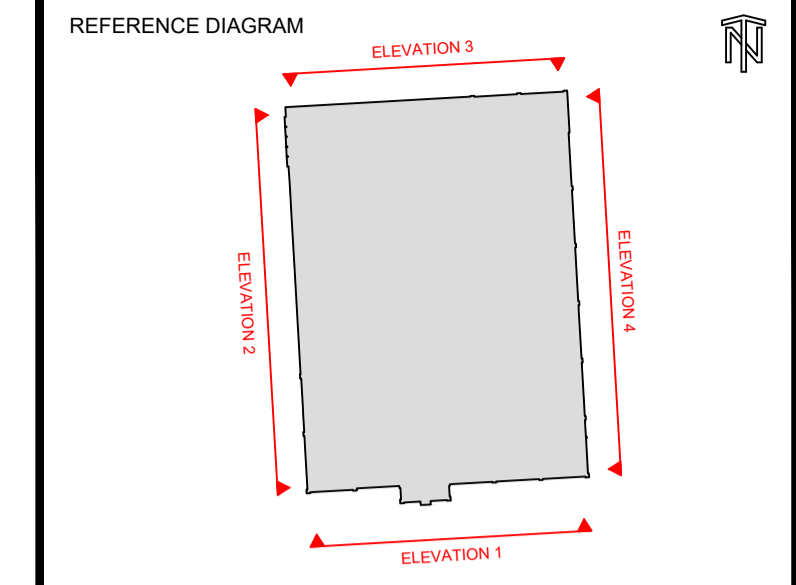

KEY

Grid & Datum - Local Plane Grid related to OS National Grid & Datum
By GNSS RTK Observations

STANDARD ABBREVIATIONS

- | | | |
|----------------------------|----------------------|----------------------|
| AC - AIR CONDITIONING | FS - FLAG STAFF | PM - PARKING METER |
| AE - ALARM | GA - GAS | PN - PLANTER |
| AV - AIR VALVE | GM - GAS METER | PO - POST |
| BL - BURNER LIGHT | GP - GATE POST | RD - ROAD SIGN |
| CA - CABLE | GV - GAS VALVE | RWP - RAINWATER PIPE |
| CB - CONTROL BOX | HR - HANDBAIL | SC - SPEED CAMERA |
| CC - CLOSE CIRCUIT TV | IR - IRON TAILING | SD - SKATELITE DISH |
| CD - COLUMN | JR - JUNCTION BOX | SG - SIGNAL |
| CE - CLOSE CIRCUIT TV POLE | LA - LADDER | SI - SIGN |
| CF - CLOTH | LB - LITTER BIN | SS - SECURITY SENSOR |
| CH - CHIMNEY | LC - LIGHTING COLUMN | SW - SWITCHGEAR |
| CI - CLOTH | LI - LIGHT | TA - TAP |
| CO - COIL | LP - LAMP POST | TM - TICKET MACHINE |
| CP - CUP | MD - MONUMENT | TP - TELEGRAPH POLE |
| CR - CURB | MP - NAME PLATE | VE - VENT |
| CS - CUP | NP - NAME PLATE | VP - VENT PIPE |
| CT - CLOTH | PL - PLANT | WM - WATER METER |
| CU - CUP | | WP - WASTE PIPE |

SYMBOLS

- 10.55 LEVEL WINDOW GLAZING

Rev	Date	Drawn	Description	Chkd	App'd

Jupiter House, 21 Roebuck Lane, Sale, Manchester, M33 7SY
 T: 0161 973 3495 F: 0161 962 6819
 E: mail@ndoliver.com www.ndoliver.com

Client
TILSTONE
 GORSE STACKS HOUSE
 GEORGE STREET
 CHESTER
 CH1 3EQ

Title
 217 SHERWOOD
 NOTTINGHAM

ELEVATIONS
 SHEET 1 OF 1

Surveyed	DG	Drawn	BW	Drawn Date
Checked	AM	Approved	NDO	25/10/2019
Scale	1:250 @ A1	Project	10365	Status
CAD File	10365.dwg	Project	10365	ORIG
Drawing No	10365 / 003	Rev	0	