



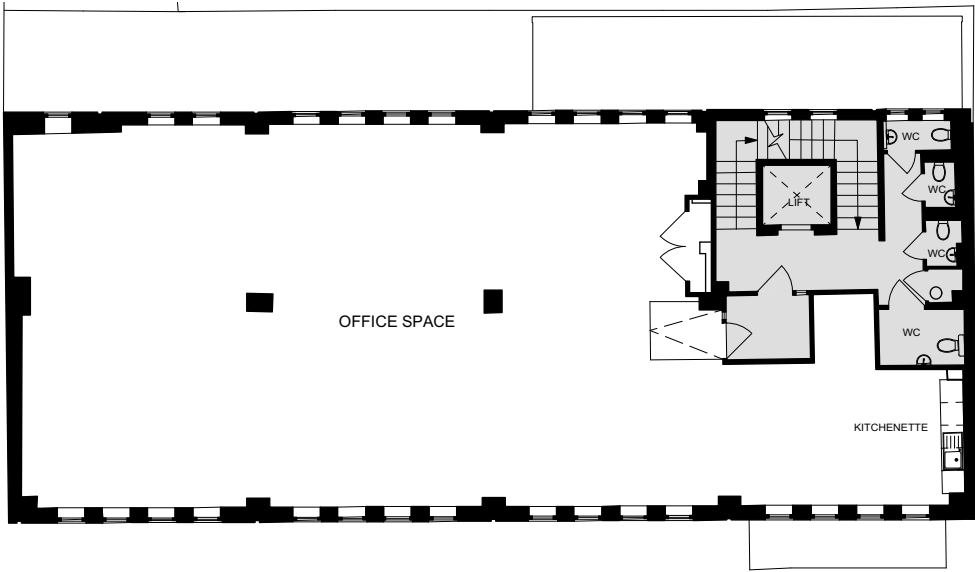


2296 SQ FT
213.3 SQ M

3 **PROPOSED 1ST FLOOR**
Scale: 1:100 @ A1/1:200 @ A3

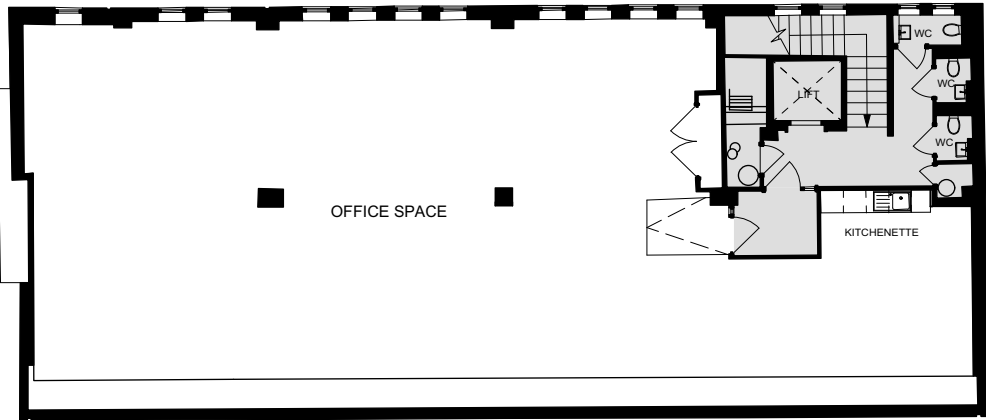


2128 SQ FT
197.7 SQ M

6 **PROPOSED 4TH FLOOR**
Scale: 1:100 @ A1/1:200 @ A3

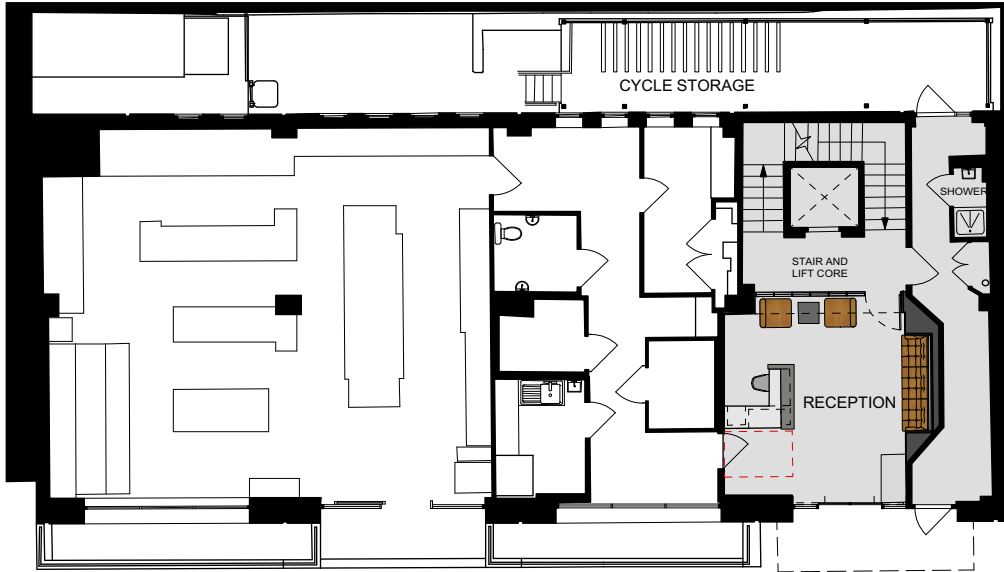


2 **PROPOSED GROUND FLOOR**
Scale: 1:100 @ A1/1:200 @ A3

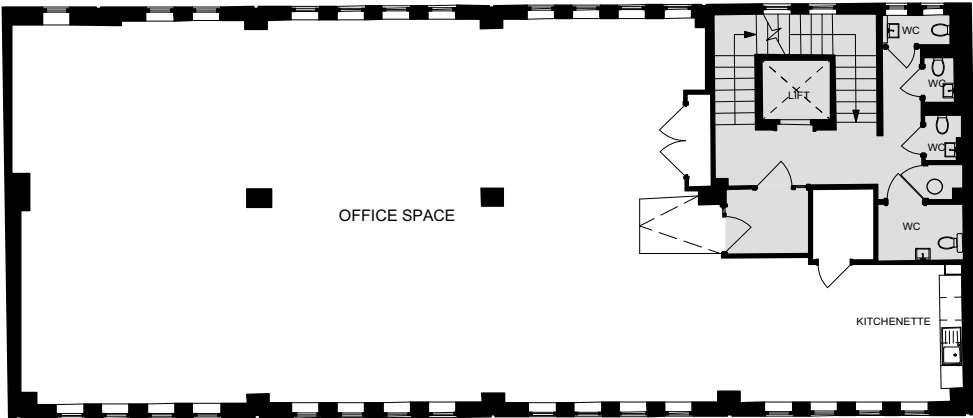


2307 SQ FT
214.3 SQ M

5 **PROPOSED 3RD FLOOR**
Scale: 1:100 @ A1/1:200 @ A3

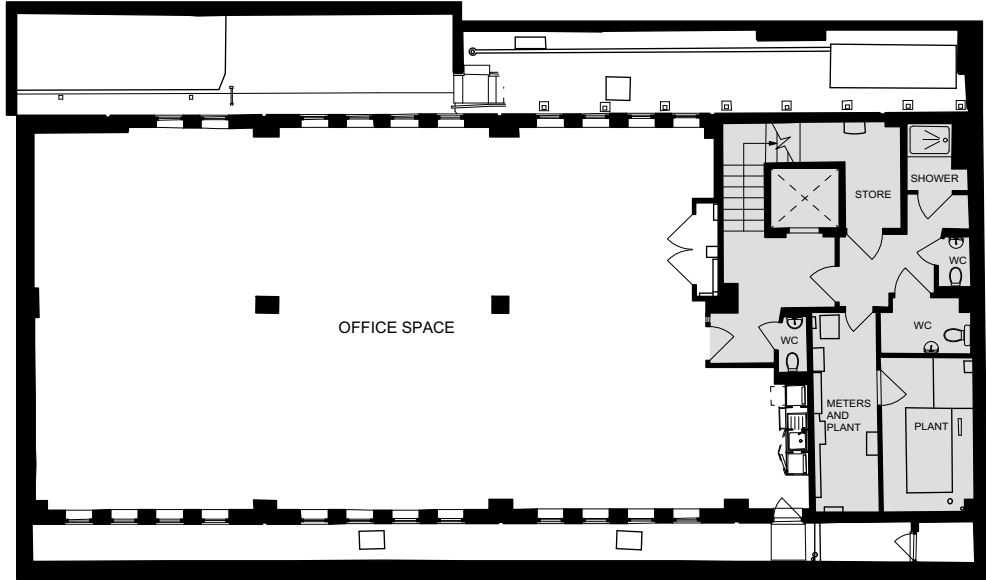

2012 SQ FT
186.9 SQ M

1 **PROPOSED BASEMENT FLOOR**
Scale: 1:100 @ A1/1:200 @ A3

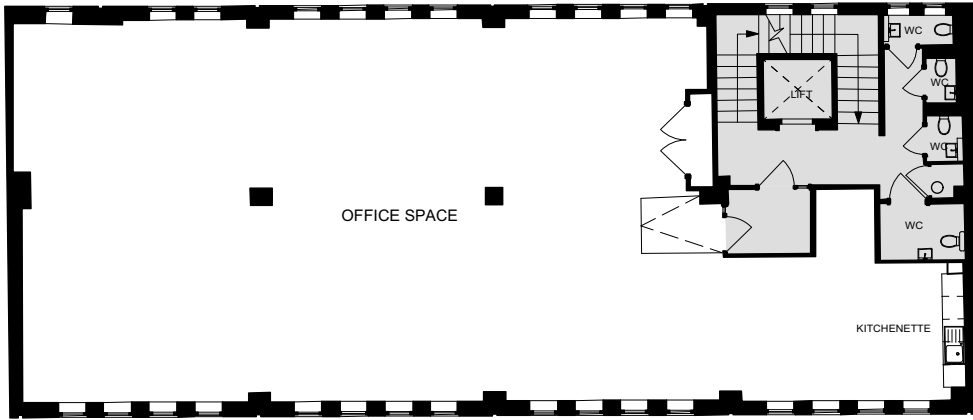

2303 SQ FT
214 SQ M


4 **PROPOSED 2ND FLOOR**
Scale: 1:100 @ A1/1:200 @ A3

Use only written or calculated dimensions. Do not scale. This drawing must only be used for the purpose intended. Any discrepancies on or between all drawings issued must be drawn to the attention of the Designer for clarification. All drawings are to be read in conjunction with the relevant specialists drawings.

All dimensions must be confirmed on site. This drawing is copyright and no part of it may be reproduced without consent. This drawing and the details thereon do not constitute an instruction.

This drawing is design intent only and is not intended for use in manufacturing, construction or fitting out, it is the contractor's responsibility to ensure all materials and specifications are fit for purpose.

Nothing on this drawing or associated specifications should be construed to relieve the contractor from their obligation to do a professional and workmanlike job.

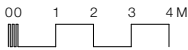

**WE LIKE
TODAY**

Unit 2, Albert Works, Conway Street
Hove, East Sussex, BN3 3LW

T +44 (0) 1273 778077
M +44 (0) 7889 069371 W www.weliketoday.co.uk
E info@weliketoday.co.uk

		Project: 275 GRAYS INN ROAD	
		Client: BYWATER PROPERTIES	
		Drawing title: Proposed Plans - N/A	
		Scale: 1:200@A3 Date: AUGUST 2019	
		Project number: WLT_GIR Rev:	
A 15.08.19		UPDATES TO FITTINGS / LAYOUT ETC HR	
Rev	Date	Reason	Person
		Status: FOR COMMENT Drawing number: 1026	