


- NOTES
- DO NOT SCALE FROM THIS DRAWING.
 - ALL DIMENSIONS MUST BE CHECKED ON SITE.
 - ALL RIGHTS RESERVED, NO REPRODUCTION IN ANY MATERIAL FORM IS PERMITTED WITHOUT CONSENT.
 - THIS DRAWING IS COPYRIGHT OF MHBC LLP.

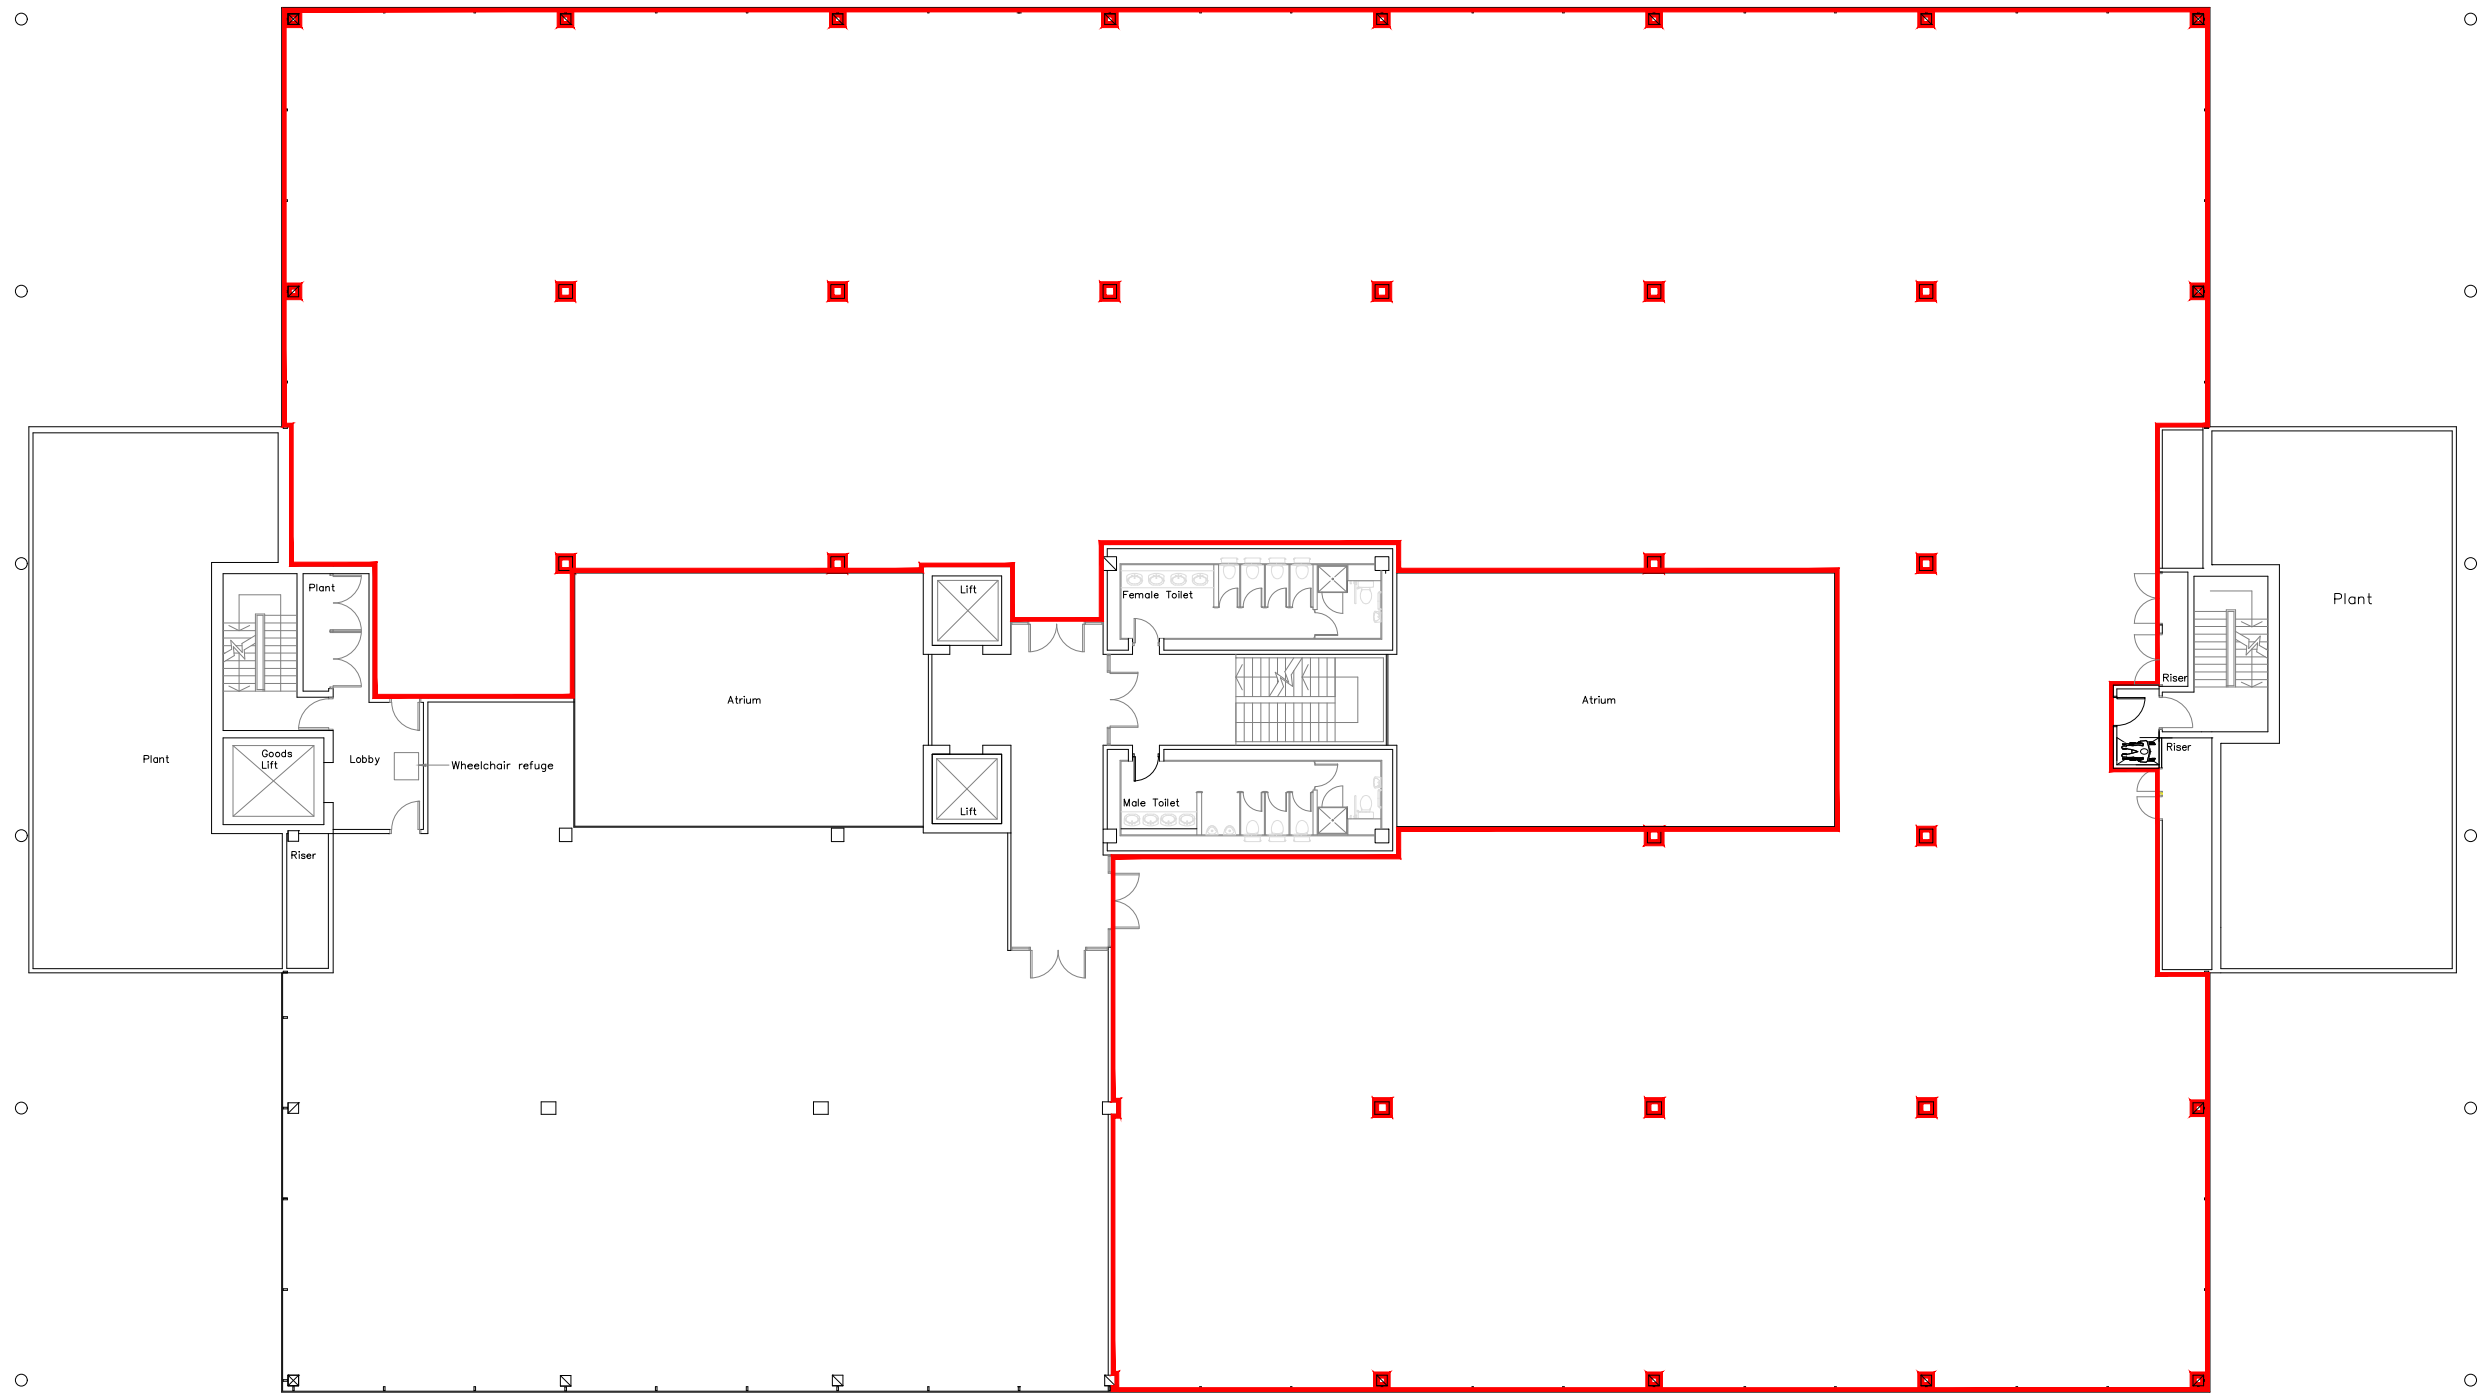

client
LASALLE ASSET MANGEMENT

4 St Paul's Churchyard, London,
 EC4M 8AY
 TEL: 020 7029 3888
 FAX: 020 7029 3889
 www.thisismhbc.com



title
**PART FIRST FLOOR
 LEASE PLAN**
 project
 3 FURZEGROUND WAY, HAYES, UXBRIDGE, UB11 1EZ

REVISION		DATE	DRAWN
drawing no.	revision	rev date	checked
1058-101	A		
drawn	date	status	
mss	17.10.17		

scales
1:250 @A3

source dwg