

Do not scale from this drawing except for planning purposes. Figured dimensions and levels must be verified on site by Contractor prior to the commencement of any works and any discrepancies brought to the attention of the Client and/or the Contract Administrator.  
 The Contractor is responsible for the setting out of the works. Any material change to the specification must be approved in advance by the client and Building Control.  
 This drawing is based on a none destructive survey of the building and drawings of the existing and for the purposes of the specification of remedial and minor alteration works to the property only.



**rē-flex**  
 Tanglewood Brighton Road Shermanbury  
 Horsham West Sussex RH13 8HQ  
 Tel: 01403 711077

REVISIONS:

UNIT 8 SPRING COPSE  
 BUSINESS PARK  
 STANE STREET SLINFOLD  
 PROPOSED REFURBISHMENT

**GROUND FLOOR LAYOUT PLAN**  
**AS PROPOSED**

SCALE:1:100  
 (when printed @ A3)  
 MARCH 2019  
 CR/1042/04

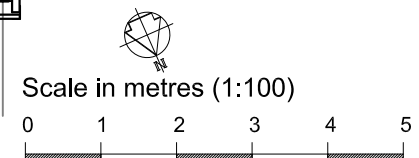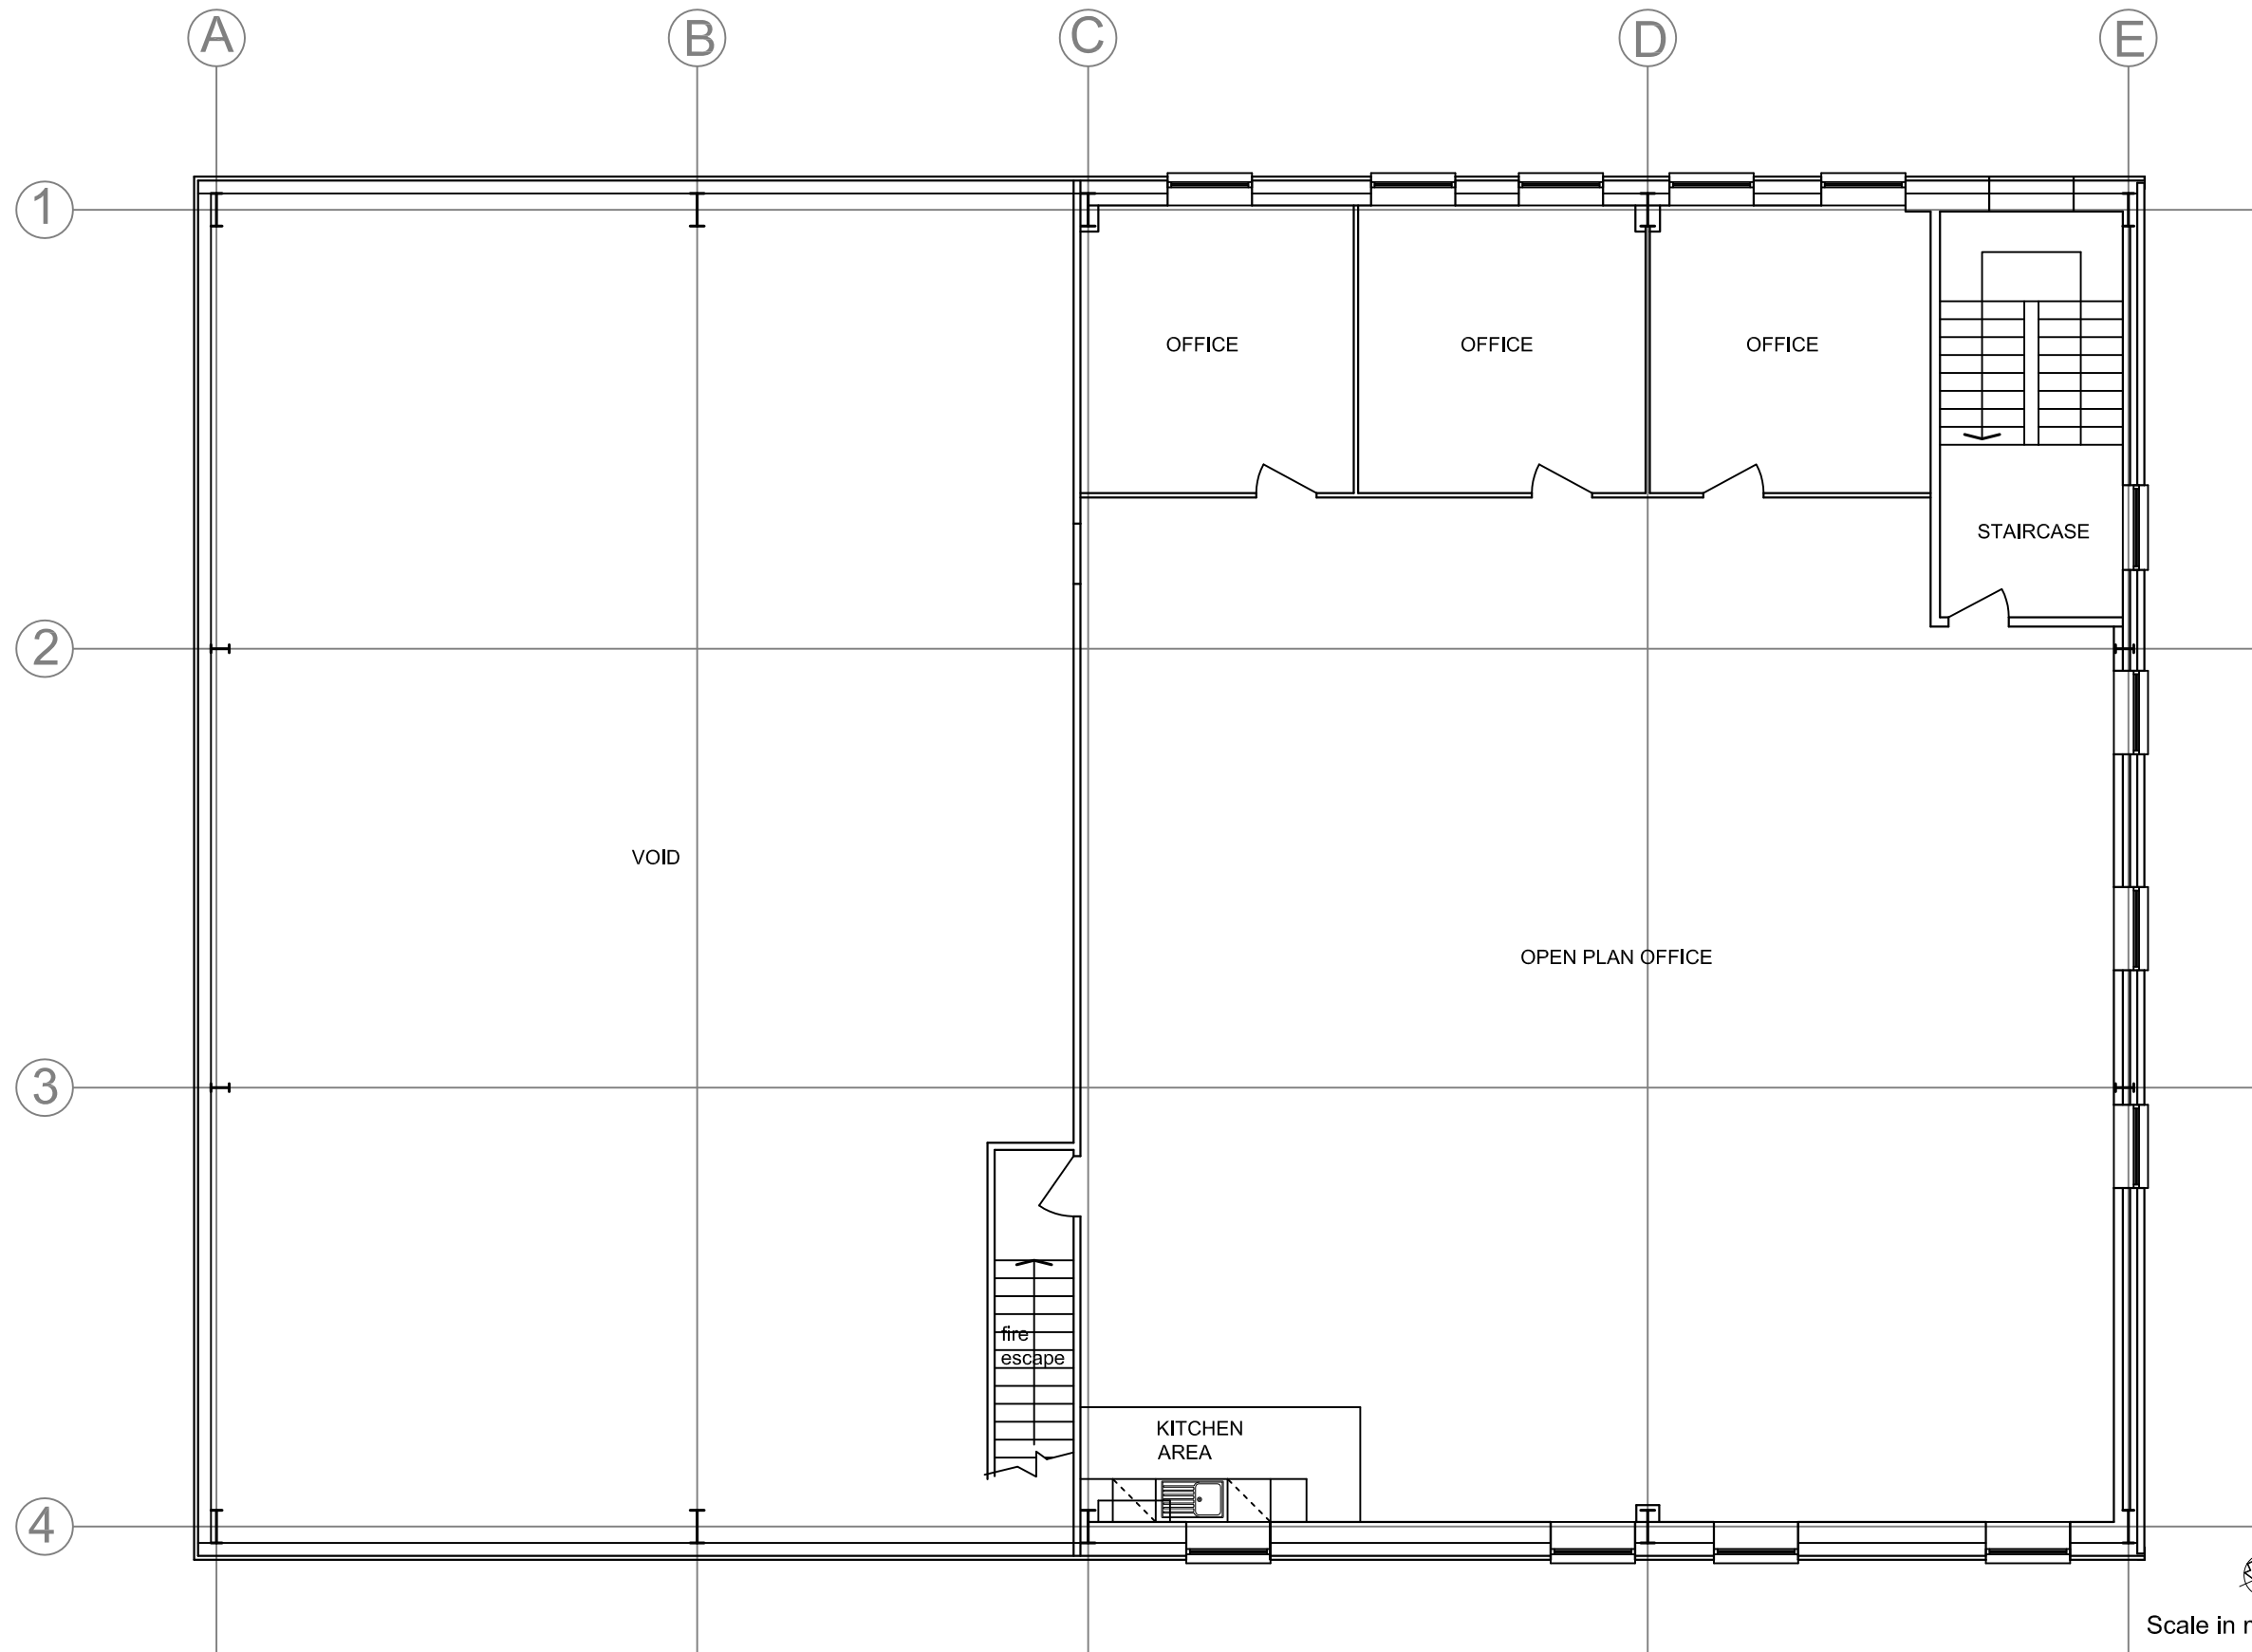

Do not scale from this drawing except for planning purposes. Figured dimensions and levels must be verified on site by Contractor prior to the commencement of any works and any discrepancies brought to the attention of the Client and/or the Contract Administrator.  
The Contractor is responsible for the setting out of the works. Any material change to the specification must be approved in advance by the client and Building Control.  
This drawing is based on a non-destructive survey of the building and drawings of the existing and for the purposes of the specification of remedial and minor alteration works to the property only.

**rē-flex**

Tanglewood Brighton Road Shermanbury  
Horsham West Sussex RH13 8HQ

Tel: 01403 711077

REVISIONS:

UNIT 8 SPRING COPSE  
BUSINESS PARK  
STANE STREET SLINFOLD

PROPOSED REFURBISHMENT

**FIRST FLOOR LAYOUT PLAN**  
**AS PROPOSED**

SCALE:1:100  
(when printed @ A3)

MARCH 2019

CR/1042/05