




PRINT AT A3 PAPER SIZE


52 Commercial Road
London
E1 1LP

Scale 1:200



First Floor

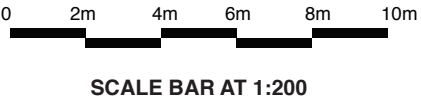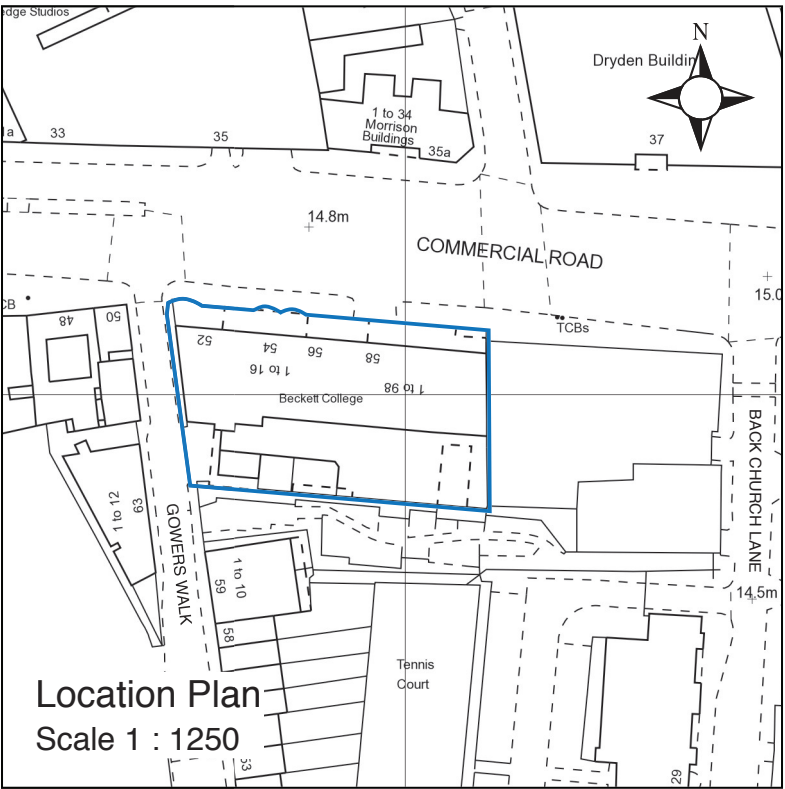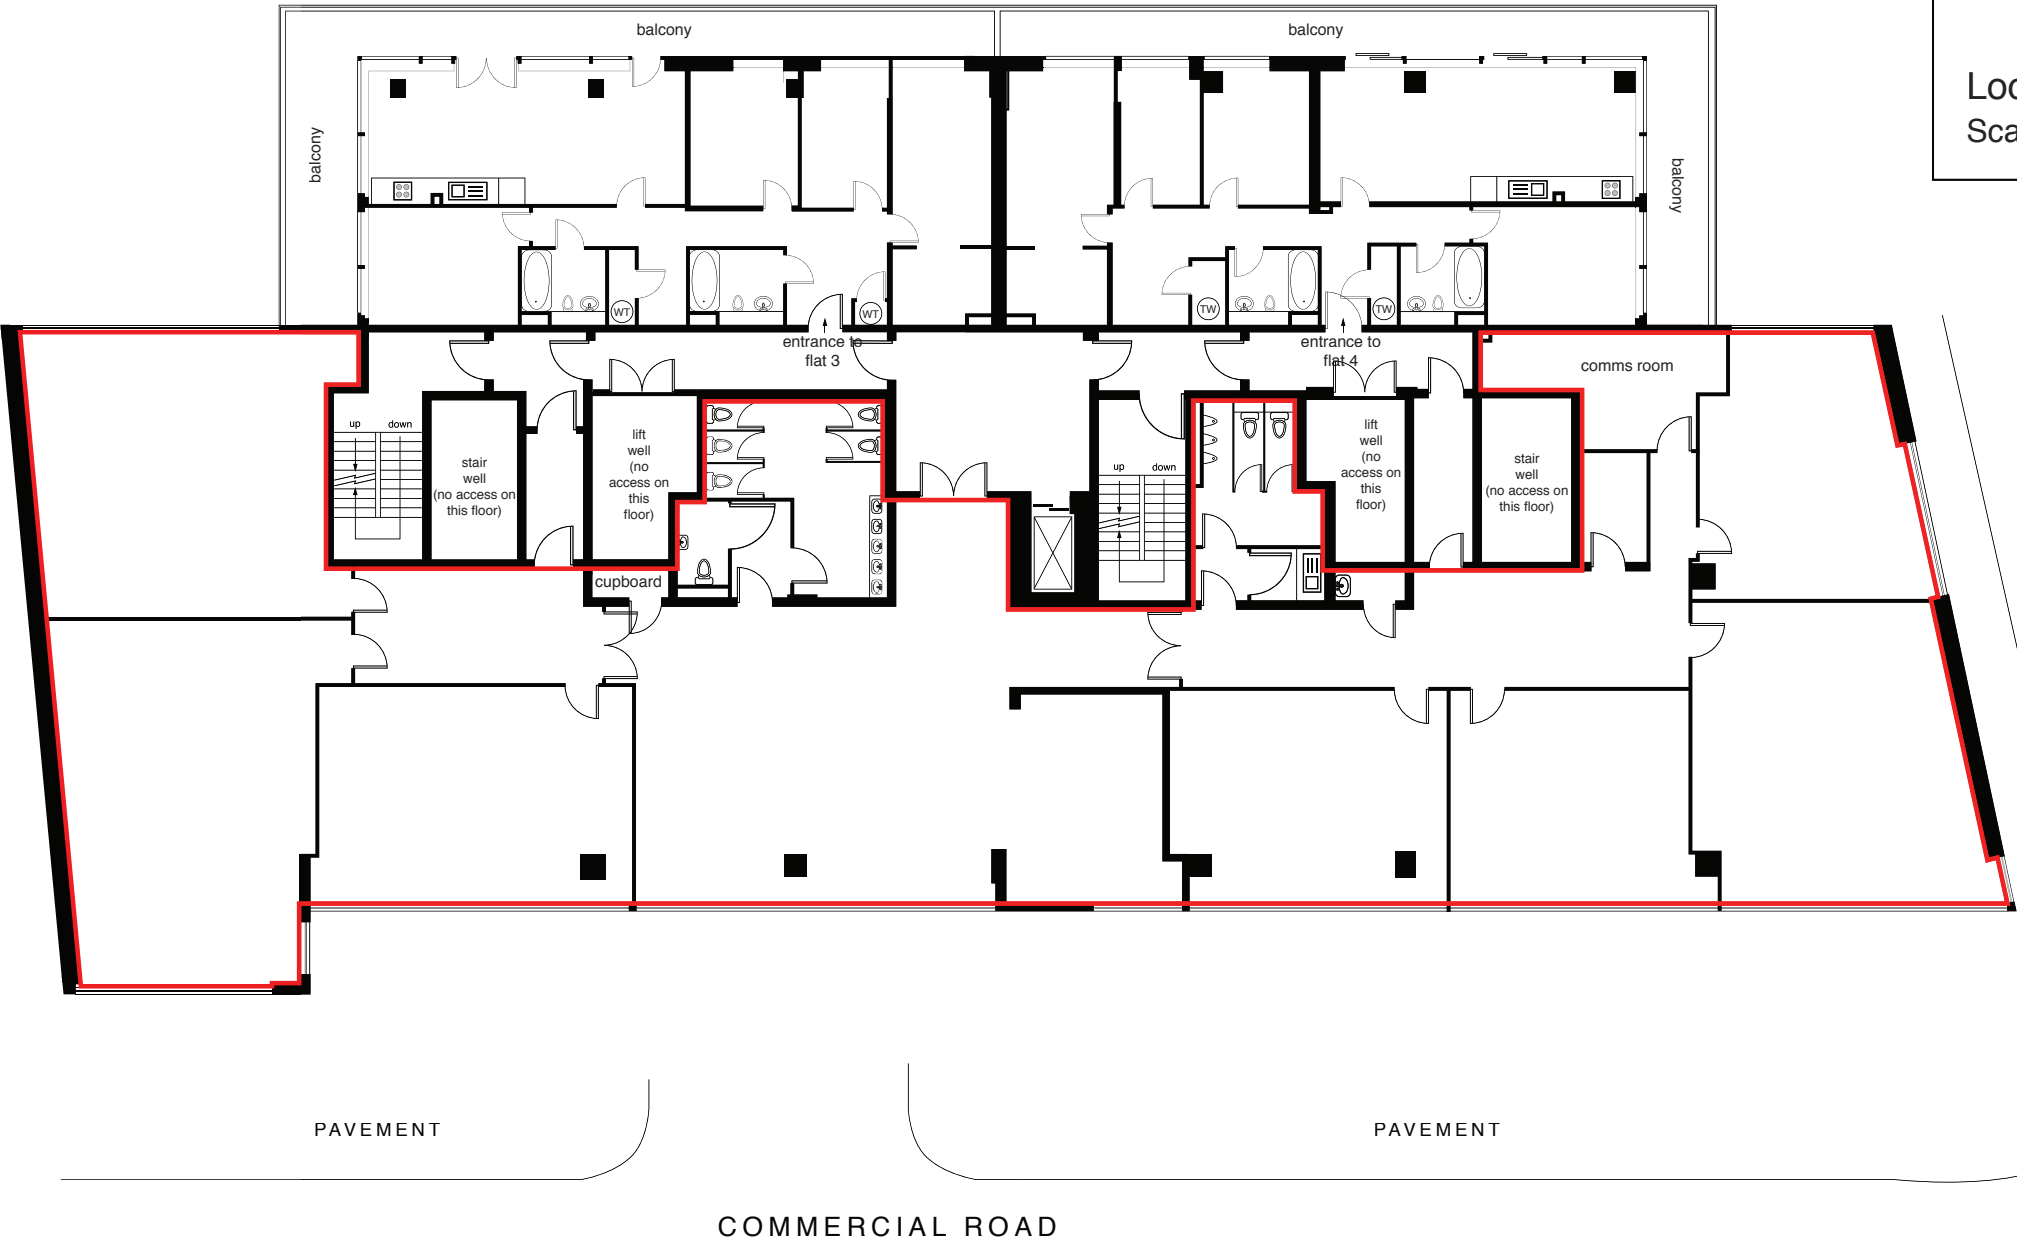

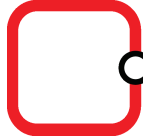 Magnolia Square We Know London. We Draw London.	Magnolia Square Limited 57 Rathbone Place London W1T 1JU 020 7479 4855	Client: Columbia Group	Job Title: Existing Information	Notes: All works to be carried out in accordance with current building regulations. All dimensions / levels to be checked and verified on site before commencing any work and any discrepancies to be reported to the office immediately. This drawing to be read in conjunction with contract documents, project working drawings, specification, all consultants / specialists drawings, details and specification.	Scale: 1:200@A3	Drawn: TM
		Drawing Title: Leaseplans as Existing	Site Address: 52 Commercial Road London E1 1LP		Date: Nov 15	Job No: 10754
					Drawing No: 3	Rev: