
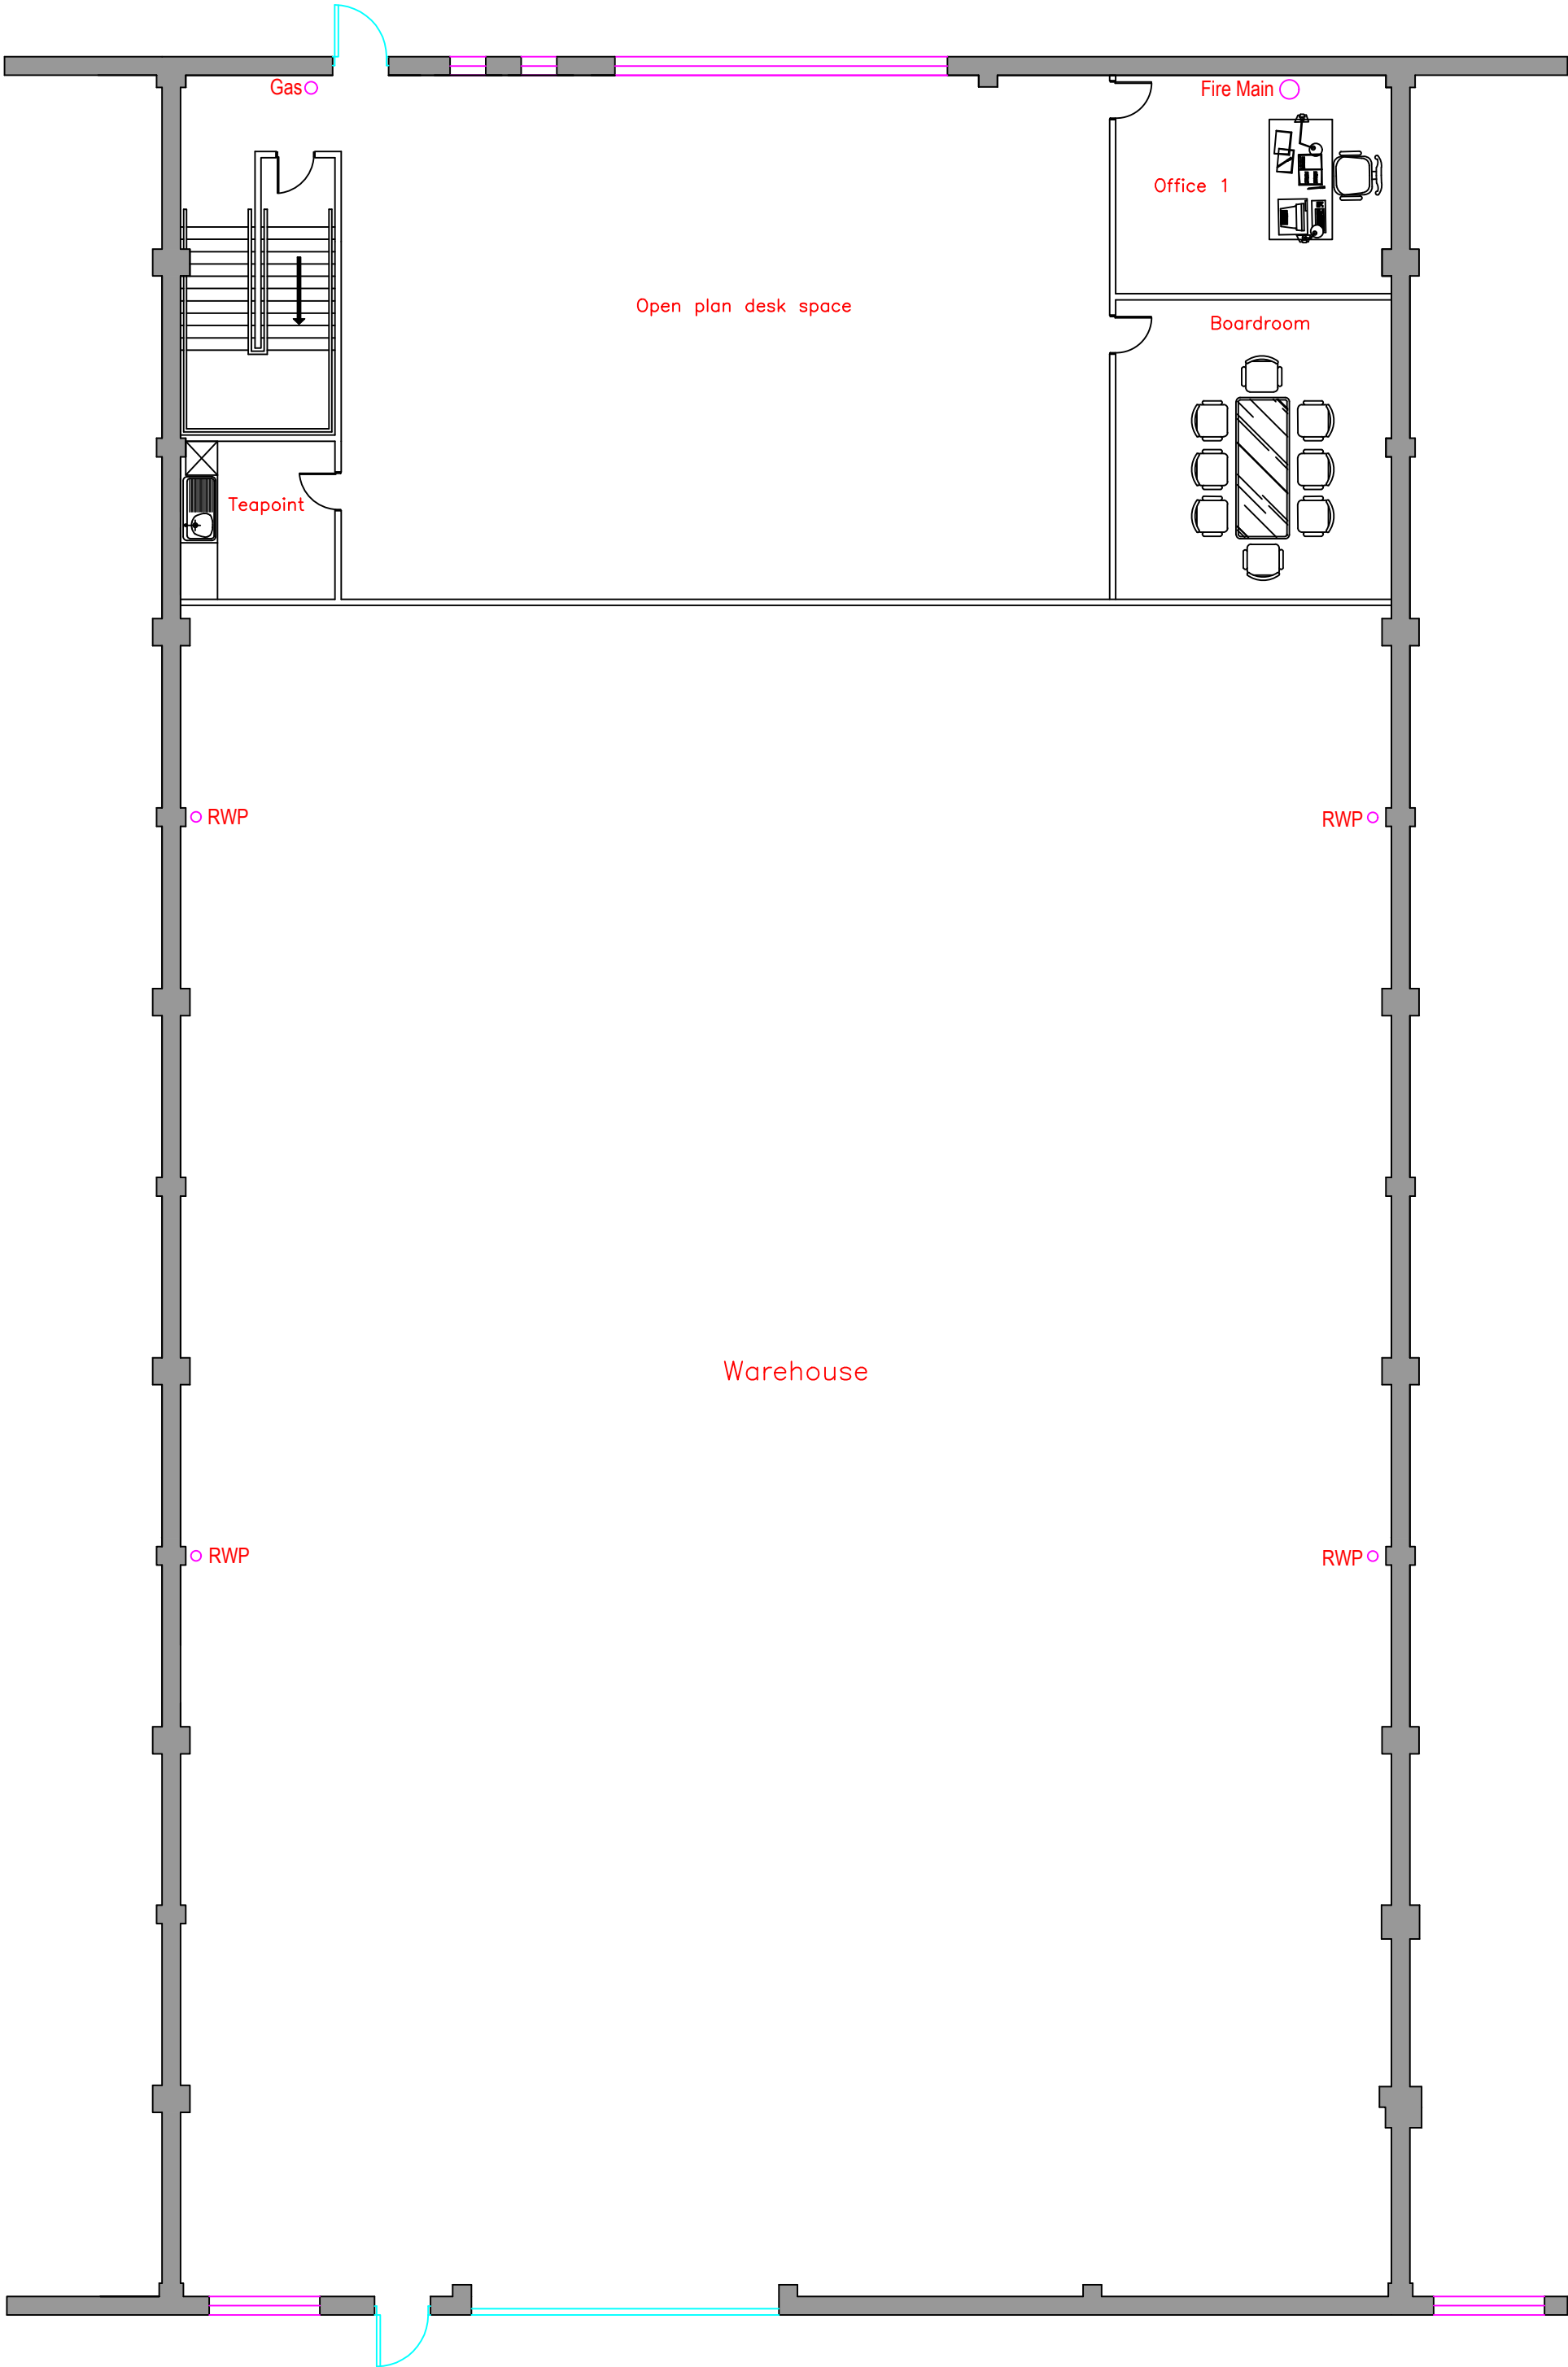


SCALE BAR 1:100@A2

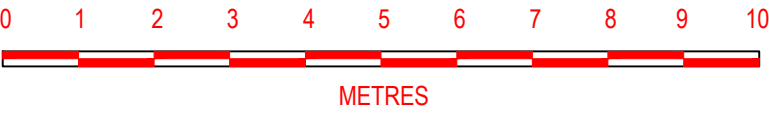

NOTES

- 1. No dimensions are to be scaled from this drawing except for planning purposes.
- 2. All dimensions are in millimetres unless stated otherwise.
- 3. All dimensions must be checked onsite by the Contractor prior to the commencement of any fabrication or building works.
- 4. This drawing is copyright protected and remains the property of Savills (UK) Limited. It may not be copied or disclosed to any third party for any purpose except as authorized in writing by Savills (UK) Limited.
- 5. Any error or omission is to be reported to Savills (UK) Limited. If in doubt ask. This drawing is to be read in conjunction with all the relevant Architects and/or specialist drawings or documents and any discrepancy or variation is to be notified to Savills (UK) Limited before any works commence.

Rev		Description		By	Date
Drawing Status					
FEASIBILITY					
		Savills 33 Margaret Street London W1G 0JD Tel: 020 7409 8644 www.savills.com			
Client Kames Capital					
Project Internal Remodelling & Refurbishment					
Address Galwick Int Distribution Centre Unit 5 Whittle Way Crawley, West Sussex RH10 8BW					
Drawing Title Proposed Floorplan					
Scale 1:100 @ A2	Date June 2020	Drawn JD	Checked JF		
Drawing Number P100	Rev	Project Number TBC			