



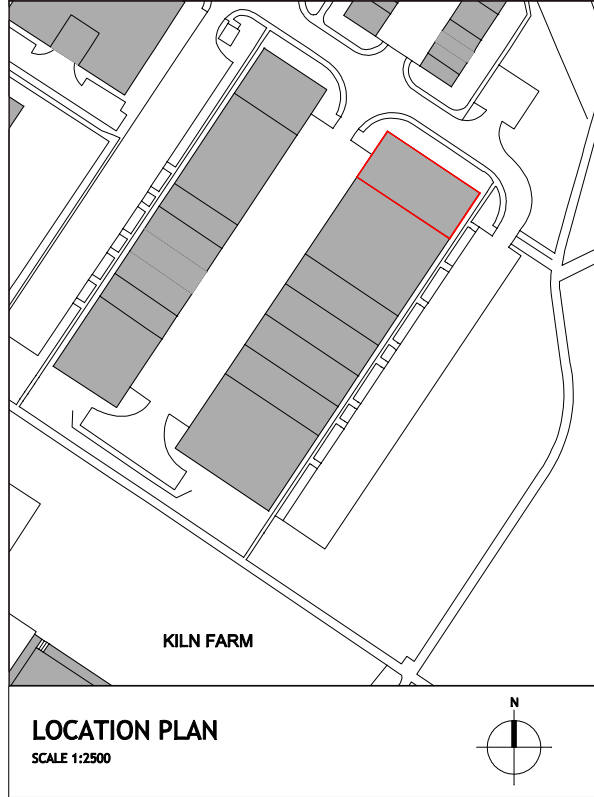

UNIT 37 - GROSS INTERNAL AREA
GROUND FLOOR 652.32 sq m 7022 sq ft

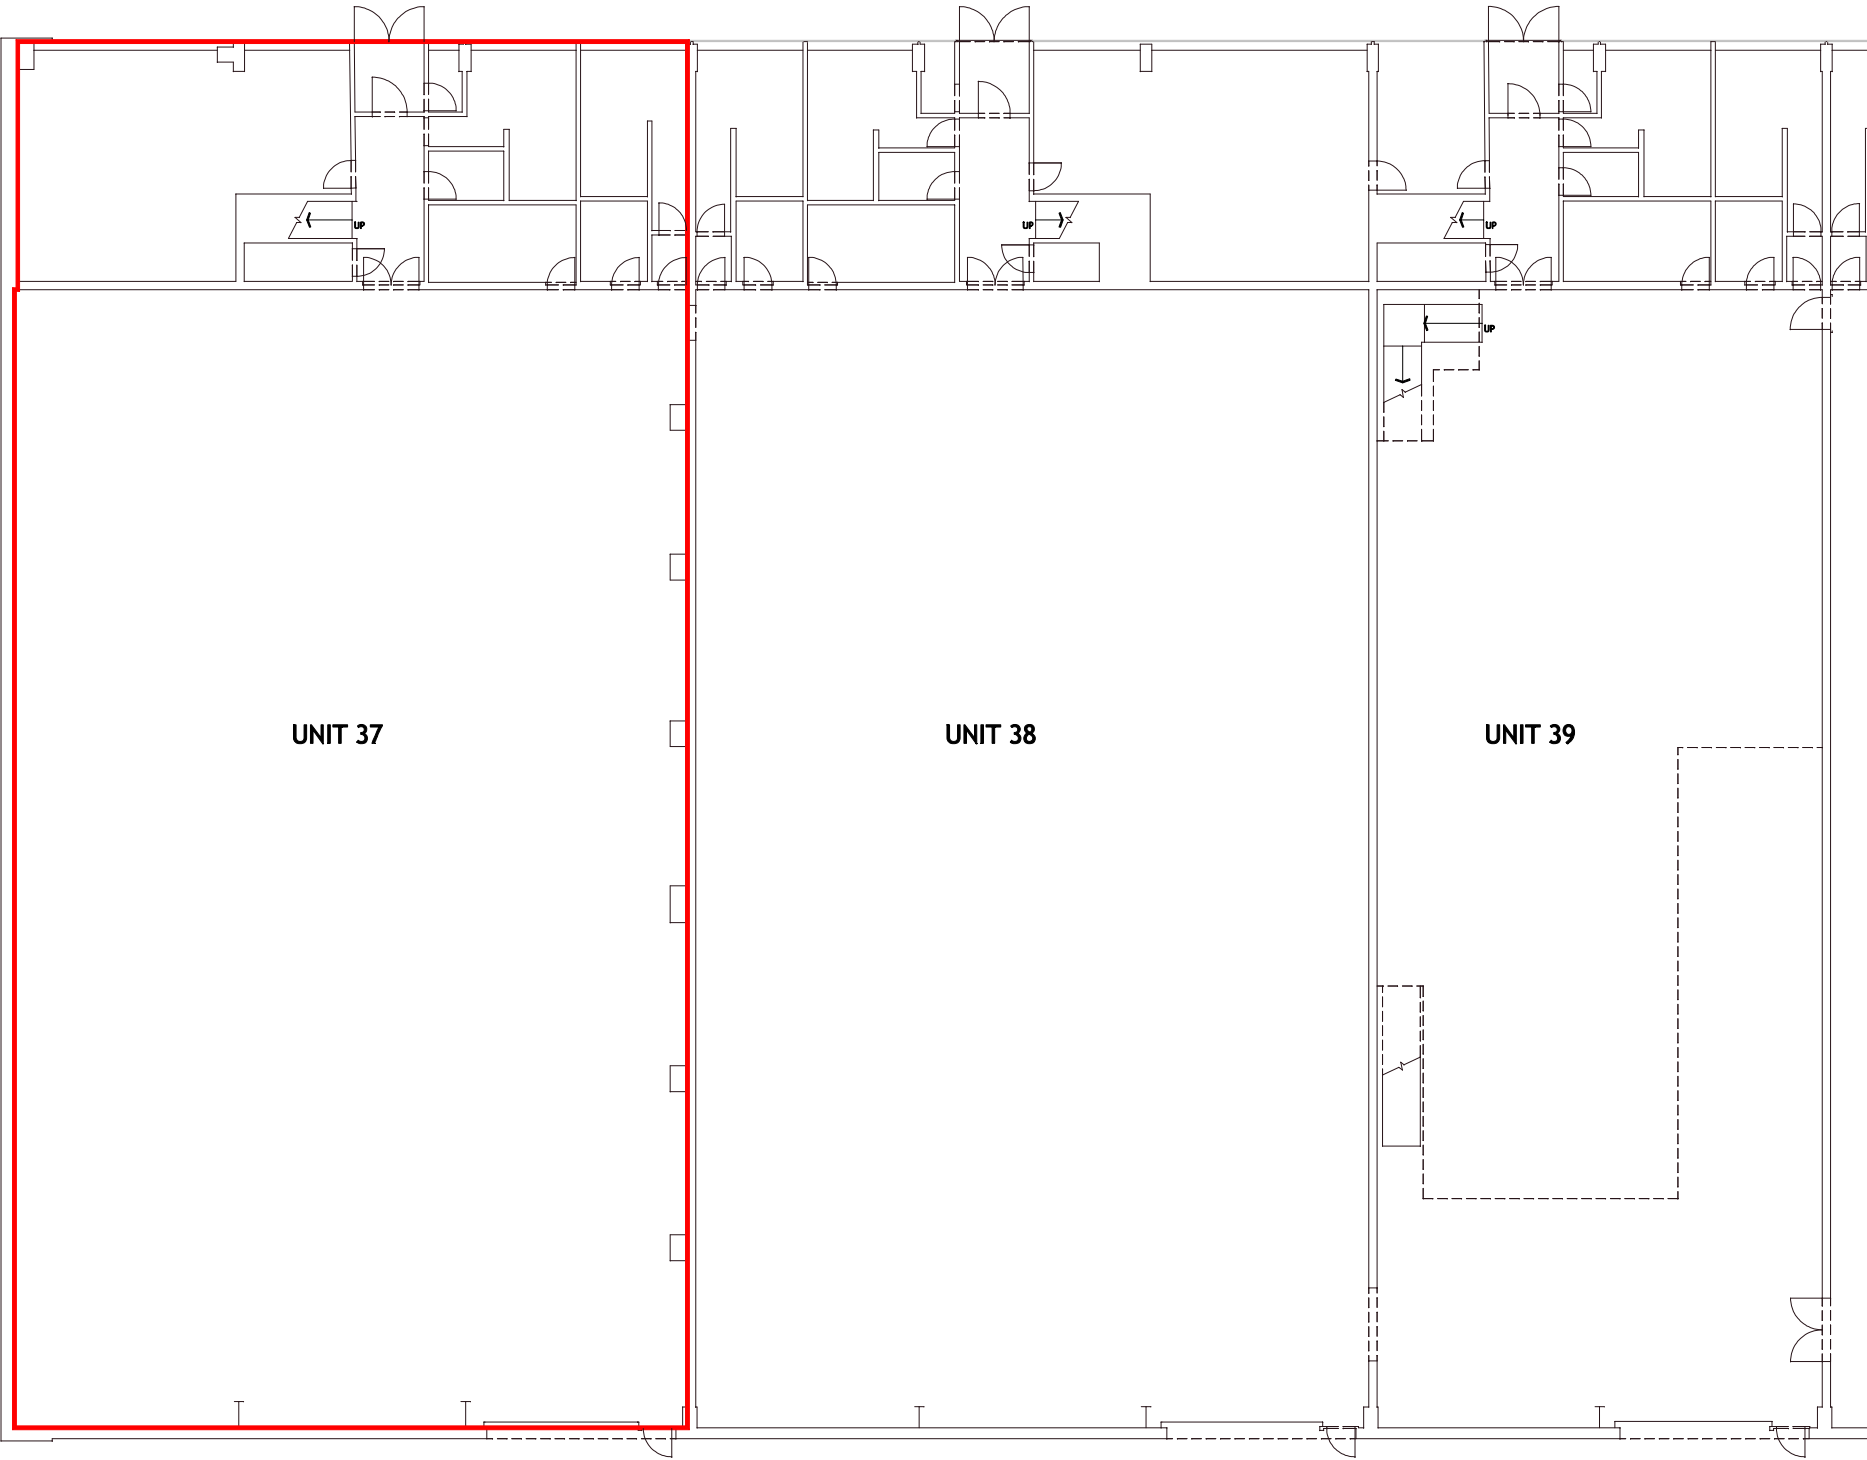

Rev	Date	By	Amendment

LEGEND	
ABBREVIATIONS	
B	BOLLARD
BOE	BRICK ON EDGE
BOX	BOXING
BT	BRITISH TELECOM
B/W	BRICK WALL
CATV	CABLE TELEVISION
CF	CEILING FALL
CL	COVER LEVEL
CONC	CONCRETE FINISH
COU	COVER ORIGIN UNKNOWN
CPD	CURBOARD
DK	DROP KERB
DL	DERIVED LEVEL
ELEC	ELECTRICAL
EL	ELECTRICITY ROD
F/B	FLOWER BED
FAR	FLAT ASPHALT ROOF
G	GULLY
GV	GAS VALVE
HLW	HIGH LEVEL WINDOW
IC	INSPECTION COVER
L/L	LOW LEVEL
LP	LAMP POST
MANHOLE	MANHOLE
O/H	OVER HEAD
P	POST
P/L	PAVEMENT LIGHT
RAD	RADIATOR
RE	RODDING EYE
RS	ROAD SIGN
RSJ	ROLLED STEEL JOIST
RSS	ROLLED STEEL STANCHION
RWP	RAIN WATER PIPE
SC	STOP COCK
SP	SIGN POST
SPP	SOIL VENT PIPE
TL	TRAFFIC LIGHT
TN	TREE NUMBER
TP	TELEPHONE POLE
UTL	UNABLE TO LIFT
VP	VENT PIPE
VTF	VINYL TILED FLOOR
WC	WATER CLOSET
WIB	WASH HAND BASIN
WV	WATER VALVE
W	WATER
Ø	DIAMETER
OVERHEAD DETAIL	
BARRIER OR FENCE	
CHANGE IN SURFACE	
GATE	
SURVEY STATION	

HEIGHTS	
C	HEIGHT FROM FLOOR TO CILL
H	HEIGHT FROM CILL TO HEAD
SP	HEIGHT FROM FLOOR TO SPRING OF ARCH
AH	HEIGHT FROM FLOOR TO HEAD OF ARCH
Ø	HEIGHT TO CEILING, BEAM OR DOOR
S/C	STRUCTURAL CEILING HEIGHT
F/C	FALSE CEILING HEIGHT
DL	DEDUCED LEVEL DERIVED FROM PLUS MEASUREMENTS
TREES	
Ø	DIAMETER(mm)
S	SPREAD(mm) diameter
H	HEIGHT(mm)
ALL TREE HEIGHTS SHOWN IN (mm)	

3sky measurement

LONDON
SOUTH BANK HOUSE, BLACK PRINCE ROAD
LONDON SE1 7SU
Tel: 020 7637 2830 E-mail: info@3skydymasurement.co.uk
Fax: 020 7637 2831 Website: www.3skydymasurement.co.uk

Client: PETCHEY INDUSTRIAL HOLDINGS LTD		
Project: KILN FARM INDUSTRIAL ESTATE POTTERS LANE MILTON KEYNES MK11 3HQ		
Drawing: UNIT 37 GROUND FLOOR		
Date: NOV 2014	Scale: A3@1:200	Drawn by: JAR Checked by: GAJ
Project No: 14446	Drawing No: -01	Revision: