


— Site Boundary

Kentish Town Road

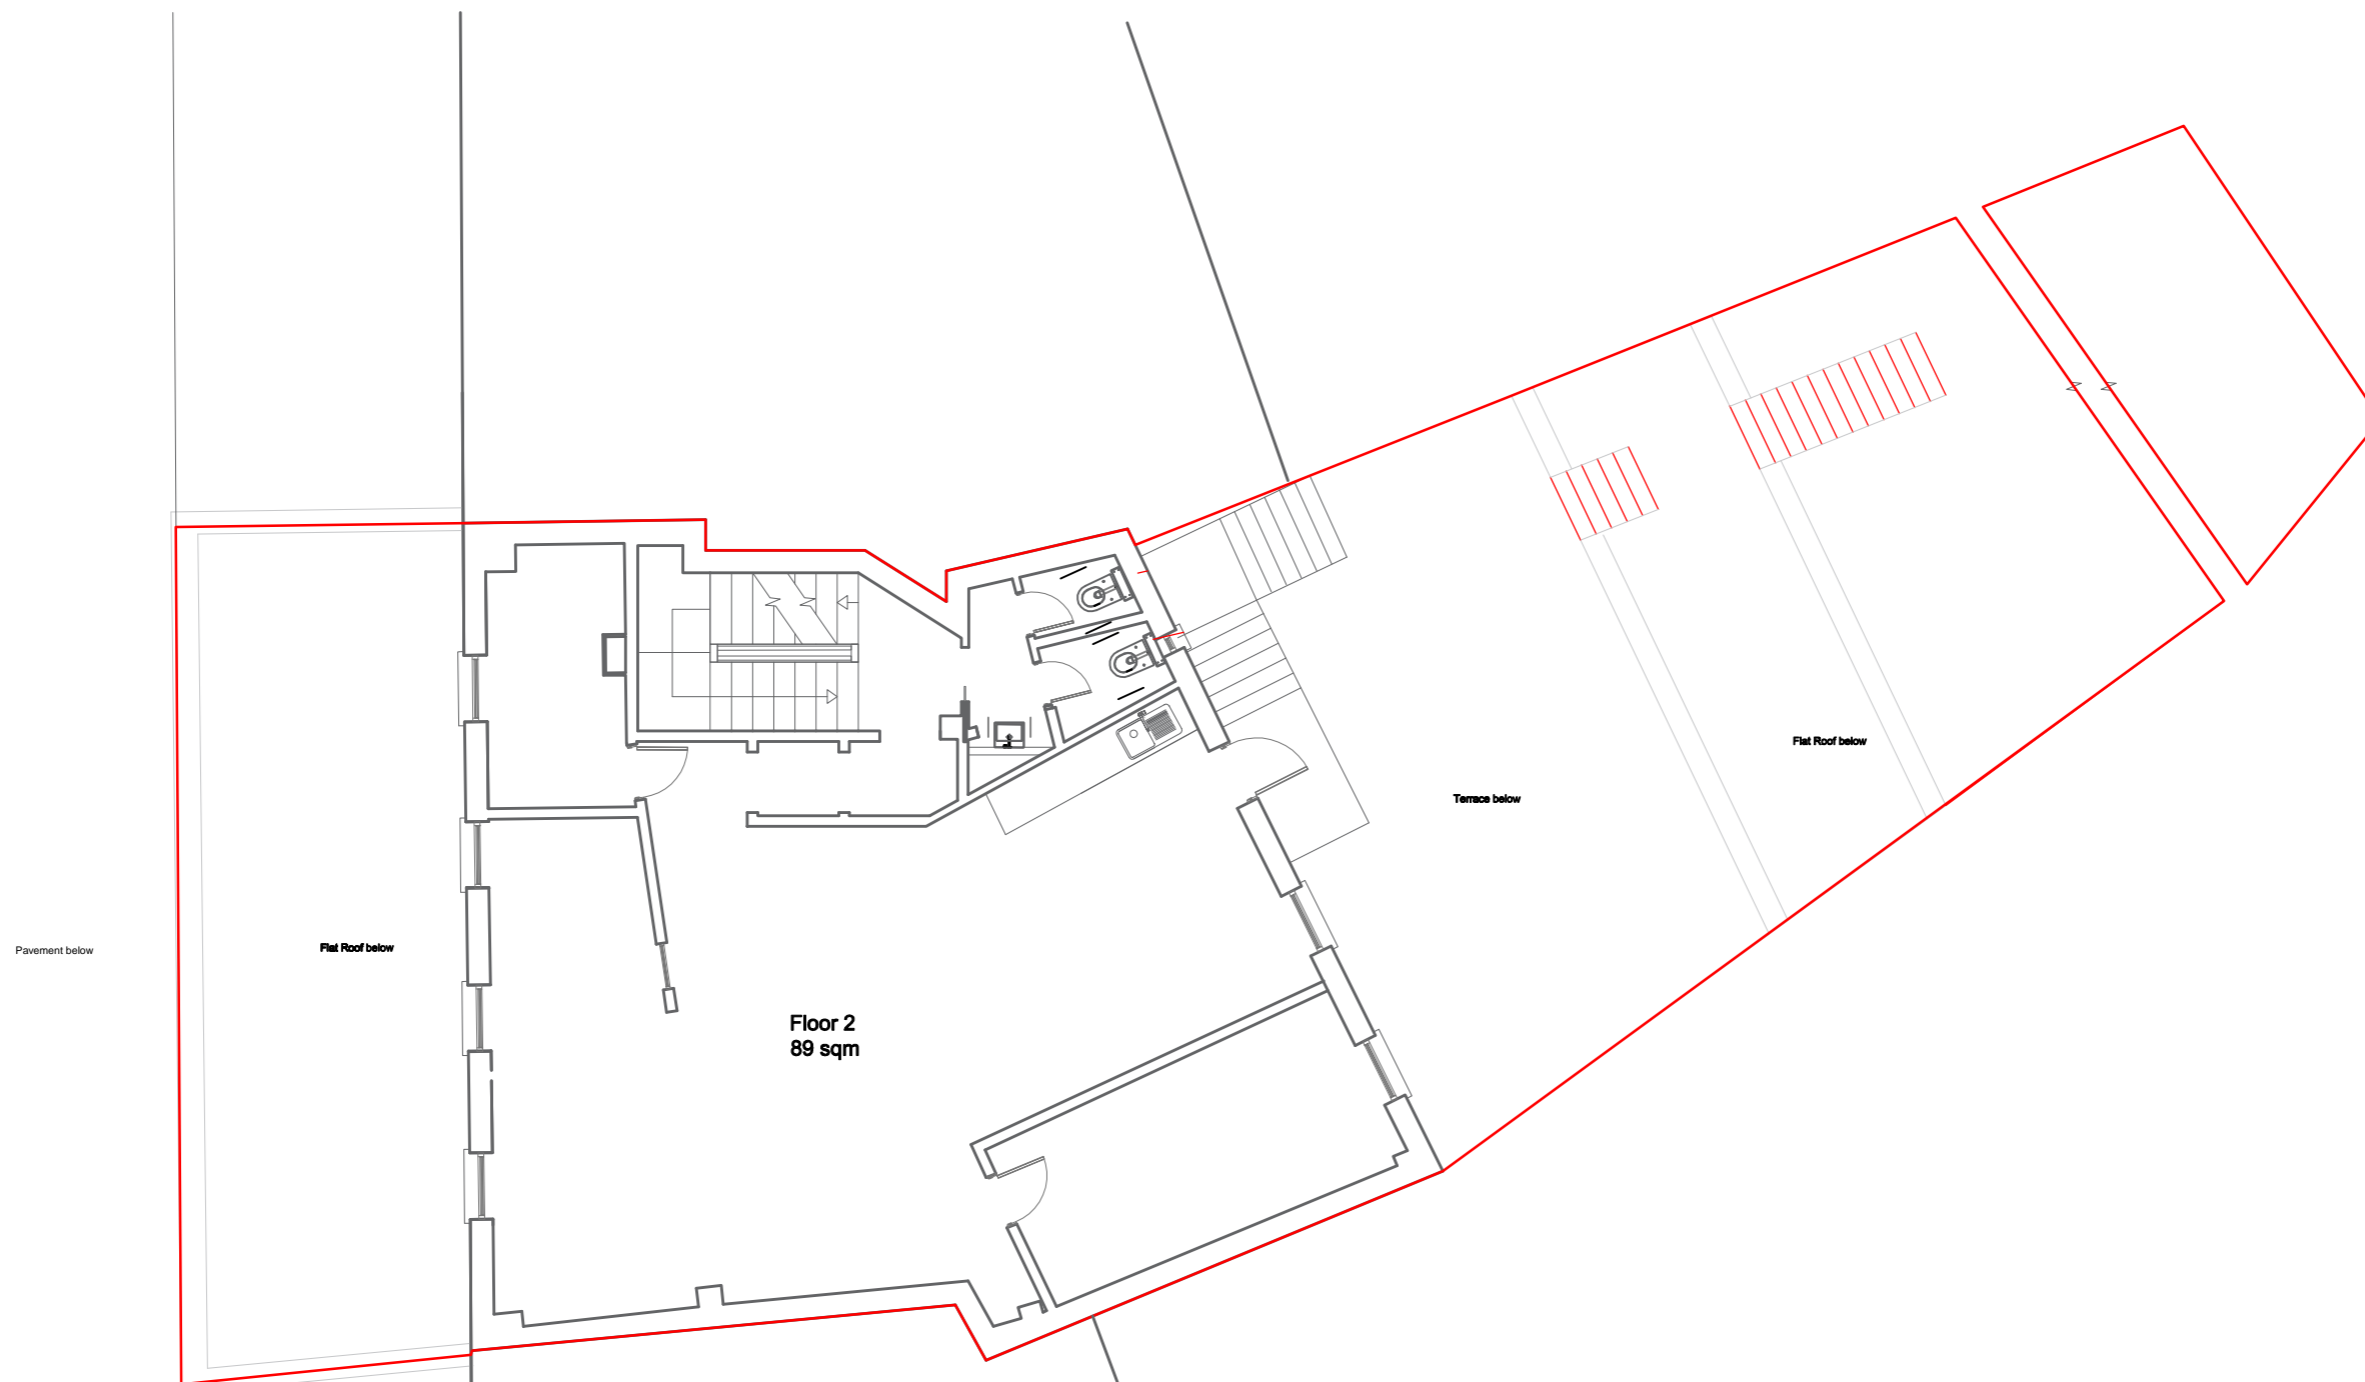

P1 Rev	14.08.14 Date	Note

Services

Structures

Client
Mr Rayhanian

Project title
**233 Kentish Town road
NW5 2NB**

Drawing Title
**Second Floor / Level
2 Existing Plan**

Scale @ A3
SCALE 1:100 AT A3

Project No.	Drawing no.	Revision
281	012	P

Status	Date of Issue
PD	14.08.15



Clive Sall Architecture Ltd
2 Providence Yard
Ezra Street
London E2 7RJ