

LEGEND

Survey Station
Direction of Floorboards
Step Up
Bench Mark
Level Position
+76.72
Sloping Ceiling
Sloping Massing

Fence
Gate
Green
Tree
Iron Railings
Post & Rail
Cable Tray
Chain Link
Open Boarded
Wire Mesh


100 --- Fault Drainage
100 --- (100mm Pipe)
100 --- Storm Drainage
100 --- (100mm Pipe)
--- Electricity D/H
--- Gas (100mm Pipe)
--- Electricity U/G
--- Gas (100mm Pipe)

FENCE TYPES AND ABBREVIATIONS

BU Barbed Wire
CB Chain Boarded
CL Chain Link
DB Open Boarded
WM Wire Mesh

ABBREVIATIONS (Where Applicable)

ASL Above Ground Level
AHL Arch Head Level
Arch Head
BLD Bolland
BRW Brick Ret Wall
BSL Beam Soffit Level
BSL Beam Soffit Level
CATV Cable TV
CBL Clad Beam Soff Lvl
CD Cable Duct
CE Cleaning Eye
CHM of Ceiling
CL Cover Level
CM Cable Marker
CPS Catch Pit
RBS Rolled Steel Joist
CSL Ceiling Soffit Level
D Door
DP Door Pipe Level
DHL Door Head Level
DNL Down Pipe
EJB Elec Junction Box
EP Electric Pole
EPF Factoring Point
EPP Elevator Pit
FCS Full Ceiling
FH Fire Hydrant
FL Floor Level
FLG Feeds Into Ground
G Gas
GM Gas Meter
GSC Gas Stop Cock
GV Gas Valve
H High/Rise/Light

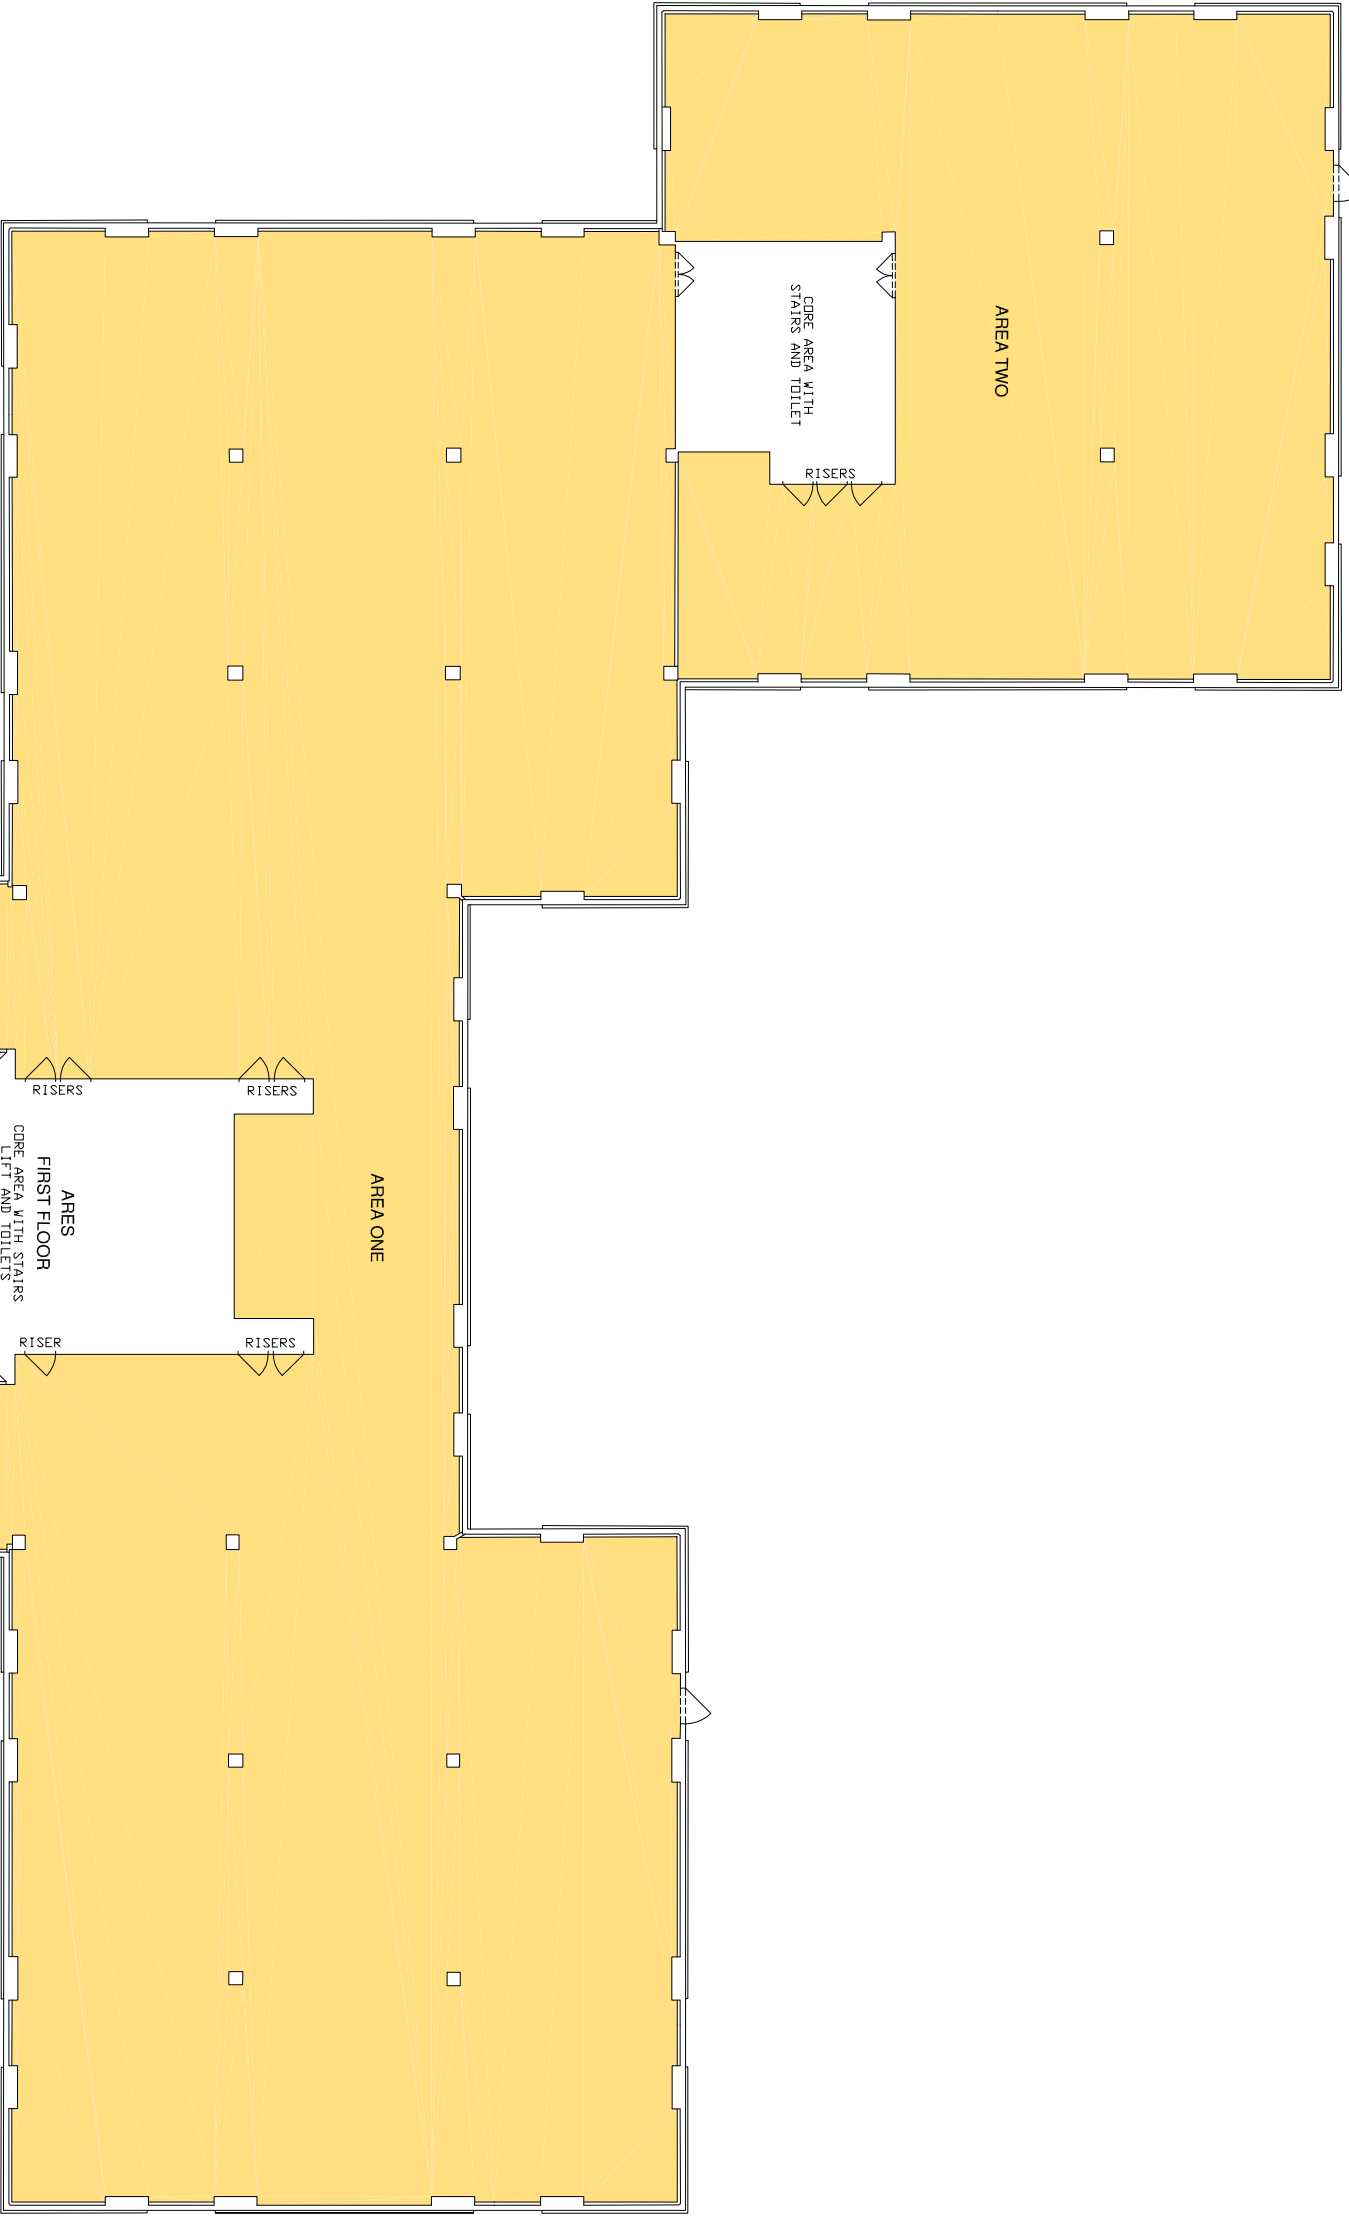


NET INTERNAL AREAS

AREA ONE 1286.0 sq m (13842 sq ft)

BALCONIES 9.0 sq m (97 sq ft)

AREA TWO 419.6 sq m (4517 sq ft)

TOTAL 1714.6 sq m (18456 sq ft)

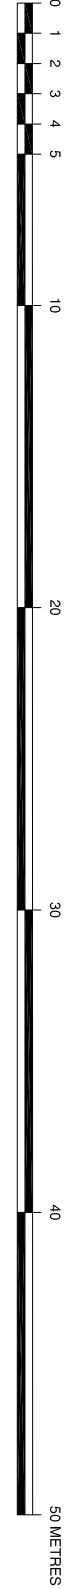

SCALE 1:250

NOTES

THE AREAS SHOWN ON THIS PLAN HAVE BEEN MEASURED AND CALCULATED IN ACCORDANCE WITH THE RICS CODE OF MEASURING PRACTICE, 6TH EDITION AND REFLECT THE STATE OF THE BUILDING ON 24th NOVEMBER 2010

NOTES			
THE AREAS SHOWN ON THIS PLAN HAVE BEEN MEASURED AND CALCULATED IN ACCORDANCE WITH THE RICS CODE OF MEASURING PRACTICE, 6TH EDITION AND REFLECT THE STATE OF THE BUILDING ON 24th NOVEMBER 2010			
A	DCT 13	SB053	BUILDING NAME CHANGED
A	JUL 13		AREAS REVISED
REV	DATE	PREV	REVISION DETAILS
		JOB NO.	

JOB TITLE

AUSTRALIA PORTFOLIO
ANTEROS
ODYSSEY PARK
RUISLIP

DRAWING TITLE

FIRST FLOOR

DRAWING 2 OF 2	AUTOCAD DRAWING FILE NAME
CLIENT JOB No.	ANTEROS-1ST.DWG
SCALE 1/250	REVISION SUFFIX
SHEET SIZE	A B
SURVEYOR	DRAMA
MTGS	MEM
DATE NDV 2010	CHECKED
43 4804927760	MEM