




PRINT AT A3 PAPER SIZE


52 Commercial Road  
London  
E1 1LP

Scale 1:200



Second Floor

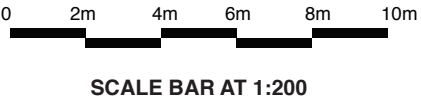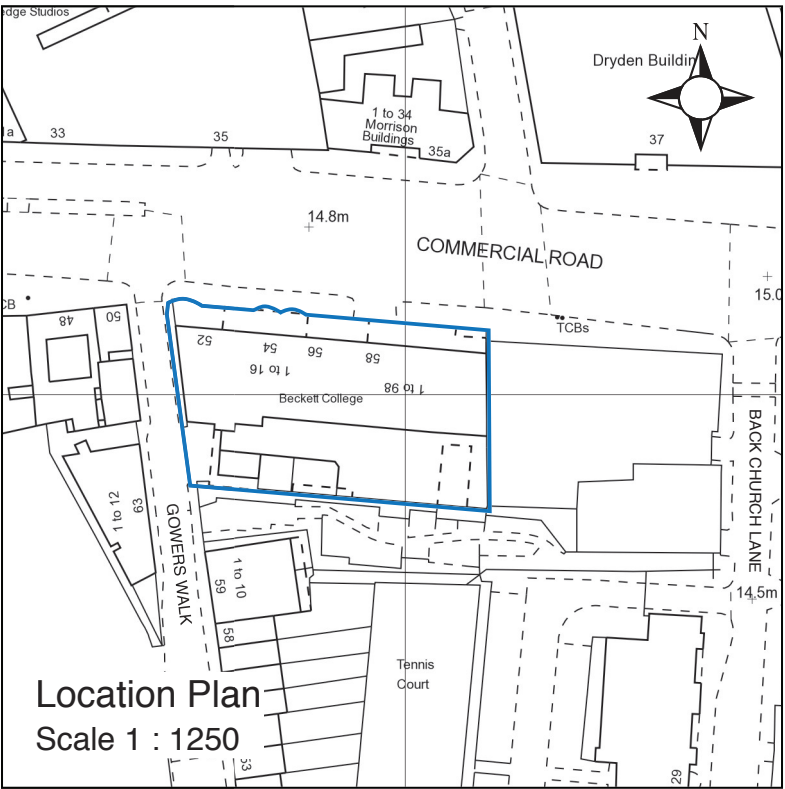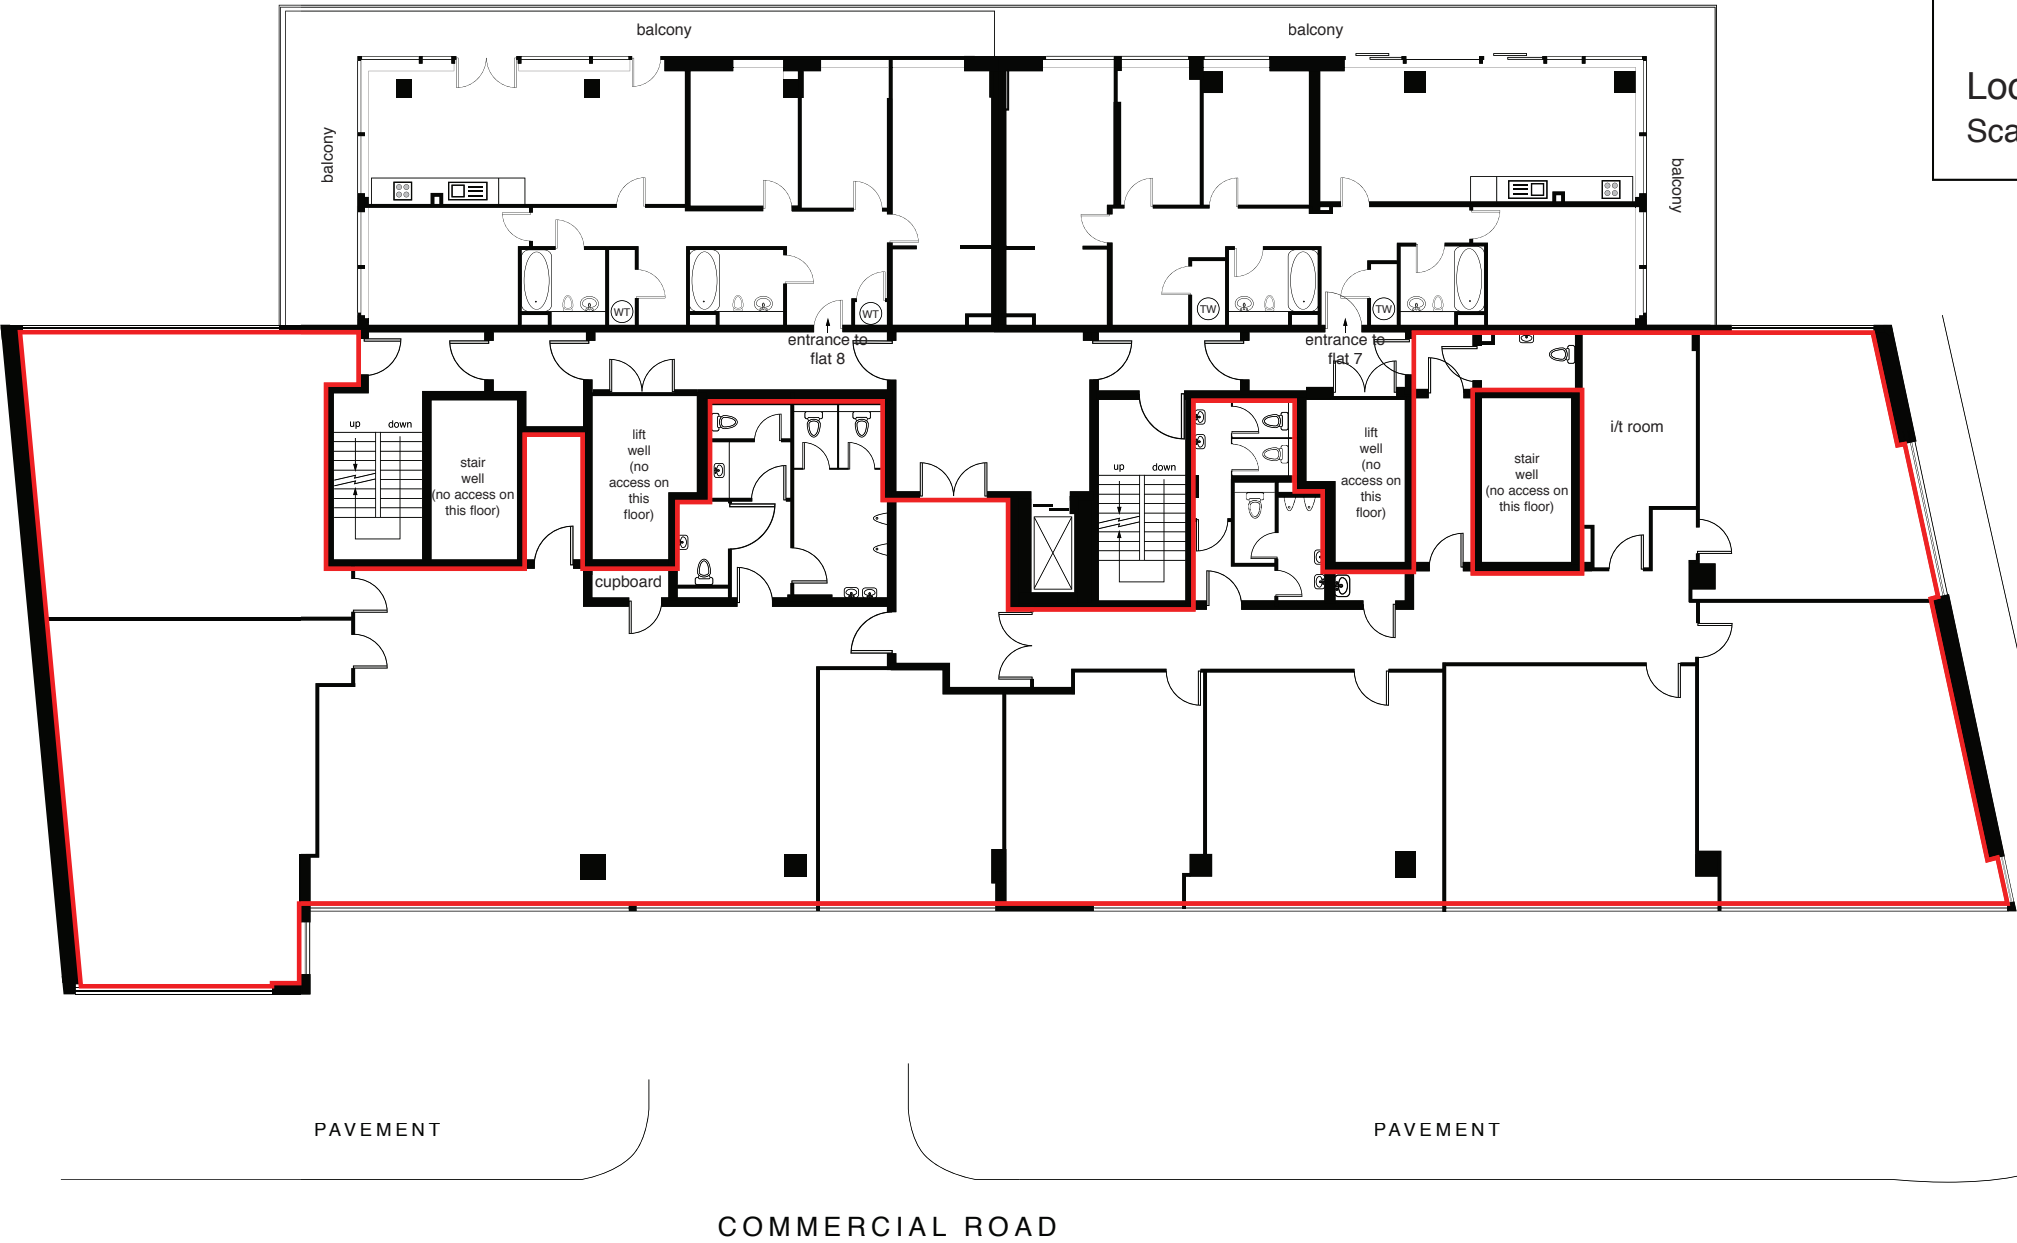
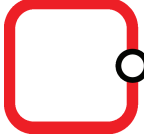
|   |                                                                                        |                                                 |                                                                  |   |                           |                         |
|---|----------------------------------------------------------------------------------------|-------------------------------------------------|------------------------------------------------------------------|---|---------------------------|-------------------------|
|  <b>Magnolia Square</b><br><small>We Know London. We Draw London.</small> | Magnolia Square Limited<br>57 Rathbone Place<br>London<br>W1T 1JU<br><br>020 7479 4855 | Client:<br><b>Columbia Group</b>                | Job Title:<br><b>Existing Information</b>                        | <b>Notes:</b><br>All works to be carried out in accordance with current building regulations.<br>All dimensions / levels to be checked and verified on site before commencing any work and any discrepancies to be reported to the office immediately.<br><br>This drawing to be read in conjunction with contract documents, project working drawings, specification, all consultants / specialists drawings, details and specification. | Scale:<br><b>1:200@A3</b> | Drawn:<br><b>TM</b>     |
|   |                                                                                        | Drawing Title:<br><b>Leaseplans as Existing</b> | Site Address:<br><b>52 Commercial Road<br/>London<br/>E1 1LP</b> |   | Date:<br><b>Nov 15</b>    | Job No:<br><b>10754</b> |
|   |                                                                                        |                                                 |                                                                  |   | Drawing No:<br><b>5</b>   | Rev:                    |