 





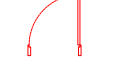


LEGEND

	100MM GYPSUM WALL
	12MM GLASS WALL
	GLASS SLIDING DOOR
	EXISTING BLOCK WALL
	10MM GLASS DOOR
	1700MM FR DOOR 90 minute
	1000MM FR DOOR 90 minute

Terms & Conditions:

I Acknowledge that this drawing is not a precise scale drawing & that RID may make reasonable amendments to dimensions following their survey & I accept the drawings & terms and conditions hereon as referred to.

 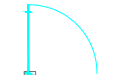- (1) All Drawing & Documents presented is sole property of RID & RC
- (2) RID & RCU reserves the right to withhold the drawings if the terms & conditions are not accepted by the client.

05	Client approved for final DM Submit	10-12-2017	
REV. No.	REVISIONS	DATE	SIGN

DESIGN & BUILD



www.rectangleinterior.com
 P. O. Box 12967 | ☎ 800 3486883
 Suite 2701 | Regal Tower
 Business Bay | Dubai | UAE
 Tel: 04-3608511 Fax: 04-3609912
 E-mail: info@rectangleinterior.com

CLIENT

THE EXECUTIVE LOUNGE BUSINESS CENTER L.L.C
 (Mr. Ahmad Abdulrahim Ahmad Mohamed Alansari)

Client Signature	Date
------------------	------

PROJECT:

THE EXECUTIVE LOUNGE BUSINESS CENTER L.L.C OFFICE
 INTERIOR FIT-OUT | UNIT#30th FLOOR,
 FULL FLOOR BLOCK-A
 THE H HOTEL OFFICE TOWER,
 SHEIKH ZAYED ROAD | DUBAI | U.A.E

PROPOSED AREA CALCULATION LAYOUT


PREPARED BY MOHAMMED	DATE RELEASED	07-12-2017
----------------------	---------------	------------

CHECKED BY DILU	PROJECT NO.
-----------------	-------------

Approval	Information	Execution	Comments	Copy
----------	-------------	-----------	----------	------

AREA : 11475 SQFT	PLOT NO : 2(335 140)
-------------------	----------------------


SCALE : 1:100	DWG NO : RID-ELBC-D-07
---------------	------------------------

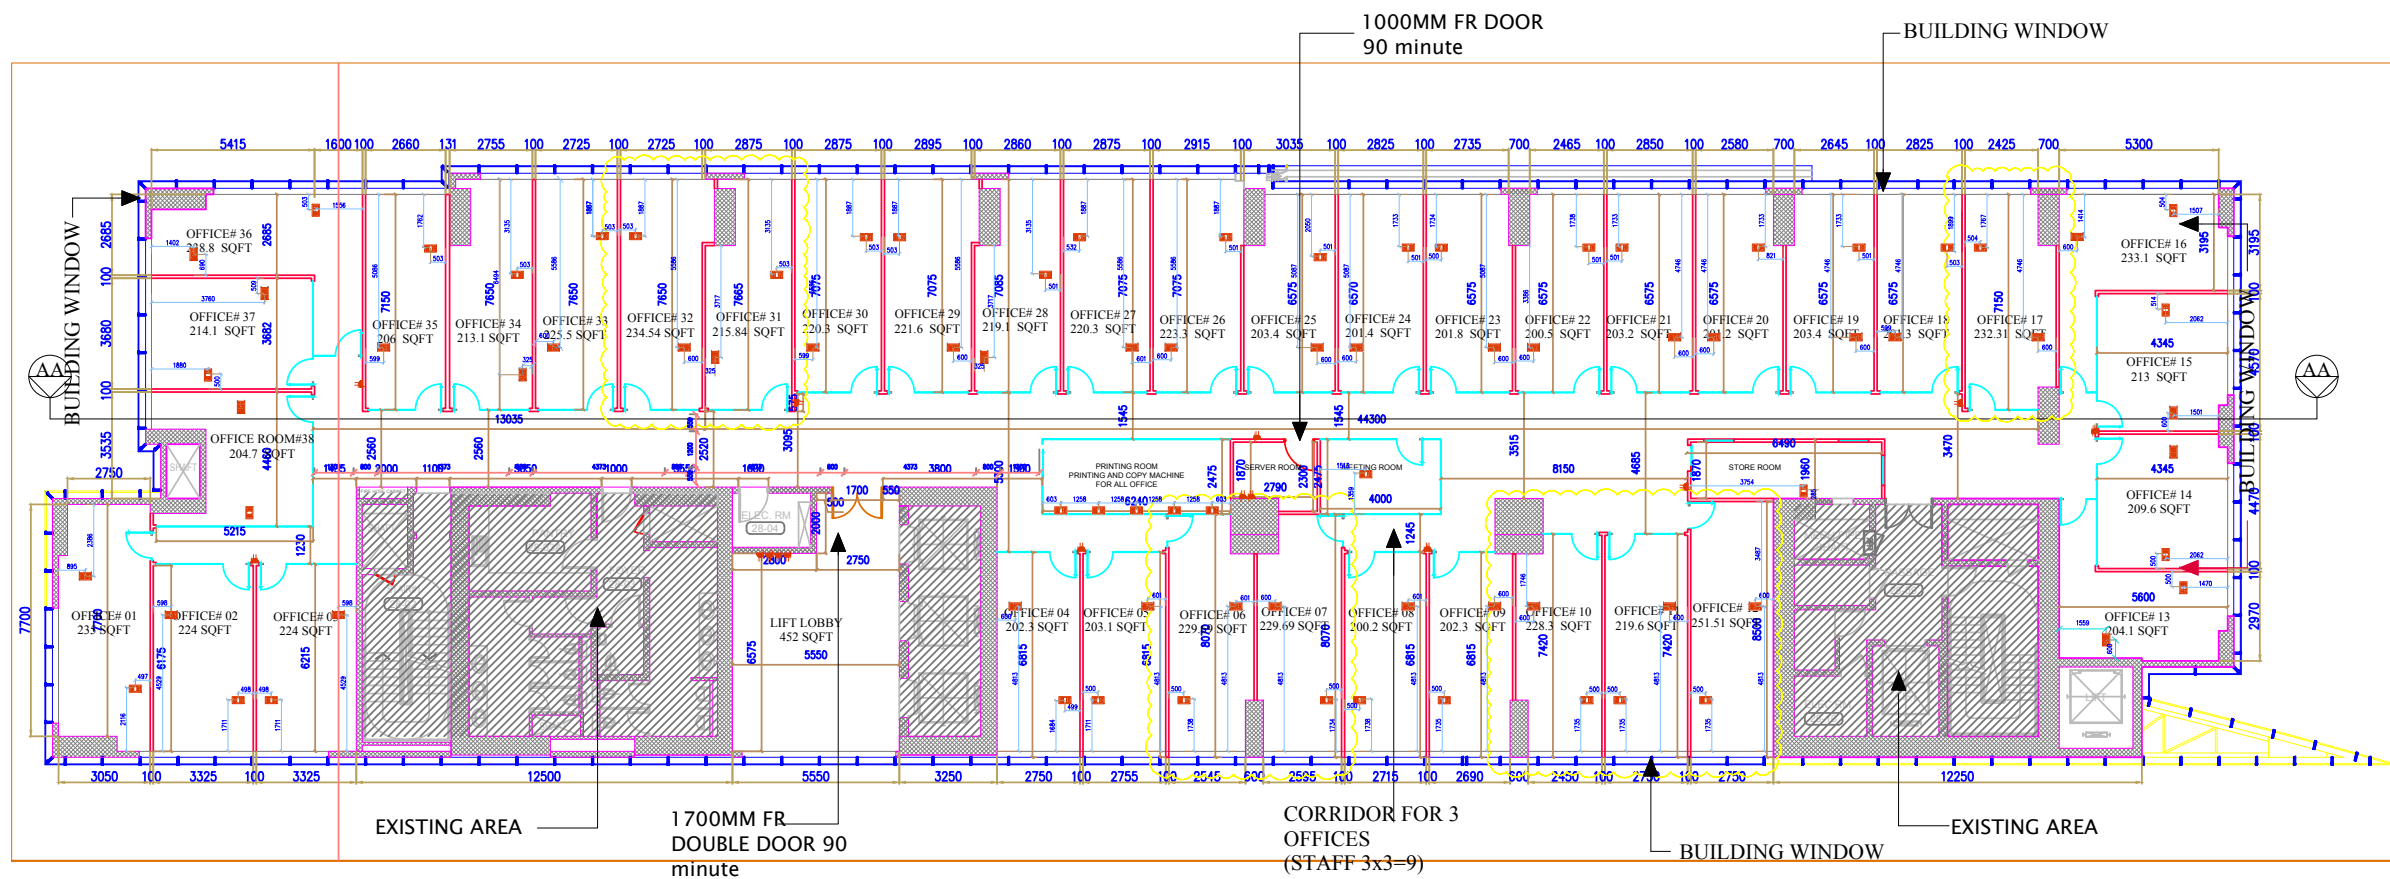

OFFICE NUMBER	SQFT DETAILS	OFFICE NUMBER	SQFT DETAILS
OFFICE NUMBER 01	235 SQFT	OFFICE NUMBER 10	202.1 SQFT
OFFICE NUMBER 02	224 SQFT	OFFICE NUMBER 11	203 SQFT
OFFICE NUMBER 03	224 SQFT	OFFICE NUMBER 12	203 SQFT
OFFICE NUMBER 04	202.3 SQFT	OFFICE NUMBER 13	204.1 SQFT
OFFICE NUMBER 05	203.1 SQFT	OFFICE NUMBER 14	209.6 SQFT
OFFICE NUMBER 06	229.69 SQFT	OFFICE NUMBER 15	213 SQFT
OFFICE NUMBER 07	229.69 SQFT	OFFICE NUMBER 16	233.1 SQFT
OFFICE NUMBER 08	200.2 SQFT	OFFICE NUMBER 17	203.2 SQFT
OFFICE NUMBER 09	202.1 SQFT	OFFICE NUMBER 18	201.3 SQFT

OFFICE NUMBER	SQFT DETAILS	OFFICE NUMBER	SQFT DETAILS	OFFICE NUMBER	SQFT DETAILS
OFFICE NUMBER 19	203.4 SQFT	OFFICE NUMBER 27	220.1 SQFT	OFFICE NUMBER 36	238.8 SQFT
OFFICE NUMBER 20	201.2 SQFT	OFFICE NUMBER 28	219.1 SQFT	OFFICE NUMBER 37	214.1 SQFT
OFFICE NUMBER 21	203.2 SQFT	OFFICE NUMBER 29	221.6 SQFT	OFFICE NUMBER 38	204.7 SQFT
OFFICE NUMBER 22	200.5 SQFT	OFFICE NUMBER 30	220.3 SQFT		
OFFICE NUMBER 23	201.8 SQFT	OFFICE NUMBER 31	215.84 SQFT		
OFFICE NUMBER 24	201.4 SQFT	OFFICE NUMBER 32	234.54 SQFT		
OFFICE NUMBER 25	203.4 SQFT	OFFICE NUMBER 33	225.5 SQFT		
OFFICE NUMBER 26	223.3 SQFT	OFFICE NUMBER 34	213.1 SQFT		
		OFFICE NUMBER 35	206 SQFT		

LEGEND

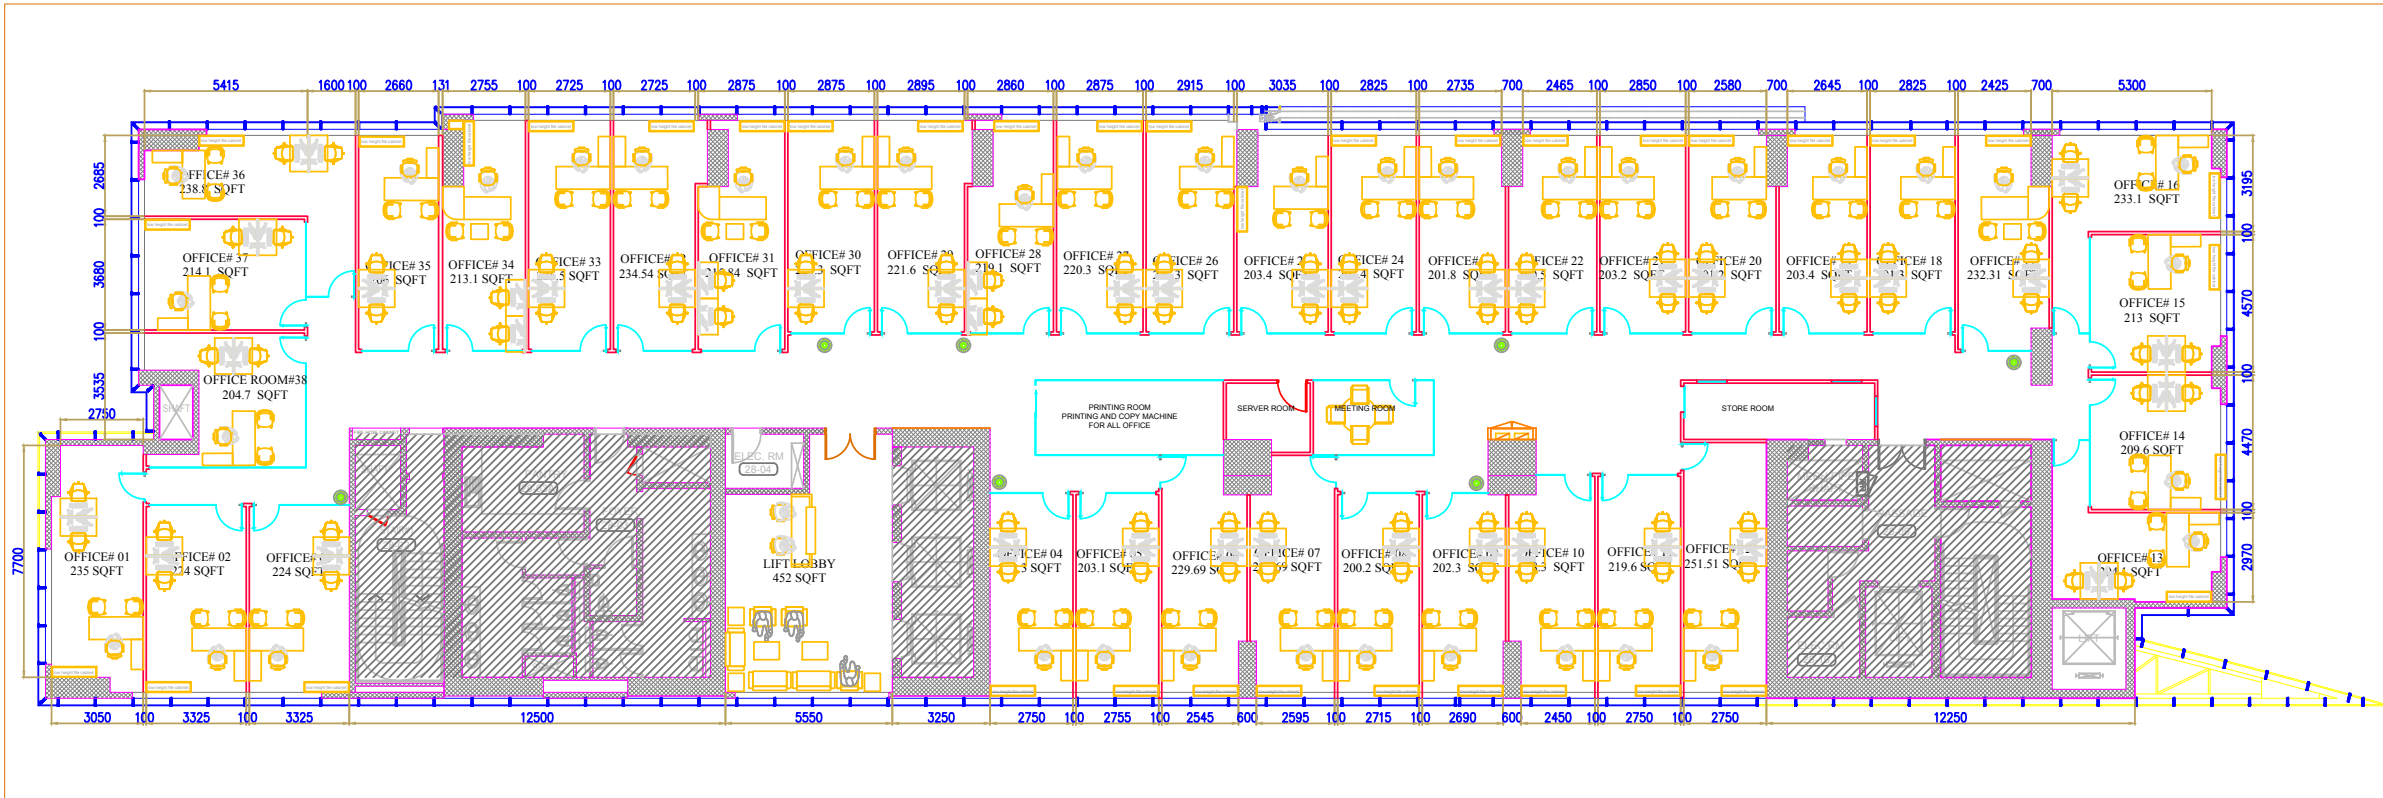

Terms & Conditions:

I Acknowledge that this drawing is not a precise scale drawing & that RID may make reasonable amendments to dimensions following their survey & I accept the drawings & terms and conditions herein as referred to.

- (1) All Drawing & Documents presented is sole property of RID & RC
- (2) RID & RCU reserves the right to withheld the drawings if the terms & conditions are not accepted by the client.

REV. No.	REVISIONS	DATE	SIGN
05	Client approved for final DM Submit	10-12-2017	

DESIGN & BUILD



www.rectangleinterior.com
 P. O. Box 12967 | ☎ 800 3486887
 Suite 2701 | Regal Tower
 Business Bay | Dubai | UAE
 Tel: 04-3608511 Fax: 04-3609912
 E-mail: info@rectangleinterior.com

CLIENT

THE EXECUTIVE LOUNGE BUSINESS CENTER L.L.C
 (Mr. Ahmad Abdulrahim Ahmad Mohamed Alansari)

Client Signature	Date
------------------	------

PROJECT:

THE EXECUTIVE LOUNGE BUSINESS CENTER L.L.C OFFICE
 INTERIOR FIT-OUT | UNIT#30th FLOOR,
 FULL FLOOR BLOCK-A
 THE H HOTEL OFFICE TOWER,
 SHEIKH ZAYED ROAD | DUBAI | U.A.E

PROPOSED FURNITURE LAYOUT

PREPARED BY	MOHAMMED	DATE RELEASED	07-12-2017	
CHECKED BY	DILU	PROJECT NO.		
Approval	Information	Execution	Comments	Copy
AREA : 11475 SQFT		PLOT NO : 2(335 140)		
SCALE : 1:100		DWG NO : RID-ELBC-D-07		