



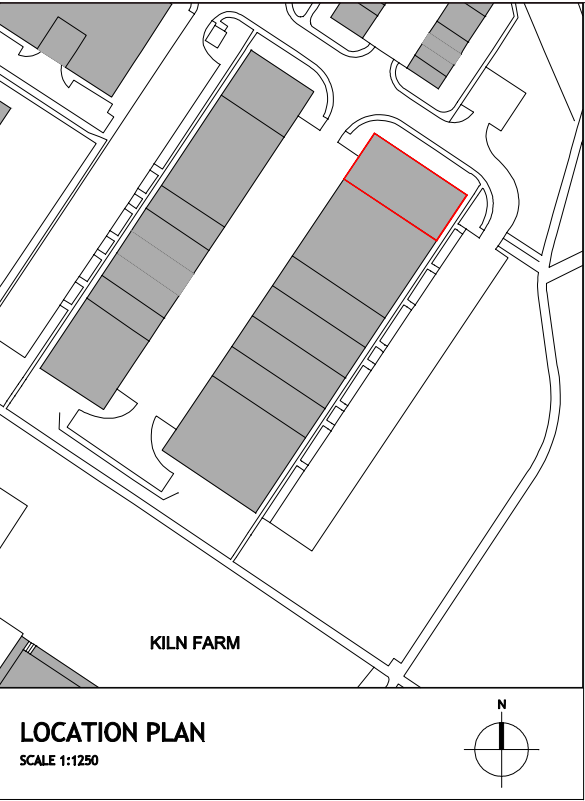

UNIT 37 - GROSS INTERNAL AREA
MEZZANINE 116.24 sq m 1251 sq ft

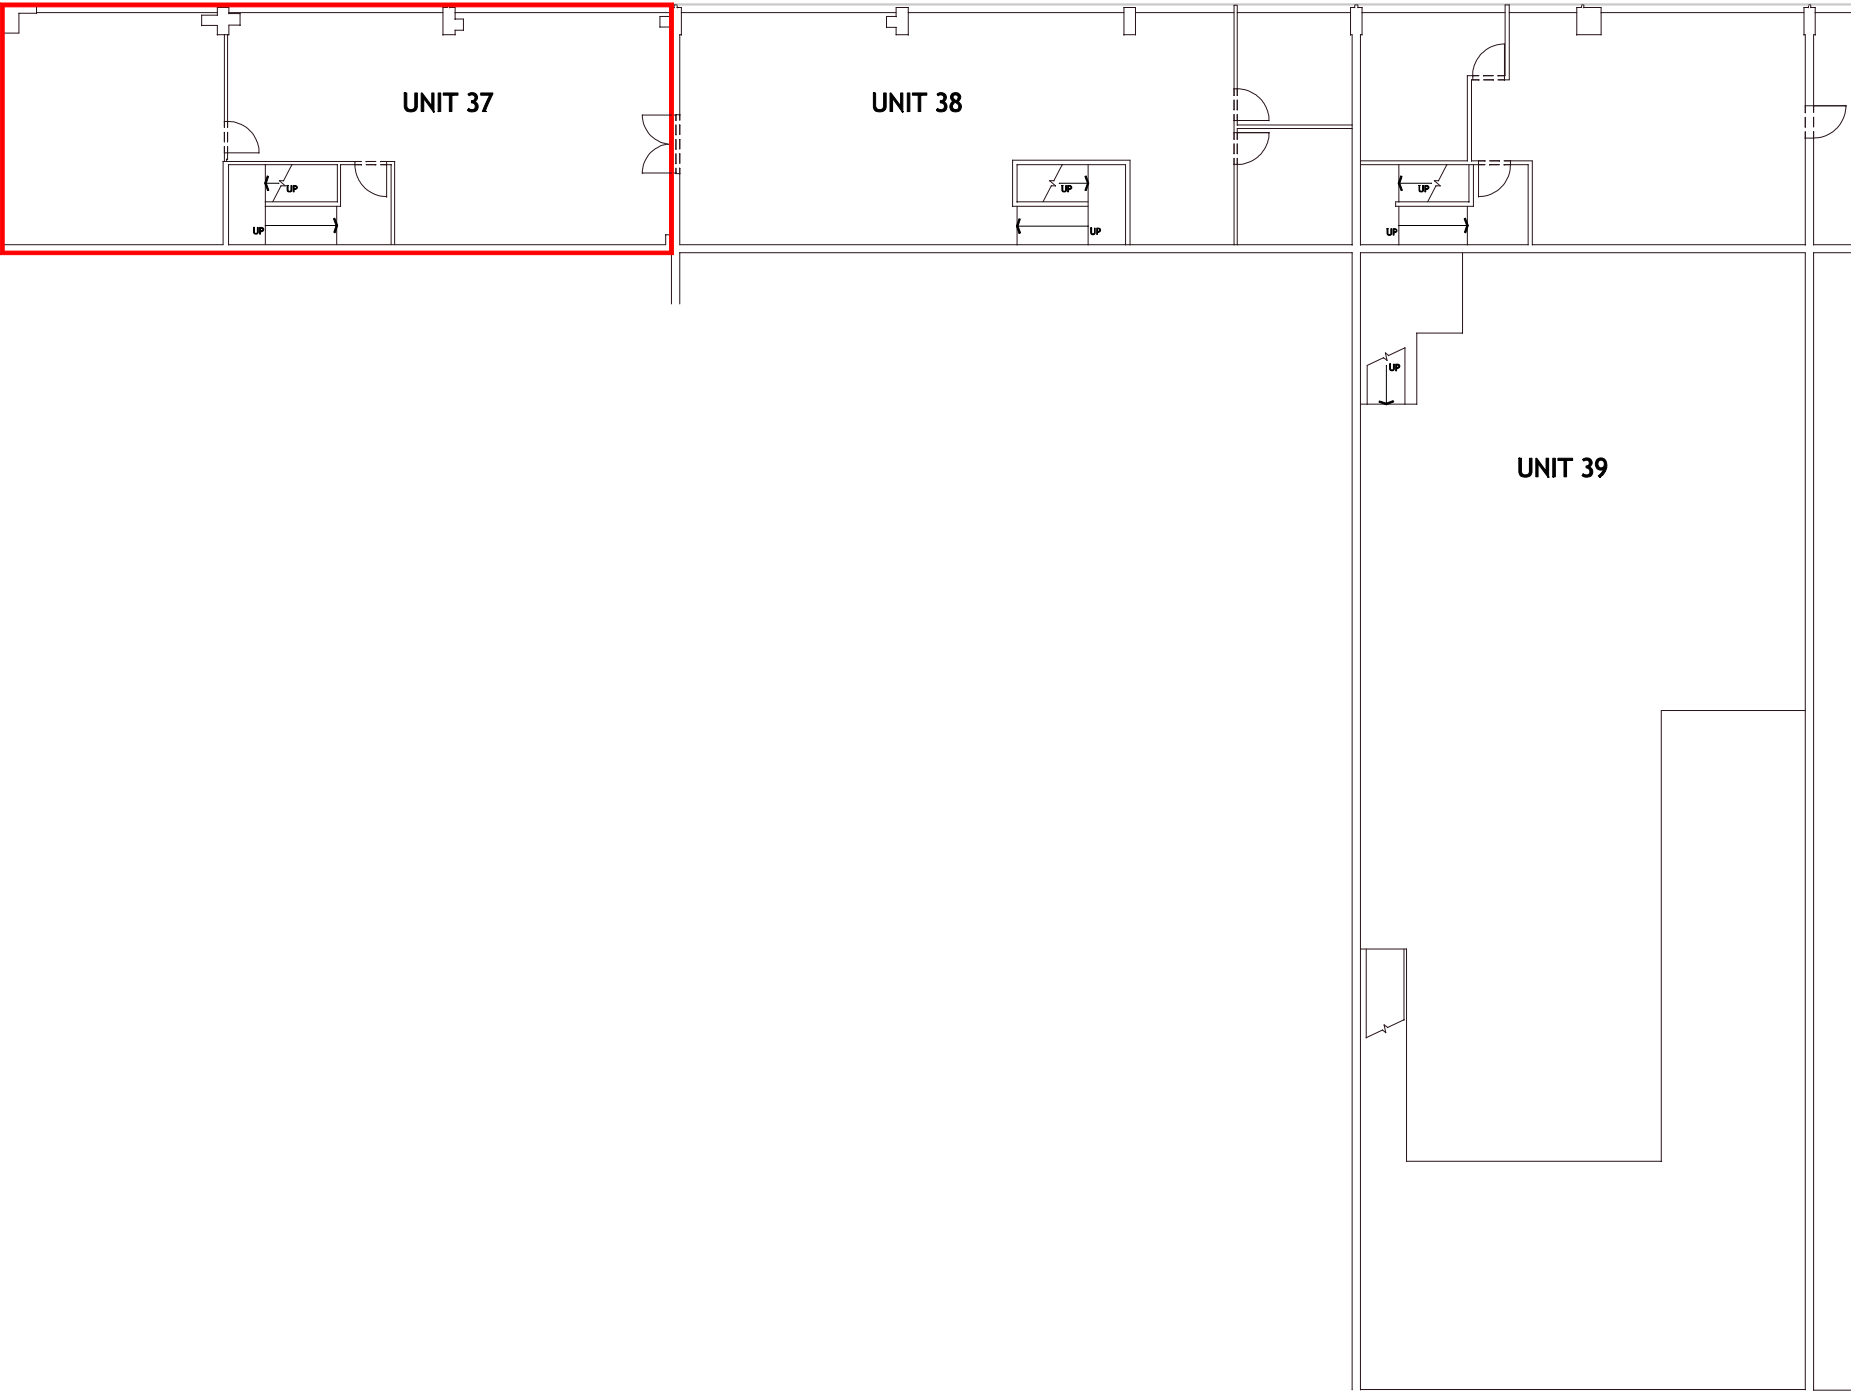

Rev	Date	By	Amendment

LEGEND			
ABBREVIATIONS			
B	ROLLARD	AH	MANHOLE
BOE	BRICK ON EDGE	O/H	OVER HEAD
BOX	BOXING	P	POST
BT	BRITISH TELECOM	P/L	PAVEMENT LIGHT
B/W	BRICK WALL	RAD	RADIATOR
CATV	CABLE TELEVISION	RE	RODDING EYE
CF	CEILING FALL	RS	ROAD SIGN
CL	COVER LEVEL	RSJ	ROLLED STEEL JOIST
CONC	CONCRETE FINISH	RSS	ROLLED STEEL STANCHION
COU	COVER ORIGIN UNKNOWN	RWP	RAIN WATER PIPE
CPO	CUPBOARD	SC	STOP COCK
DL	DERIVED LEVEL	SP	SIGN POST
DK	DROP KERB	SP	SIGN POST
DL	DERIVED LEVEL	SP	SIGN POST
ELEC	ELECTRICAL	TL	TRAFFIC LIGHT
EL	ELECTRIC RIG	TN	TREE NUMBER
F/S	FLOWER BED	TP	TELEPHONE POLE
FA	FLAT ASPHALT ROOF	UTL	UNABLE TO LIFT
G	GULLY	VP	VENT PIPE
GV	GAS VALVE	VTF	VINYL TILED FLOOR
HLW	HIGH LEVEL WINDOW	WC	WATER CLOSET
IC	INSPECTION COVER	WHB	WASH HAND BASIN
L/L	LOW LEVEL	WV	WATER VALVE
LP	LAMP POST	Ø	DIAMETER
---		OVERHEAD DETAIL	
---		BARRIER OR FENCE	
---		CHANGE IN SURFACE	
X		GATE	
▲		SURVEY STATION	

HEIGHTS	
C	HEIGHT FROM FLOOR TO CILL
H	HEIGHT FROM CILL TO HEAD
SP	HEIGHT FROM FLOOR TO SPRING OF ARCH
AH	HEIGHT FROM FLOOR TO HEAD OF ARCH
Ø	HEIGHT TO CEILING, BEAM OR DOOR
S/C	STRUCTURAL CEILING HEIGHT
F/C	FALSE CEILING HEIGHT
DL	DEDUCED LEVEL DERIVED FROM PLUS MEASUREMENTS
TREES	Ø DIAMETER(mm)
	S SPREAD(mm) diameter
	H HEIGHT(mm)
ALL TREE HEIGHTS SHOWN IN (mm)	

3sky measurement

LONDON
SOUTH BANK HOUSE, BLACK PRINCE ROAD
LONDON SE1 7SU
Tel: 020 7637 2830 E-mail: info@3skydymasurement.co.uk
Fax: 020 7637 2831 Website: www.3skydymasurement.co.uk

Client: PETCHEY INDUSTRIAL HOLDINGS LTD		
Project: KILN FARM INDUSTRIAL ESTATE POTTERS LANE MILTON KEYNES MK11 3HQ		
Drawing: UNIT 37 MEZZANINE		
Date: NOV 2014	Scale: A3@1:200	Drawn by: JAR Checked by: GAJ
Project No: 14446	Drawing No: -01	Revision: