




Rev 3

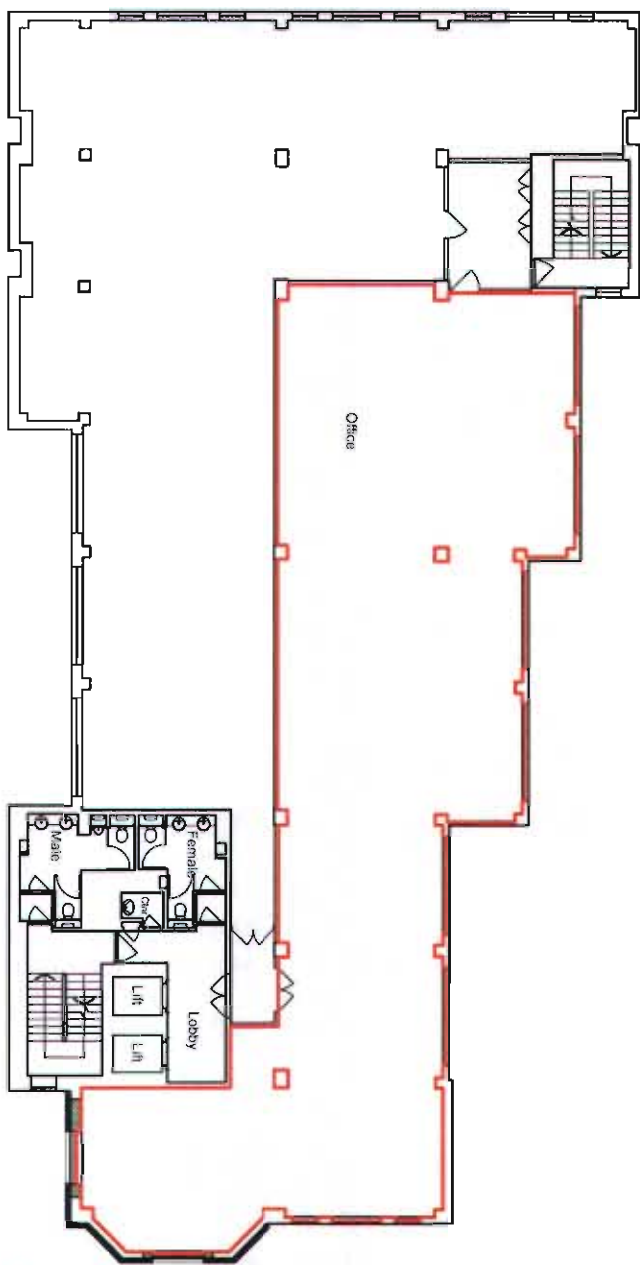


1st Floor 1:250

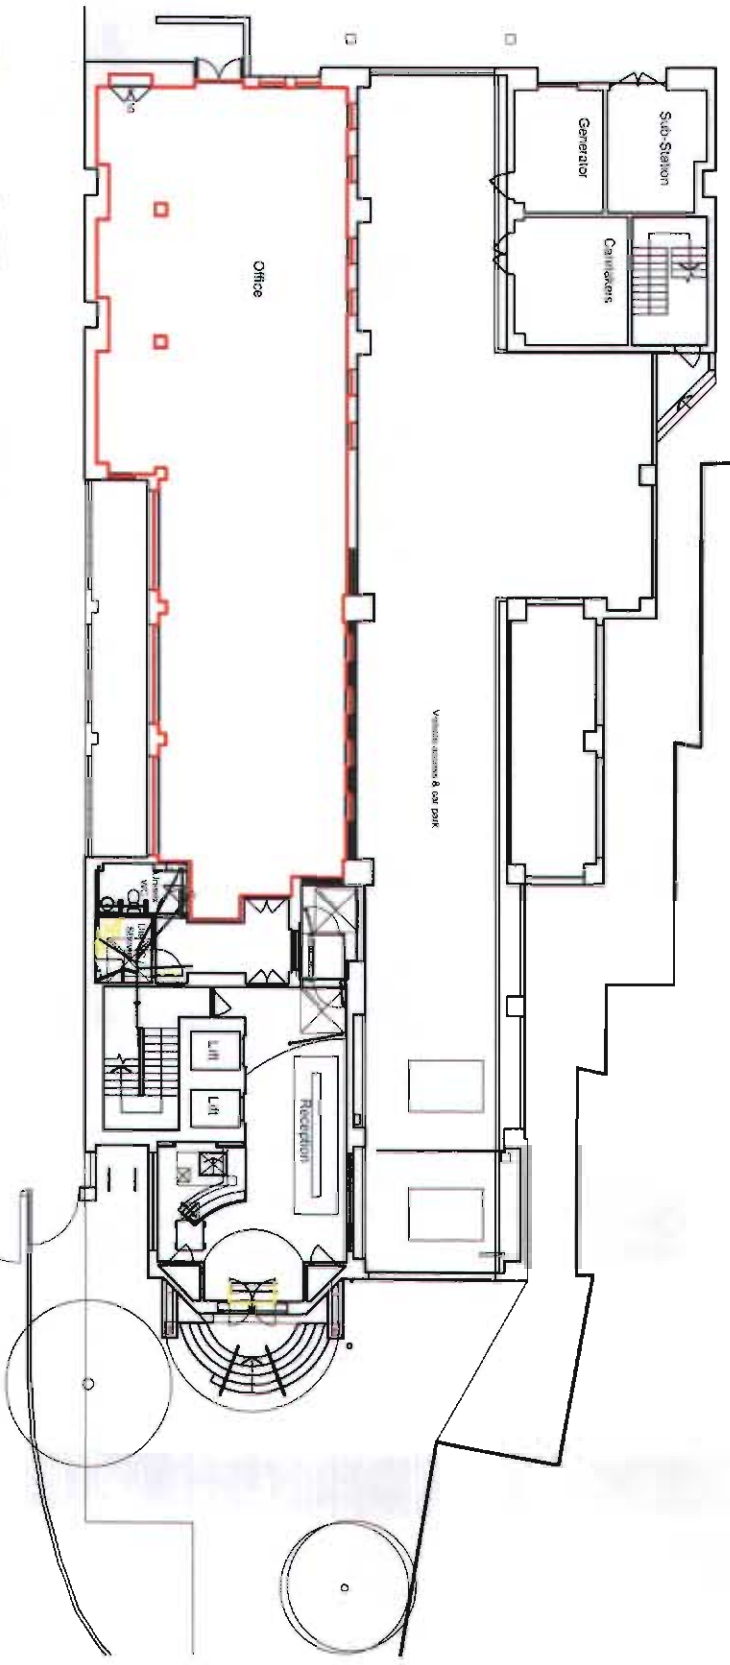

Ground Floor 1:250

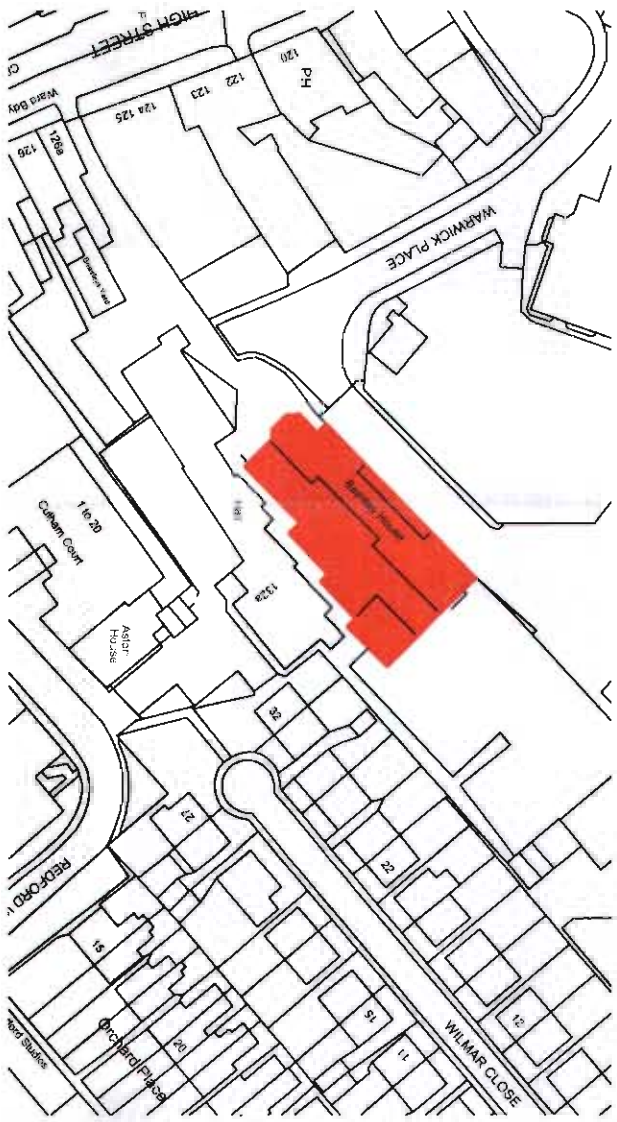

Location Plan 1:1250

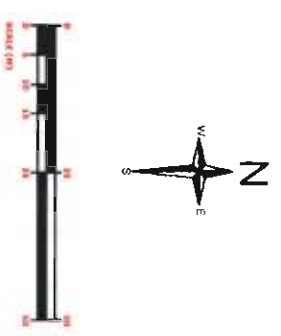

Michael
Director

Notes		Rev	Date	Notes		Scale	@ A3	Drawn	ME	Project No.	14.919	ncs property consultants building, project & sustainability	
© This Drawing and the Designs depicted are the copyright of NCS Ltd and may not be reproduced or extended except by written permission of NCS Ltd. This Drawing should not be relied upon for structural or specialist information. Construction information depicted on this Drawing should be treated as preliminary until Building Regulations Approval is obtained. This drawing is not to be used and all dimensions should be checked against actual site measurements. The accuracy of the information on this drawing is not guaranteed and is to be used for guidance only.						Date	Aug 2014	Checked	NCS				
						Drawing Status	LRC			Property	Ground and First Floors		
						Client	Clerical Medical Link Life Unit Fund			Drawing title	Ground and First Floors LRC Plan	Rev.	No.