

1 GENERAL ARRANGEMENT - NORTH AND WEST WING PLAN SCALE 1 : 150

**Boxco2consultants Ltd.**  
 2 LION YARD  
 CLAPHAM NORTH  
 LONDON  
 UK  
 +44 (0) 207 622 8556



**PROJECT NUMBER/ ADDRESS:**  
 PROJECT 174.2013  
 33 CAVENDISH SQUARE  
 LONDON  
 W1G 0PW  
 UNITED KINGDOM

**NOTES:**  
 CONSTRUCTION DRAWINGS ARE SUBJECT  
 TO CHANGE AFTER UNIT STRIP OUT

**INFORMATION**

- ALL DIMENSIONS TO BE VERIFIED BY THE CONTRACTOR ON SITE
- ALL RIGHTS RESERVED. NO PRODUCTION OR TRANSMISSION OF THE DRAWING IS PERMITTED WITH CONSENT
- ALL DIMENSIONS IN MILLIMETERS
- ANY DISCREPANCIES TO BE REPORTED TO THE PROJECT MANAGER IMMEDIATELY
- DO NOT SCALE FROM DRAWING

**SITE LOCATION:**


**STATUS:**

ISSUED FOR INFORMATION	12.06.2013
ISSUED FOR CONSTRUCTION	05.07.2013

**DATE:**

**DESCRIPTION:**

<b>BY:</b>	<b>DRAWING NUMBER</b>	<b>SCALE @ A3:</b>
FC	A1.0	1:150
FC	<b>DRAWING TITLE:</b>	
	EXISTING LAYOUT NORTH AND WEST WING	

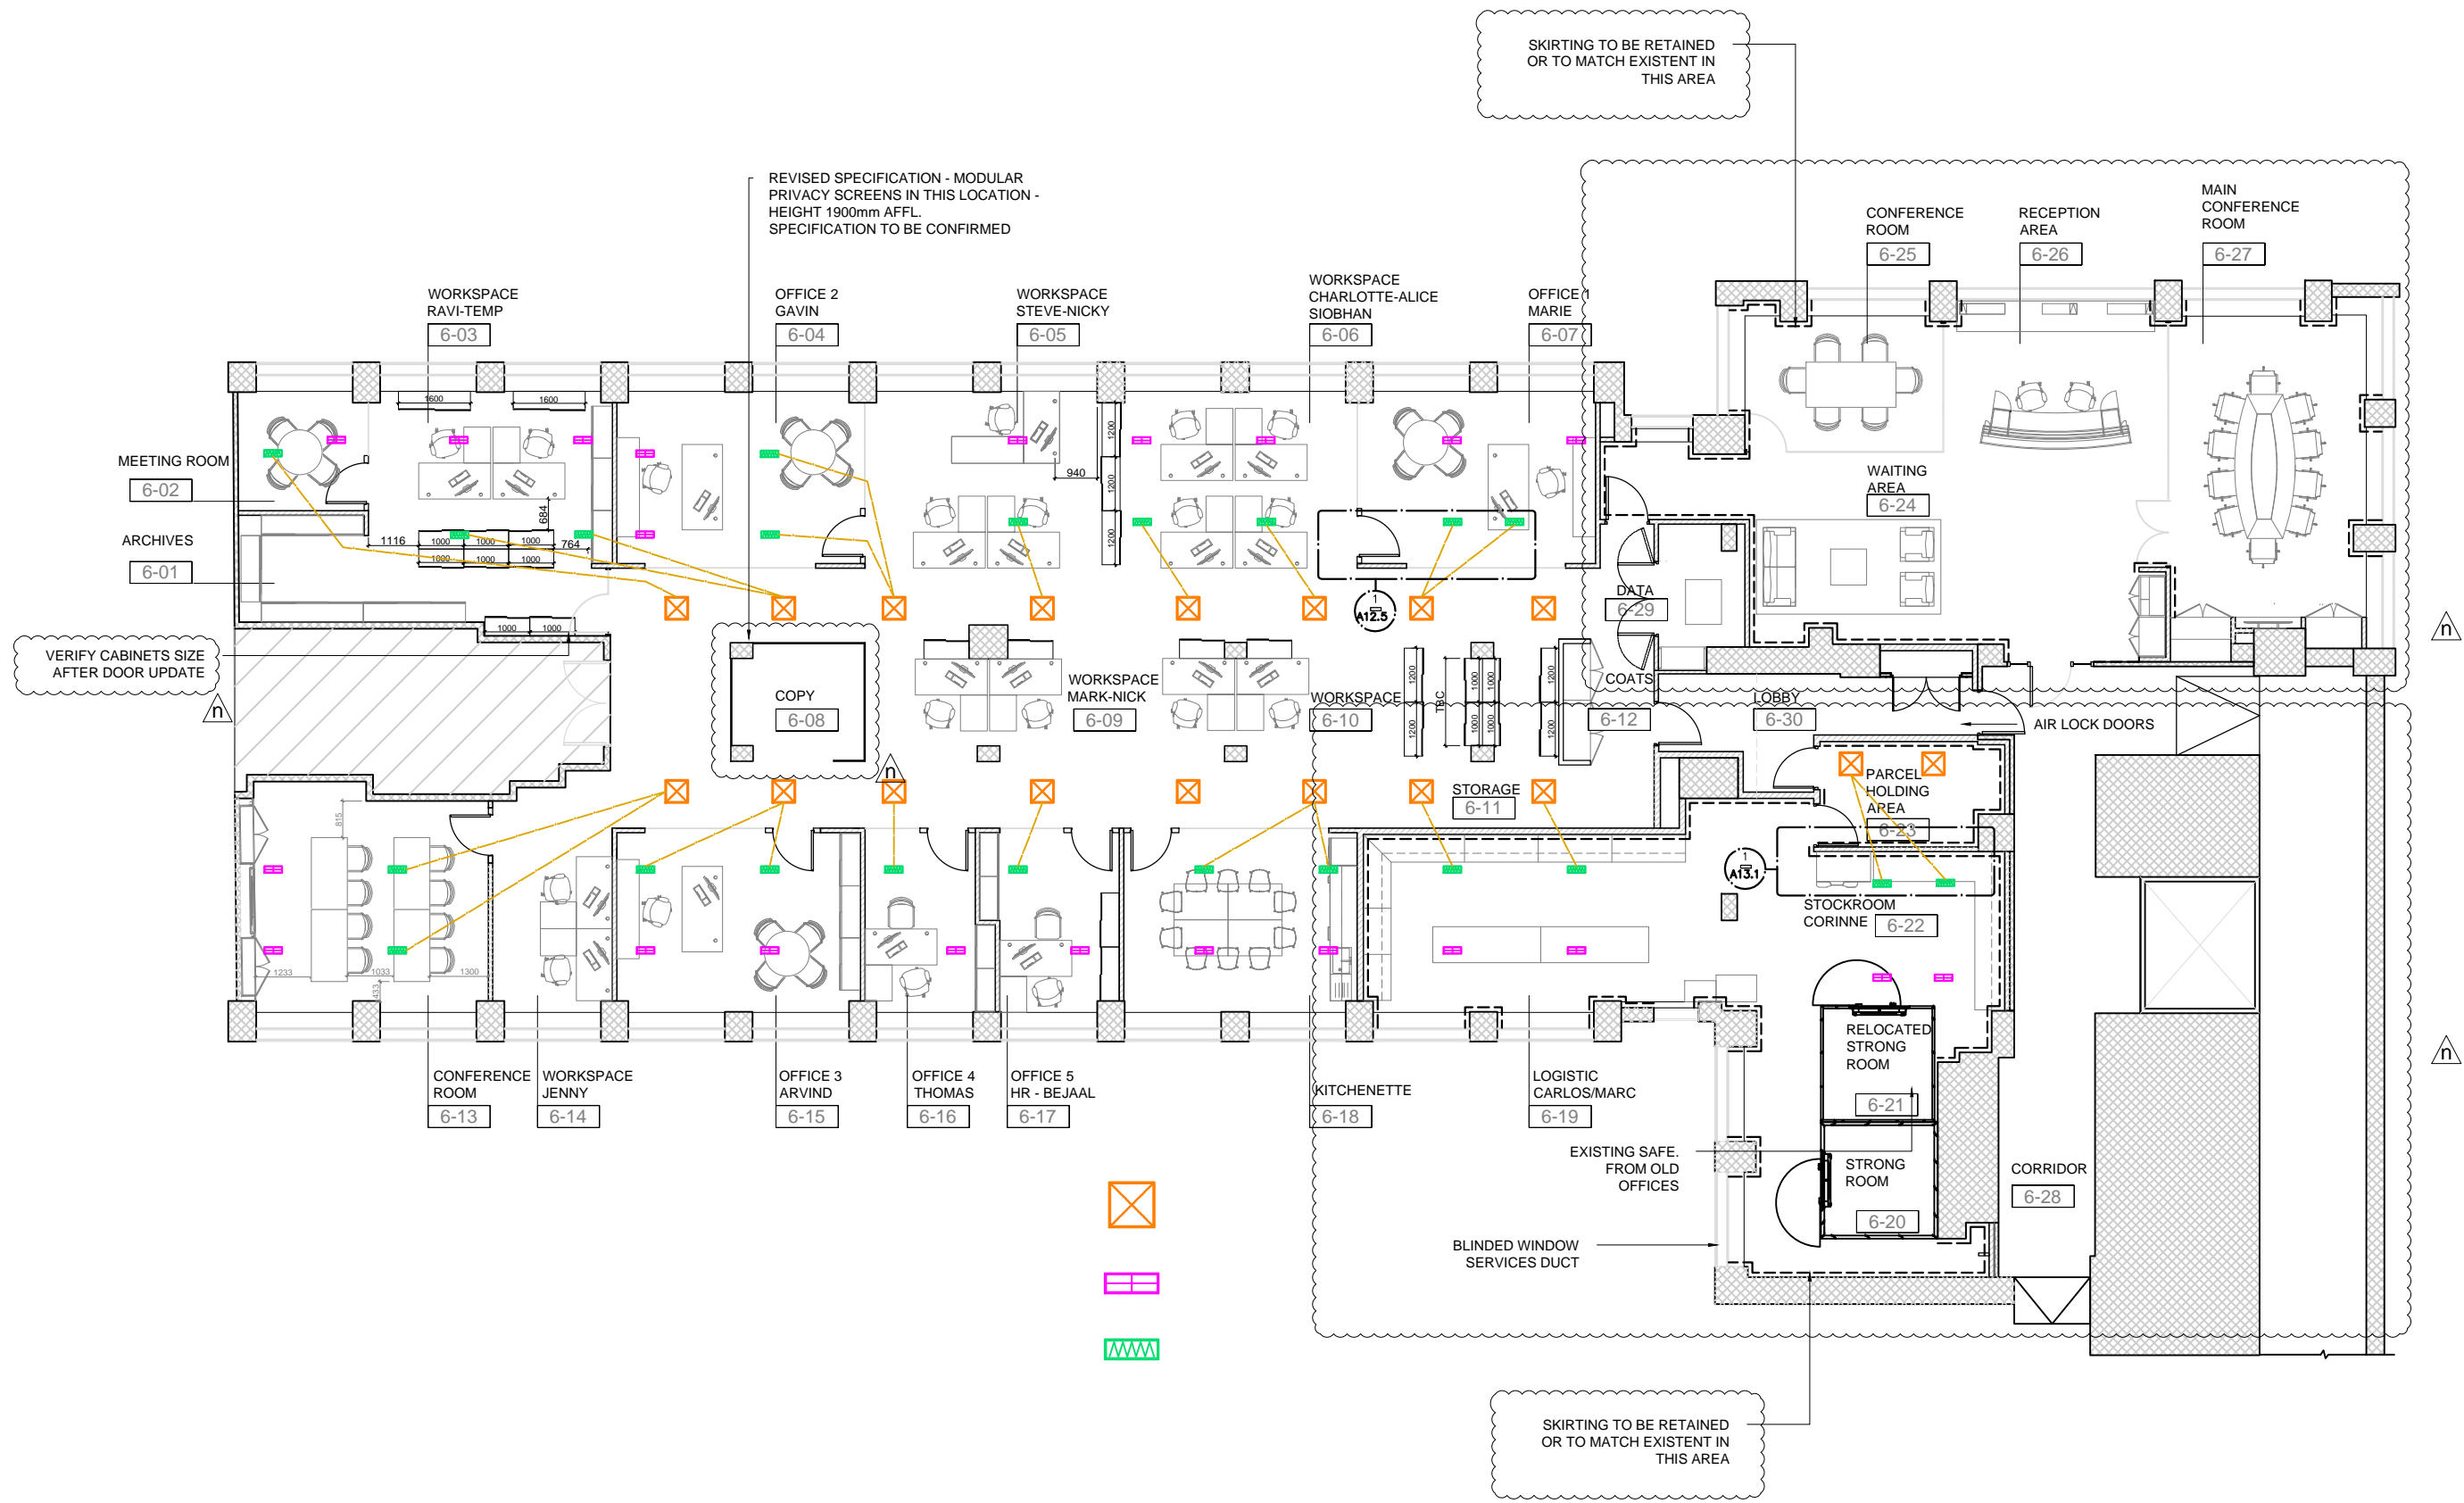

1 GENERAL ARRANGEMENT - NORTH AND WEST WING PLAN SCALE 1 : 150

**Boxco2consultants Ltd.**  
 2 LION YARD  
 CLAPHAM NORTH  
 LONDON  
 UK  
 +44 (0) 207 622 8556



CLIENT:  
 PROJECT NUMBER/ ADDRESS:  
 PROJECT 174.2013  
 33 CAVENDISH SQUARE  
 LONDON  
 W1G 0PW  
 UNITED KINGDOM  
 NOTES:  
 CONSTRUCTION DRAWINGS ARE SUBJECT  
 TO CHANGE AFTER UNIT STRIP OUT

INFORMATION  
 -ALL DIMENSIONS TO BE VERIFIED BY THE CONTRACTOR ON SITE  
 -ALL RIGHTS RESERVED. NO PRODUCTION OR TRANSMISSION OF  
 THE DRAWING IS PERMITTED WITH CONSENT  
 -ALL DIMENSIONS IN MILLIMETERS  
 -ANY DISCREPANCIES TO BE REPORTED TO THE PROJECT  
 MANAGER IMMEDIATELY  
 -DO NOT SCALE FROM DRAWING

SITE LOCATION:


STATUS:  
 ISSUED FOR CLIENT REVIEW 13/06/2013  
 ISSUED FOR CLIENT REVIEW 19/06/2013  
 ISSUED FOR CLIENT REVIEW 21/06/2013  
 ISSUED FOR CLIENT REVIEW 27/06/2013  
 ISSUED FOR CLIENT REVIEW 27/06/2013  
 ISSUED FOR CLIENT REVIEW 28/06/2013  
 ISSUED FOR CONSTRUCTION 05.07.2013  
 ISSUED FOR CONSTRUCTION 09.07.2013  
 PROGRESS PRINT

DATE:  
 13/06/2013  
 19/06/2013  
 21/06/2013  
 27/06/2013  
 27/06/2013  
 28/06/2013  
 05.07.2013  
 09.07.2013  
 19.07.2013

DESCRIPTION:  
 REV g NEW RECEPTION DESK DESIGN APPLIED FOR APPROVAL  
 REV h CARPET AND SOFA DIMENSIONS UPDATED, COFFEE POINT ADDED INSIDE WARDROBE, TV UPDATED  
 REV i CUPBOARD IN AIR LOCK AREA, CONFERENCE ROOM WALL, WORK SPACE DESKS  
 REV j STRONG ROOMS AMENDED  
 REV k COPY AREA AMENDED  
 REV l CONFERENCE ROOM TV WALL AND KITCHENETTE TABLE  
 REV m CONFERENCE TABLE  
 REV n SKIRTING IN RECEPTION AND STOCKROOM AREA, COPY AREA AMENDED

BY:  
 SF  
 IR  
 SB  
 FC  
 SB  
 SB  
 FC  
 SB  
 FC

DRAWING NUMBER: **A3.0n**  
 SCALE @ A3: 1:150  
 DRAWING TITLE:  
**GENERAL ARRANGEMENT  
 NORTH AND WEST WING**

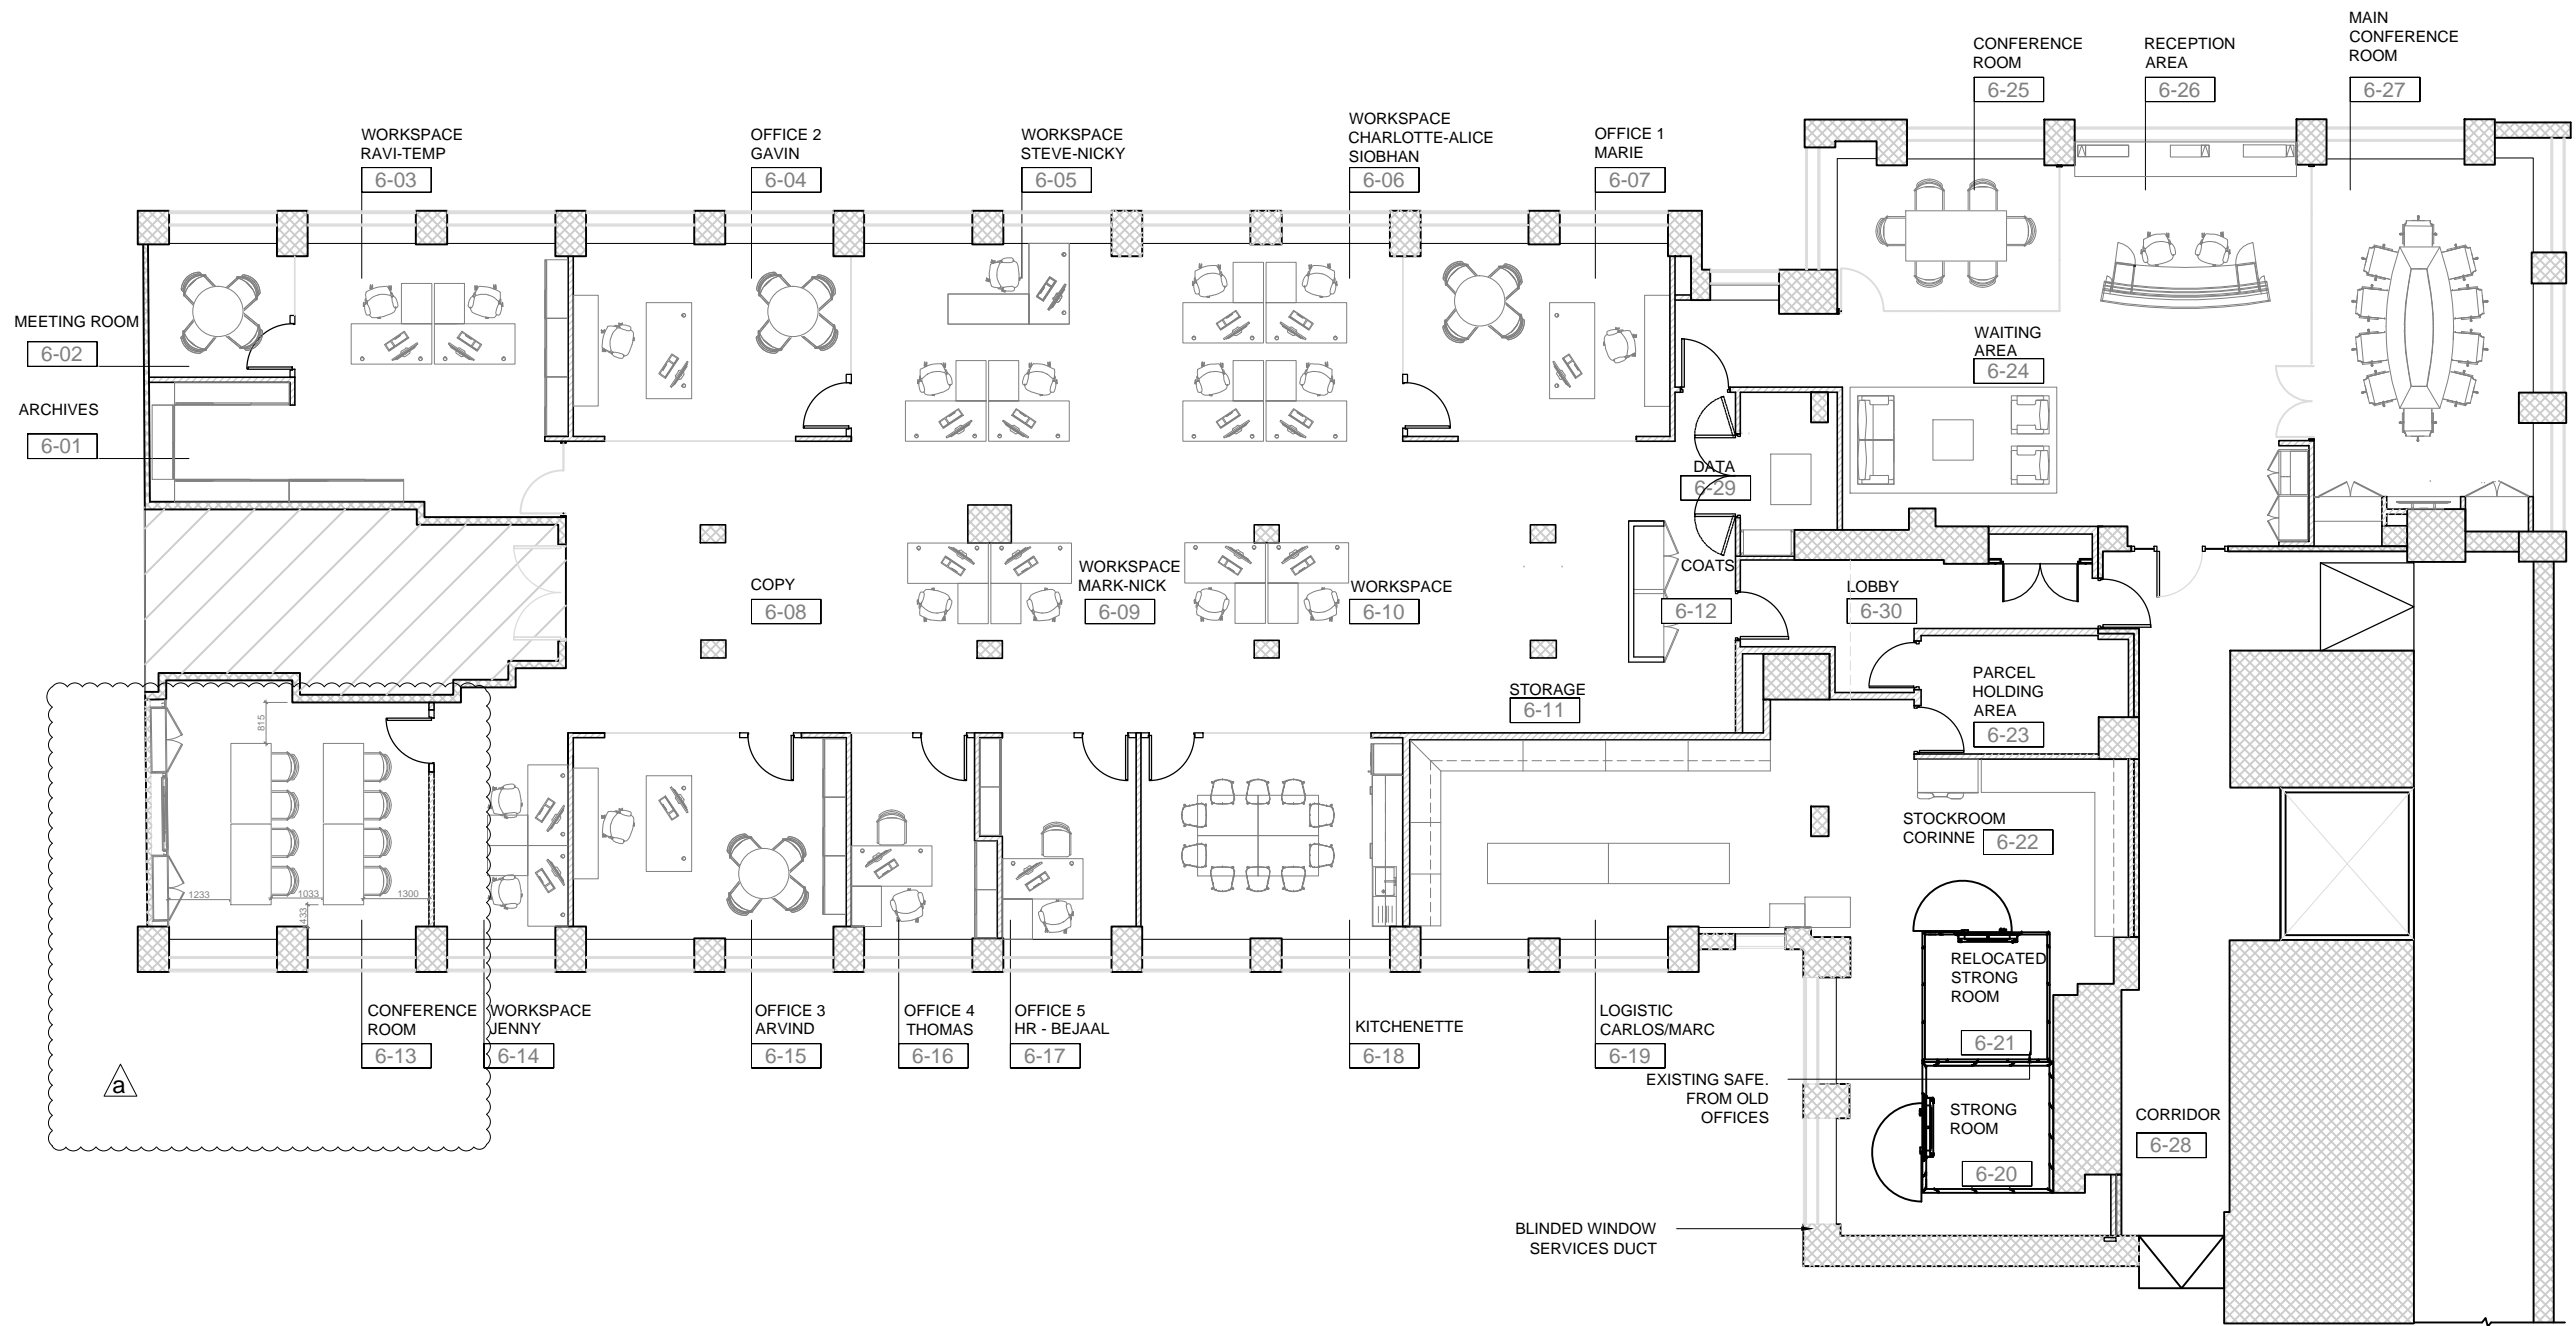

1 GENERAL ARRANGEMENT - NORTH AND WEST WING PLAN SCALE 1 : 150

**Boxco2consultants Ltd.**  
 2 LION YARD  
 CLAPHAM NORTH  
 LONDON  
 UK  
 +44 (0) 207 622 8556



CLIENT:  
 PROJECT NUMBER/ ADDRESS:  
 PROJECT 174.2013  
 33 CAVENDISH SQUARE  
 LONDON  
 W1G 0PW  
 UNITED KINGDOM  
 NOTES:  
 CONSTRUCTION DRAWINGS ARE SUBJECT  
 TO CHANGE AFTER UNIT STRIP OUT

INFORMATION  
 -ALL DIMENSIONS TO BE VERIFIED BY THE CONTRACTOR ON SITE  
 -ALL RIGHTS RESERVED. NO PRODUCTION OR TRANSMISSION OF  
 THE DRAWING IS PERMITTED WITH CONSENT  
 -ALL DIMENSIONS IN MILLIMETERS  
 -ANY DISCREPANCIES TO BE REPORTED TO THE PROJECT  
 MANAGER IMMEDIATELY  
 -DO NOT SCALE FROM DRAWING

SITE LOCATION:

STATUS:  
 ISSUED FOR CONSTRUCTION  
 ISSUED FOR APPROVAL


DATE:  
 10.07.2013  
 11.07.2013

DESCRIPTION:  
 CONFERENCE ROOM 3 TABLES

BY:	DRAWING NUMBER	SCALE @ A3:
SB	A3.1 a	1:150
SB	DRAWING TITLE:	
	GENERAL ARRANGEMENT - PLAN OF FURNITURE THAT HAS BEEN ORDERED	


KEY

PARTITION TYPES	
NOTES	DESCRIPTION
P-1	CEILING HIGH PARTITION. 1 NO. LAYER 12.5 MM PLASTERBOARD ON EACH SIDE OF 70 MM STUDS AT 400 MM CENTRES.
P-1a	CEILING HIGH PARTITION. 1 NO. LAYER 12.5 MM PLASTERBOARD ON ONE SIDE OF 70 MM STUDS AT 400 MM CENTRES AGAINST THE EXISTING WALL
P-2	CEILING HIGH SINGLE GLAZED PARTITION MOUNTED IN 25 mm ALUMINIUM FRAME
P-3	CEILING HIGH PARTITION. 1 NO. LAYER 12.5mm PLASTERBOARD ON TOP OF 12mm WBP PLYWOOD ON EACH SIDE OF 70 MM STUDS AT 400 MM CENTERS WITH 5mm CONTINUOUS STEEL SHEET ON ONE SIDE.
P-3a	1 NO. LAYER 12.5mm PLASTERBOARD ON TOP OF 12mm WBP PLYWOOD AND A 5mm CONTINUOUS STEEL SHEET AGAINST THE EXISTING WALL

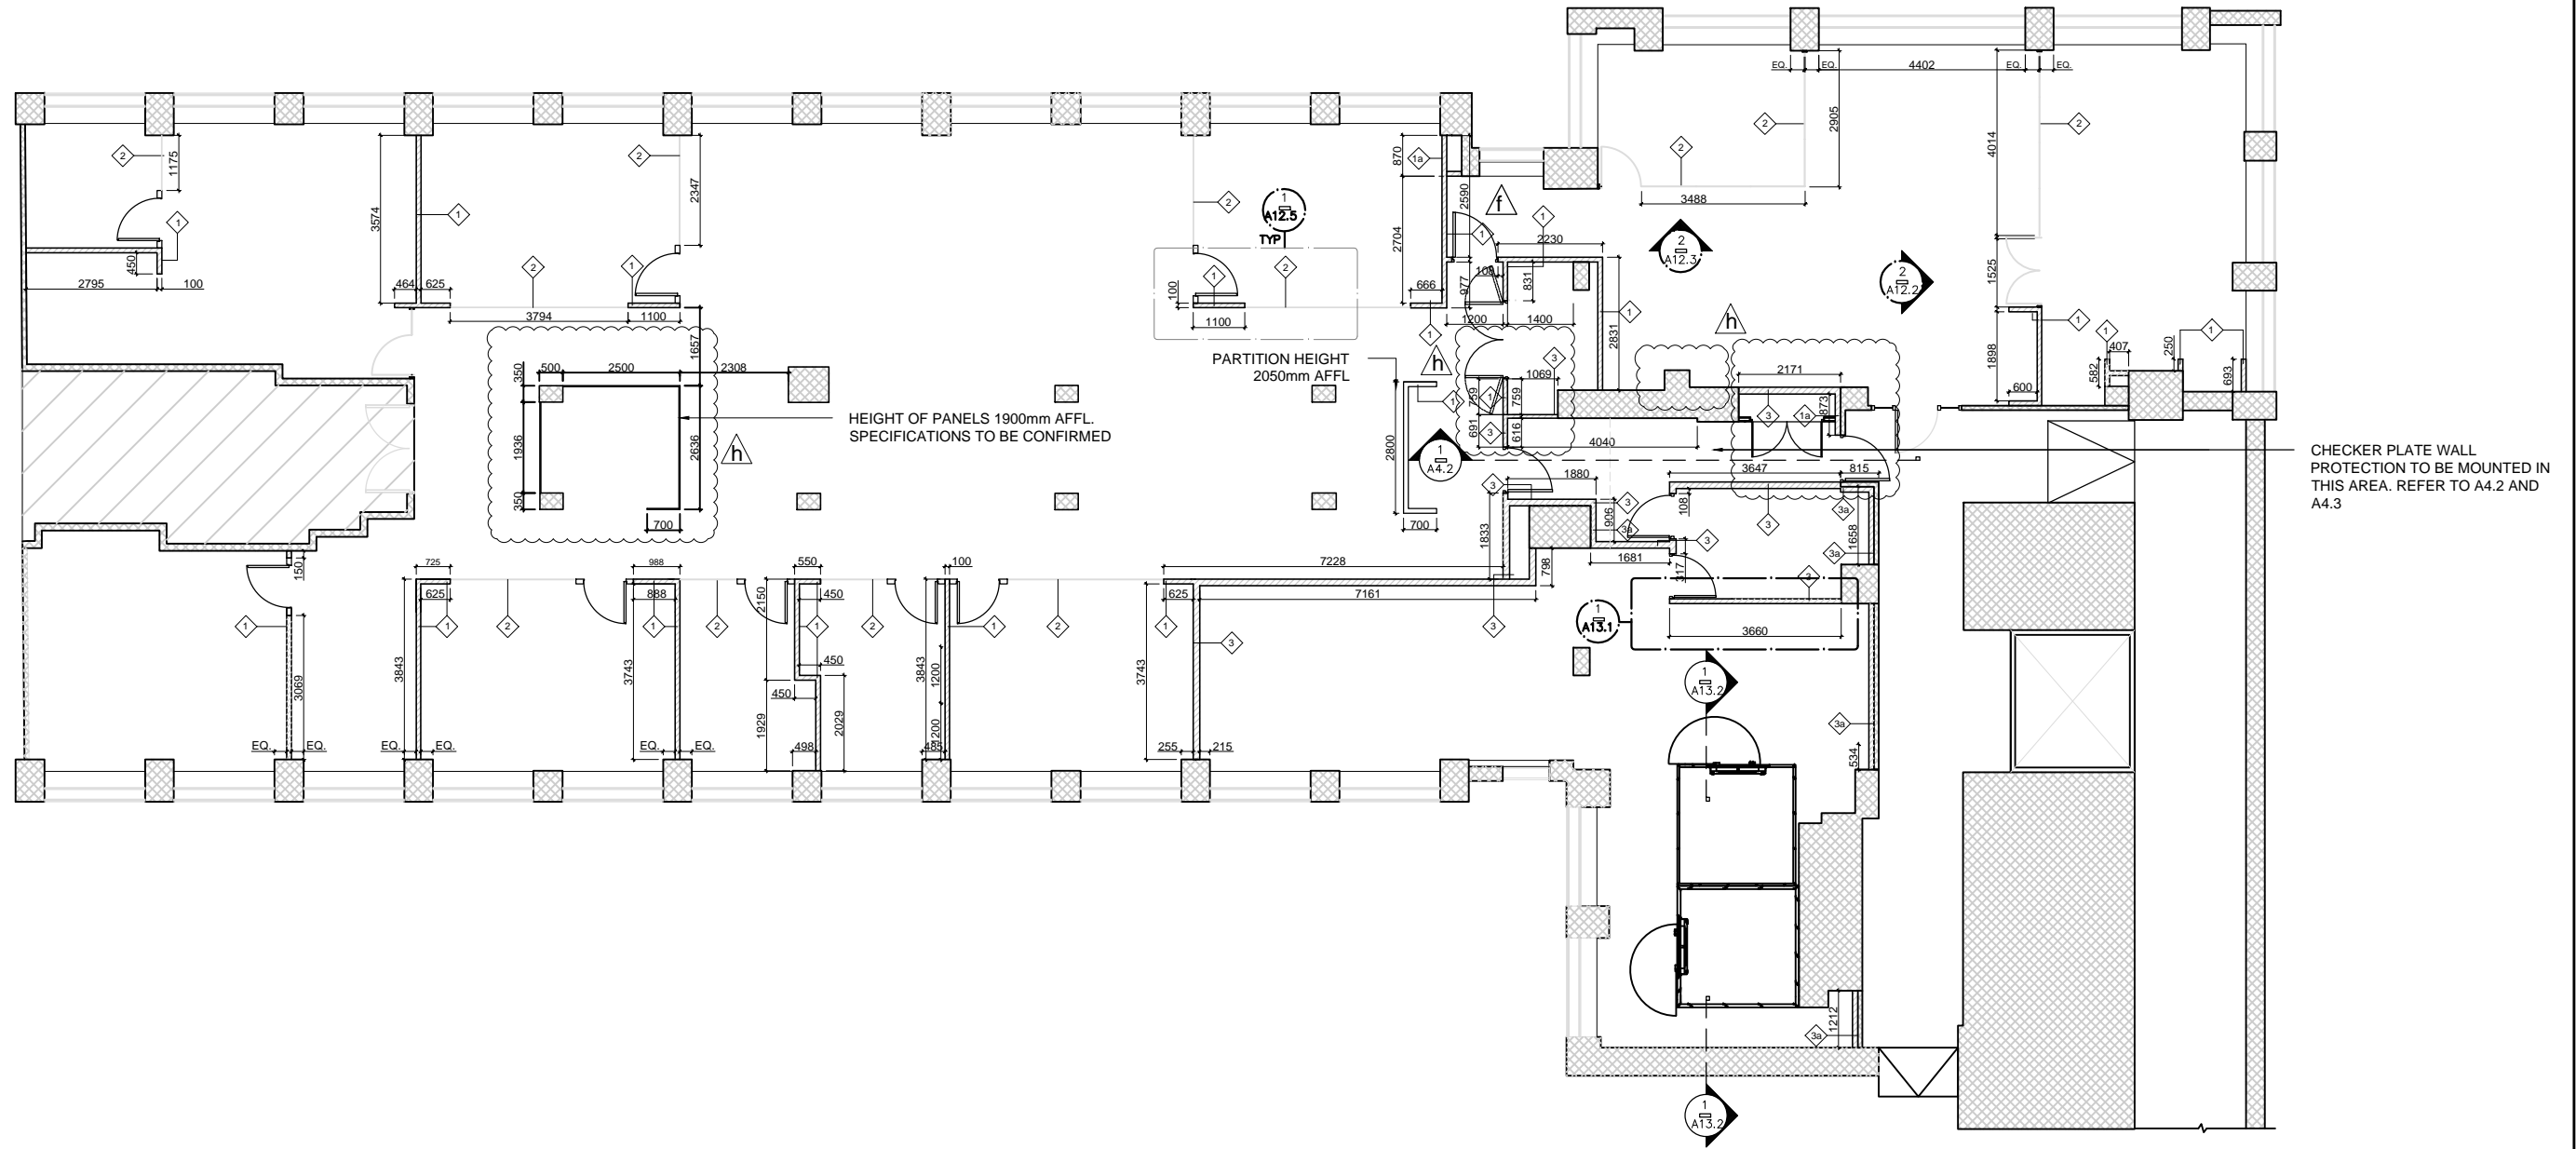

1 PARTITION PLAN - NORTH AND WEST WING SCALE 1 : 150

**Boxco2consultants Ltd.**  
 2 LION YARD  
 CLAPHAM NORTH  
 LONDON  
 UK  
 +44 (0) 207 622 8556

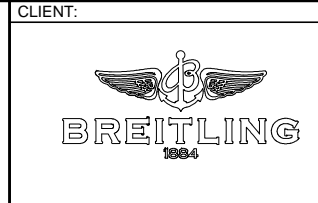

CLIENT:  
 PROJECT NUMBER/ ADDRESS:  
 PROJECT 174.2013  
 33 CAVENDISH SQUARE  
 LONDON  
 W1G 0PW  
 UNITED KINGDOM  
 NOTES:  
 CONSTRUCTION DRAWINGS ARE SUBJECT  
 TO CHANGE AFTER UNIT STRIP OUT

INFORMATION  
 -ALL DIMENSIONS TO BE VERIFIED BY THE CONTRACTOR ON SITE  
 -ALL RIGHTS RESERVED. NO PRODUCTION OR TRANSMISSION OF  
 THE DRAWING IS PERMITTED WITH CONSENT  
 -ALL DIMENSIONS IN MILLIMETERS  
 -ANY DISCREPANCIES TO BE REPORTED TO THE PROJECT  
 MANAGER IMMEDIATELY  
 -DO NOT SCALE FROM DRAWING

SITE LOCATION:

STATUS:  
 ISSUED TO TENDER 02.05.2013  
 RE-ISSUED TO TENDER 17.05.2013  
 ISSUED FOR INTERNAL REVIEW 28.05.2013  
 ISSUED FOR INTERNAL REVIEW 20.06.2013  
 REVISED & ISSUED FOR CONSTRUCT. 25.06.2013  
 REVISED & ISSUED FOR CONSTRUCT. 27.06.2013  
 ISSUED FOR CONSTRUCTION 03.07.2013  
 ISSUED FOR CONSTRUCTION 05.07.2013  
 ISSUED FOR CONSTRUCTION 23.07.2013

DATE:  
 02.05.2013  
 17.05.2013  
 28.05.2013  
 20.06.2013  
 25.06.2013  
 27.06.2013  
 03.07.2013  
 05.07.2013  
 23.07.2013

DESCRIPTION:  
 REV a GLAZED PARTITION IN MEETING ROOM UPDATED  
 REV b ELECTRICAL CUPBOARD PARTITIONS MODIFIED  
 REV c RECEPTION CORRIDOR PARTITIONS MODIFIED  
 REV e PARTITION FOR DATA ROOM, CONF. ROOM 6-13 AND ENTRANCE TO WAITING AREA  
 REV f PARTITION FOR COPY AREA AND PARTITION WALLS FOR OFFICE 6-07  
 REV g STEEL CHECKER PLATE PROTECTION IN STOCKROOM LOBBY  
 REV h COPY AREA PANELS

BY:  
 DRAWING NUMBER  
 SCALE @ A3:  
**A4.0g**  
 1:150  
 DRAWING TITLE:  
**PARTITION LAYOUT  
 NORTH AND WEST WING**