


# RdC - Lots

Échelle 1:100

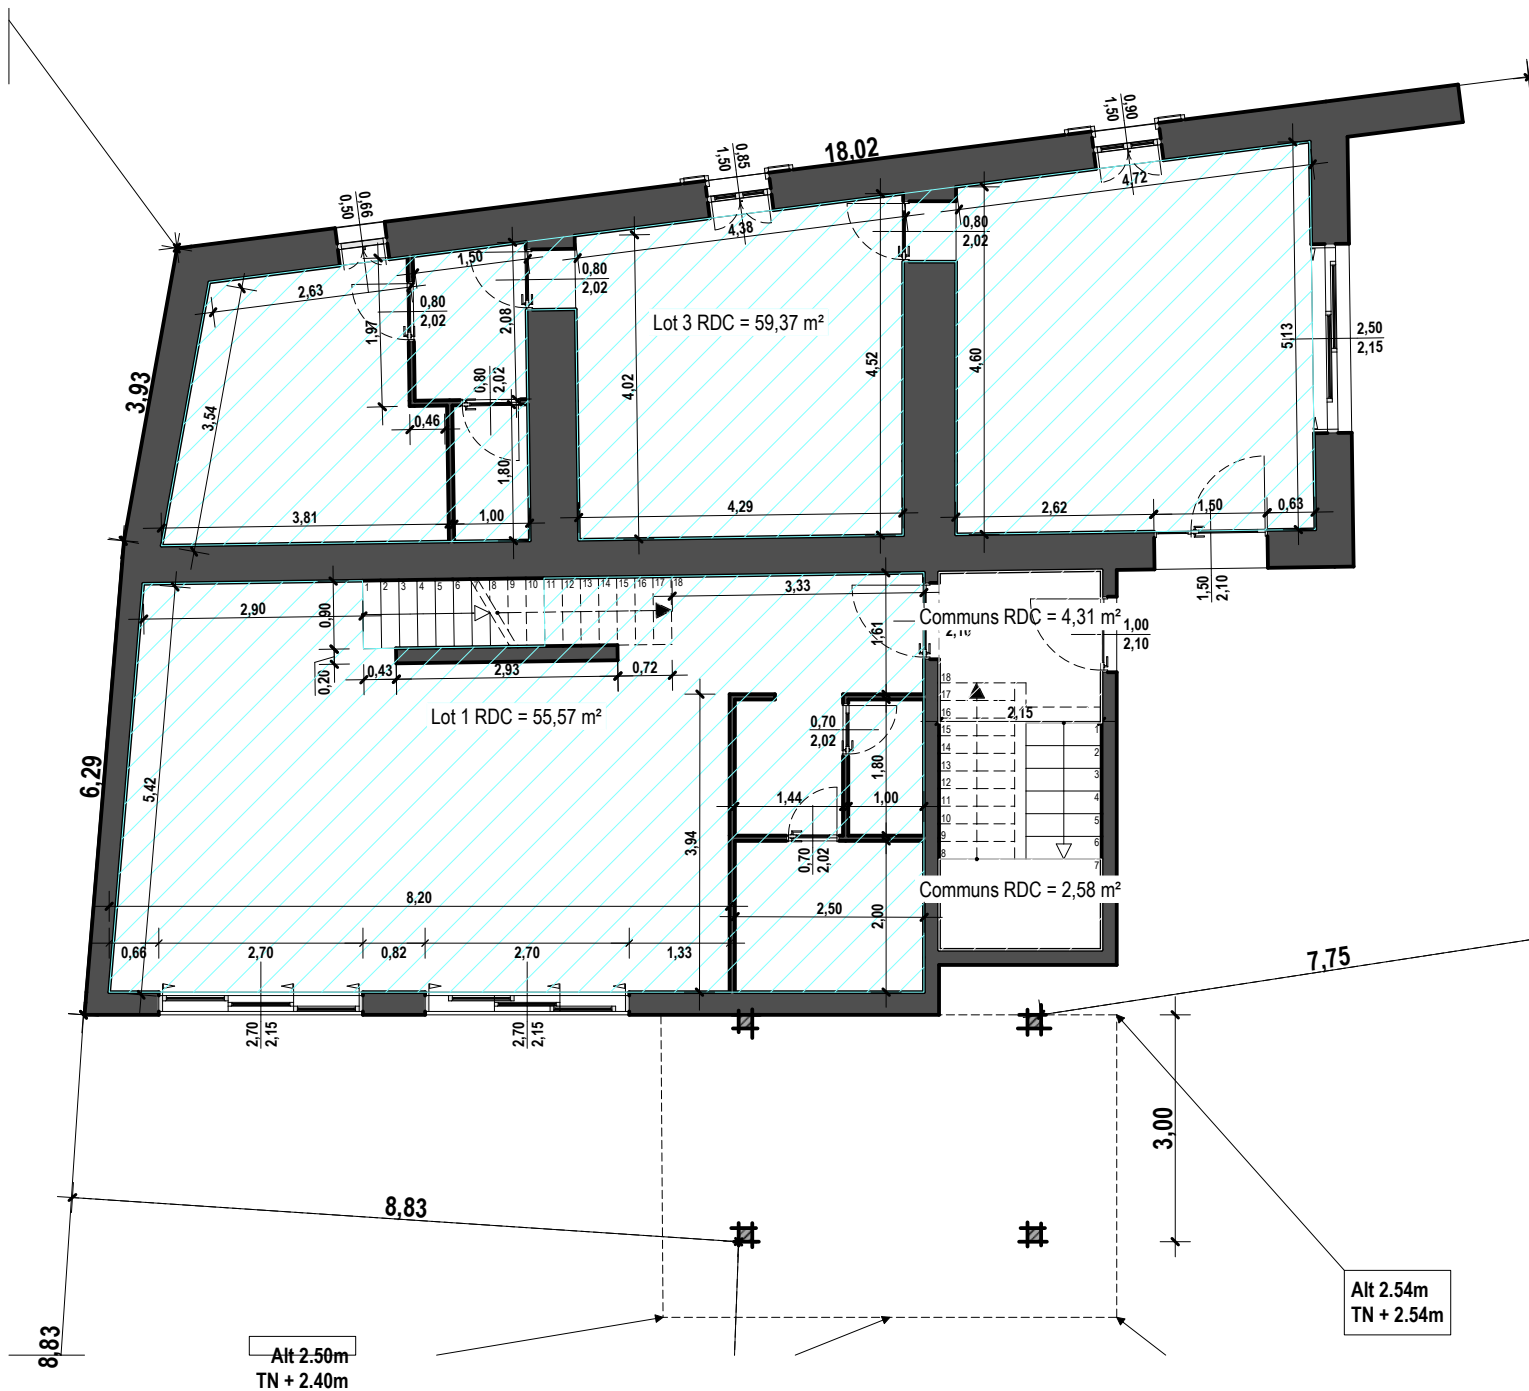


Alt 2.50m  
TN + 2.40m

Alt 2.54m  
TN + 2.54m



# R+2 - Lots

Échelle 1:100

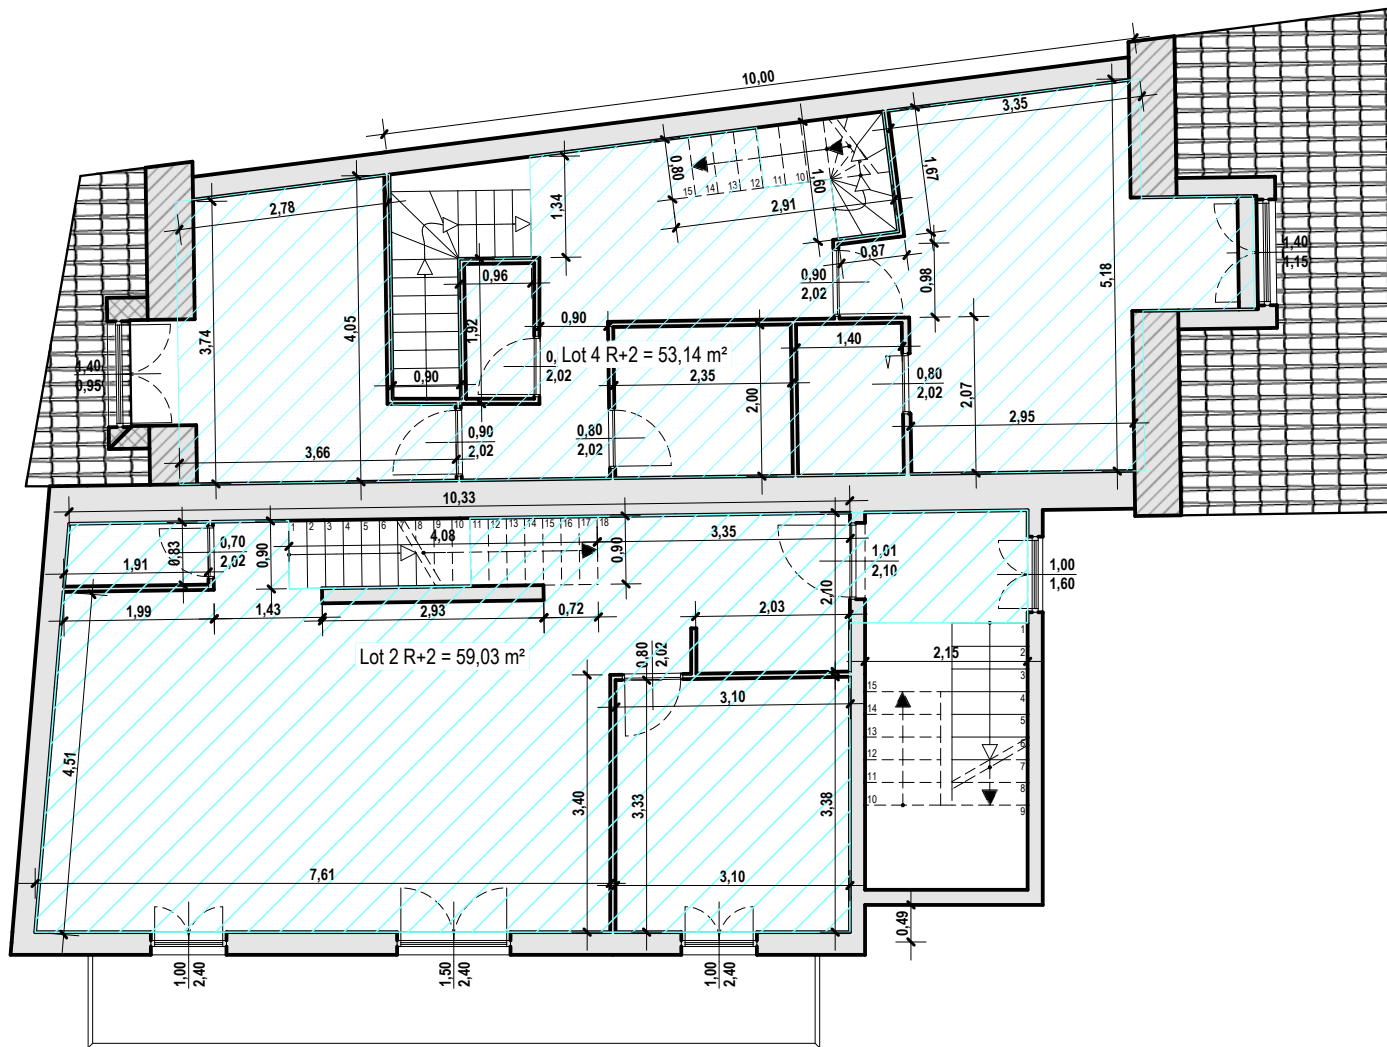

# R+3 - Lots

Échelle 1:100

