



SECTION VIEW
SCALE 1:10

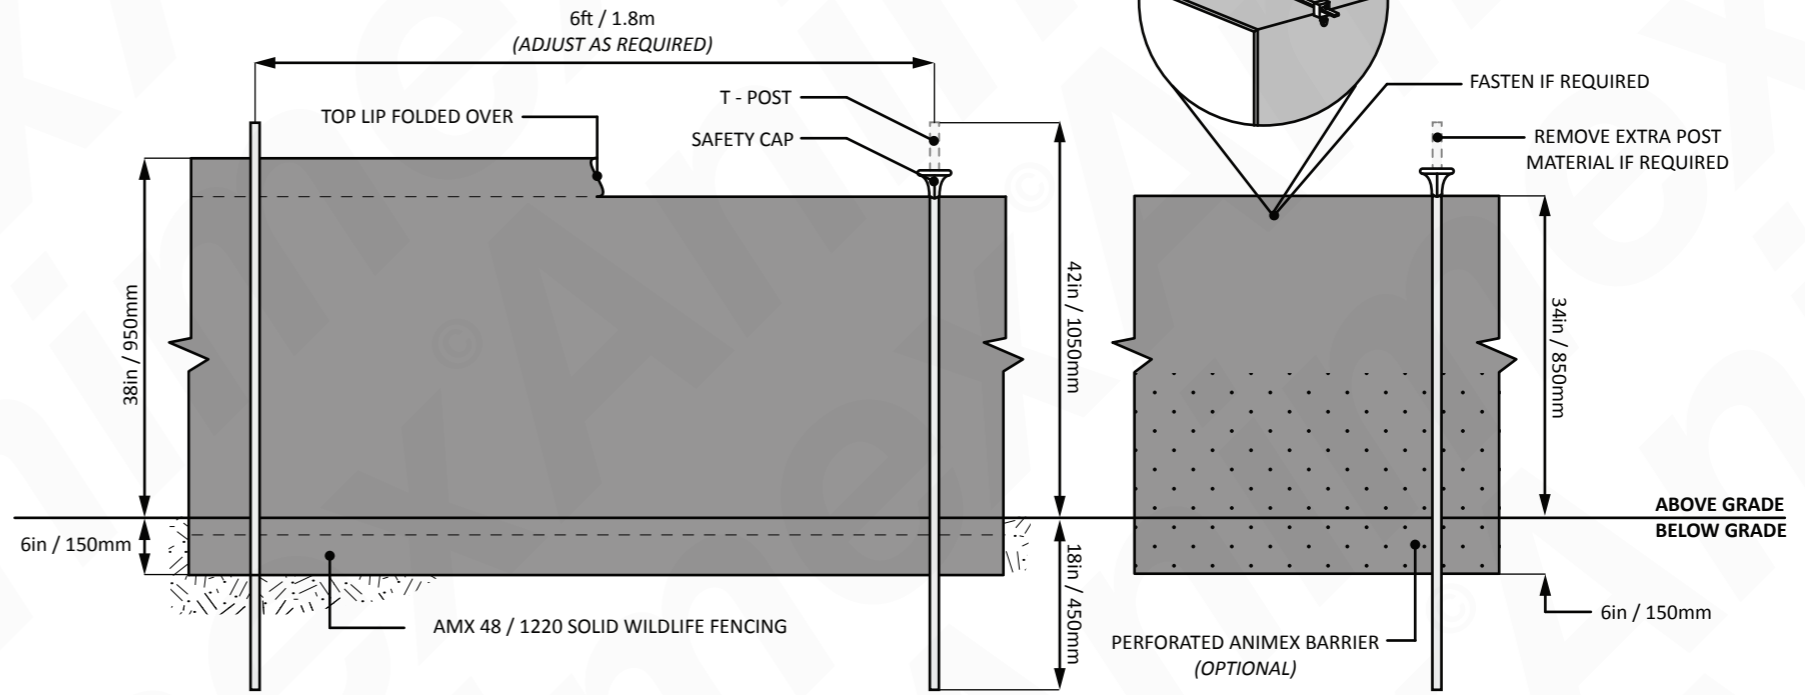

ELEVATION VIEW
SCALE 1:20

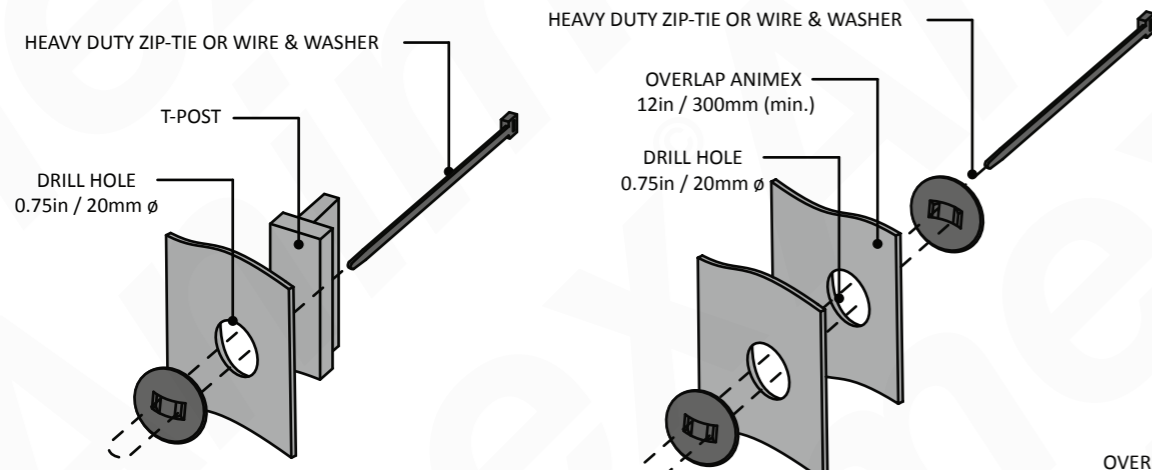

ATTACHING & JOINING SECTIONS
SCALE 1:4

