



ATTACHING & JOINING SECTIONS  
SCALE 1:4

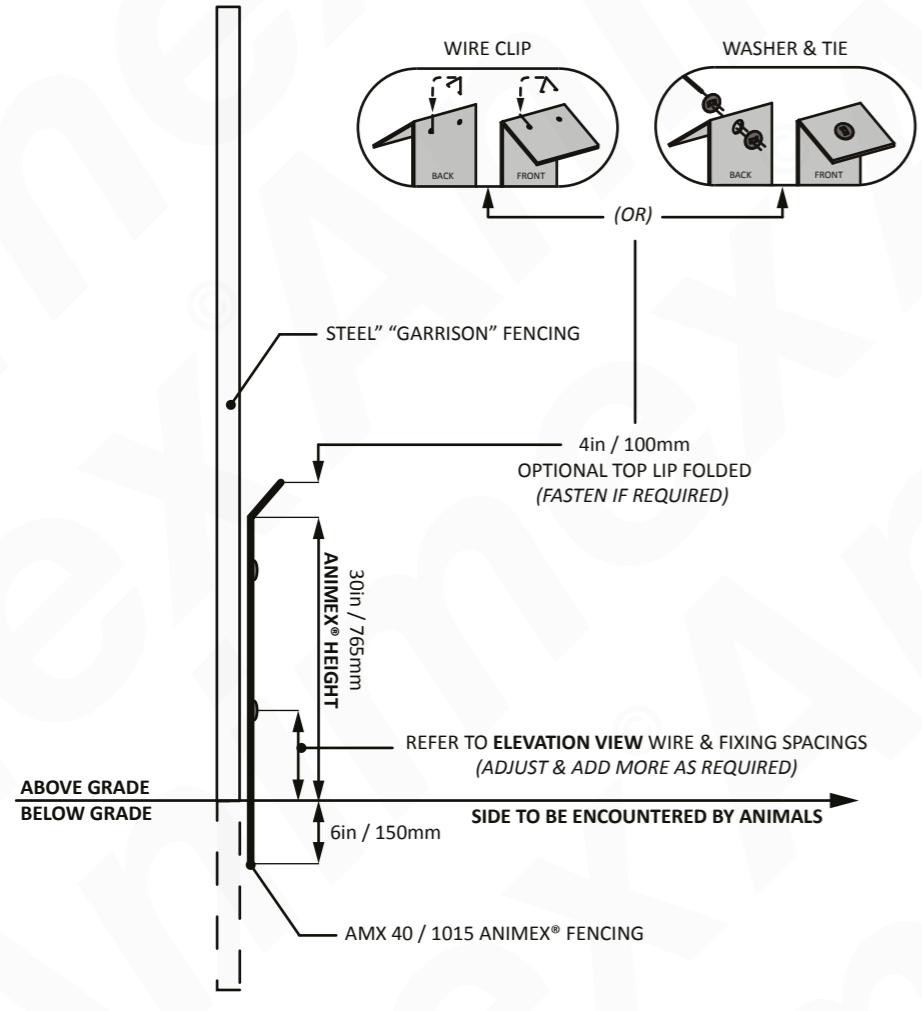

SECTION VIEW  
SCALE 1:20

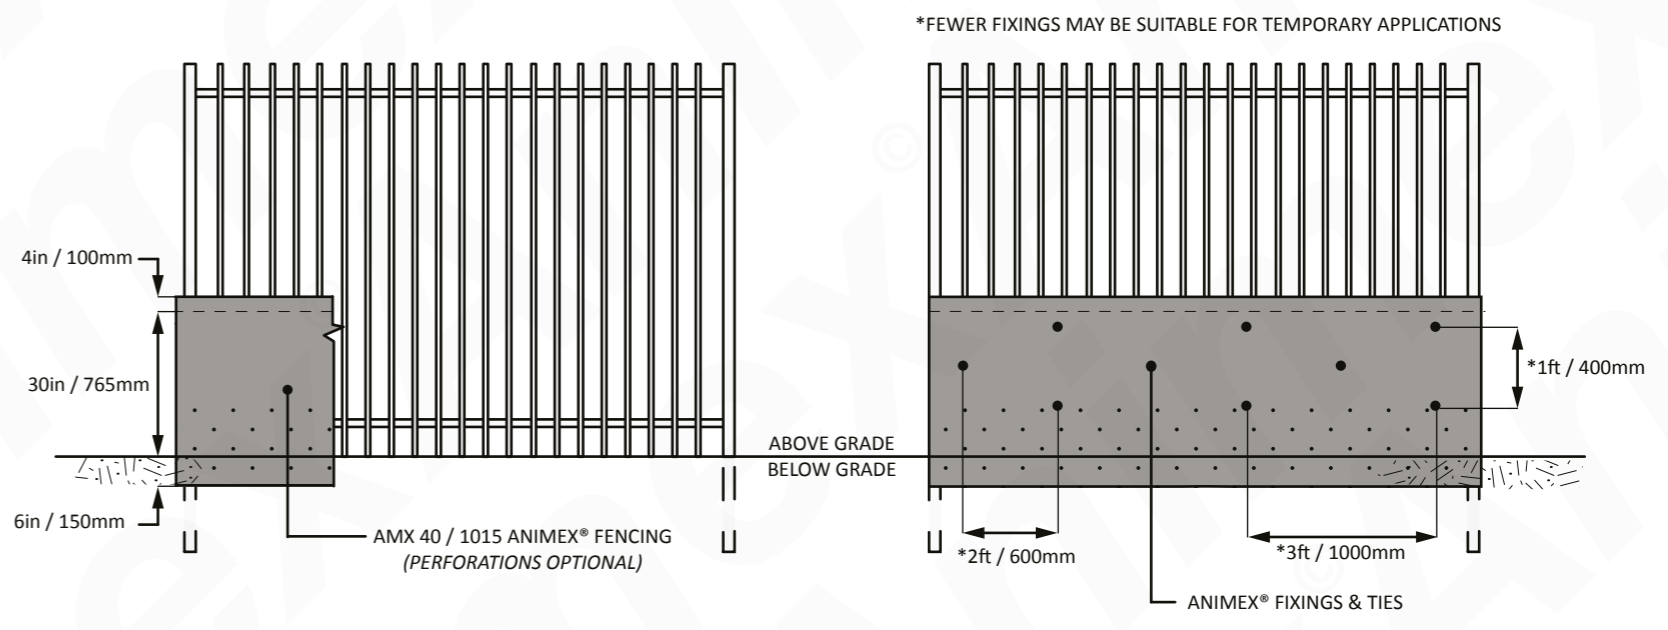