

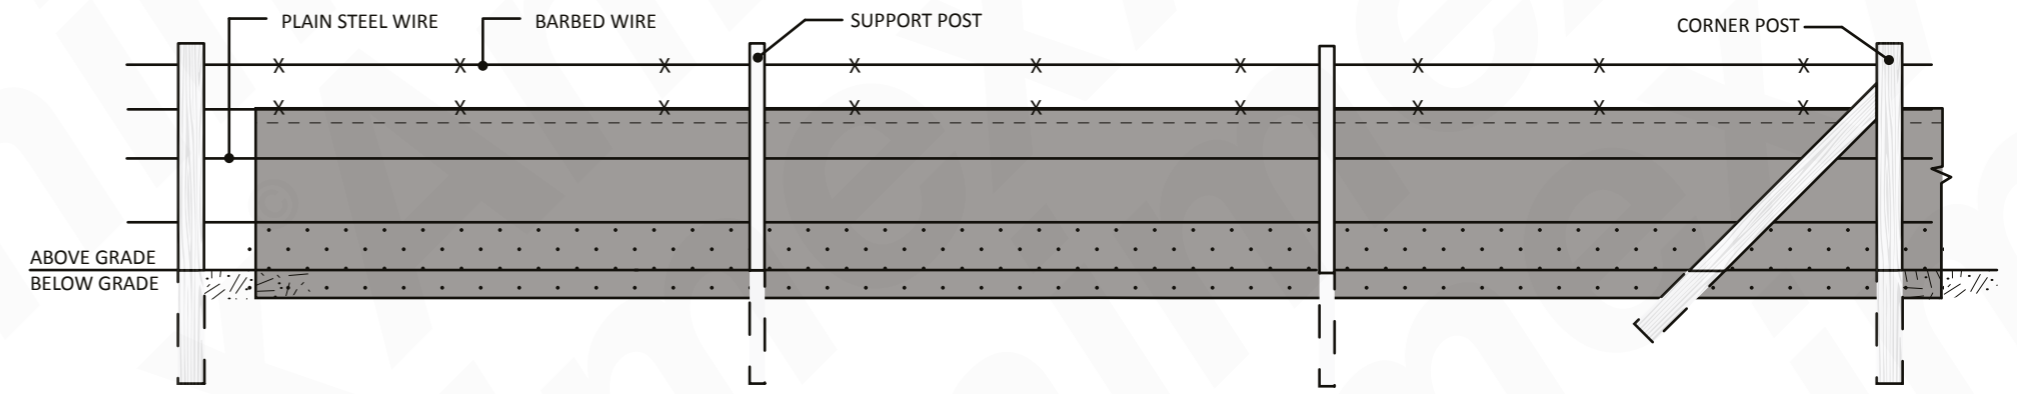
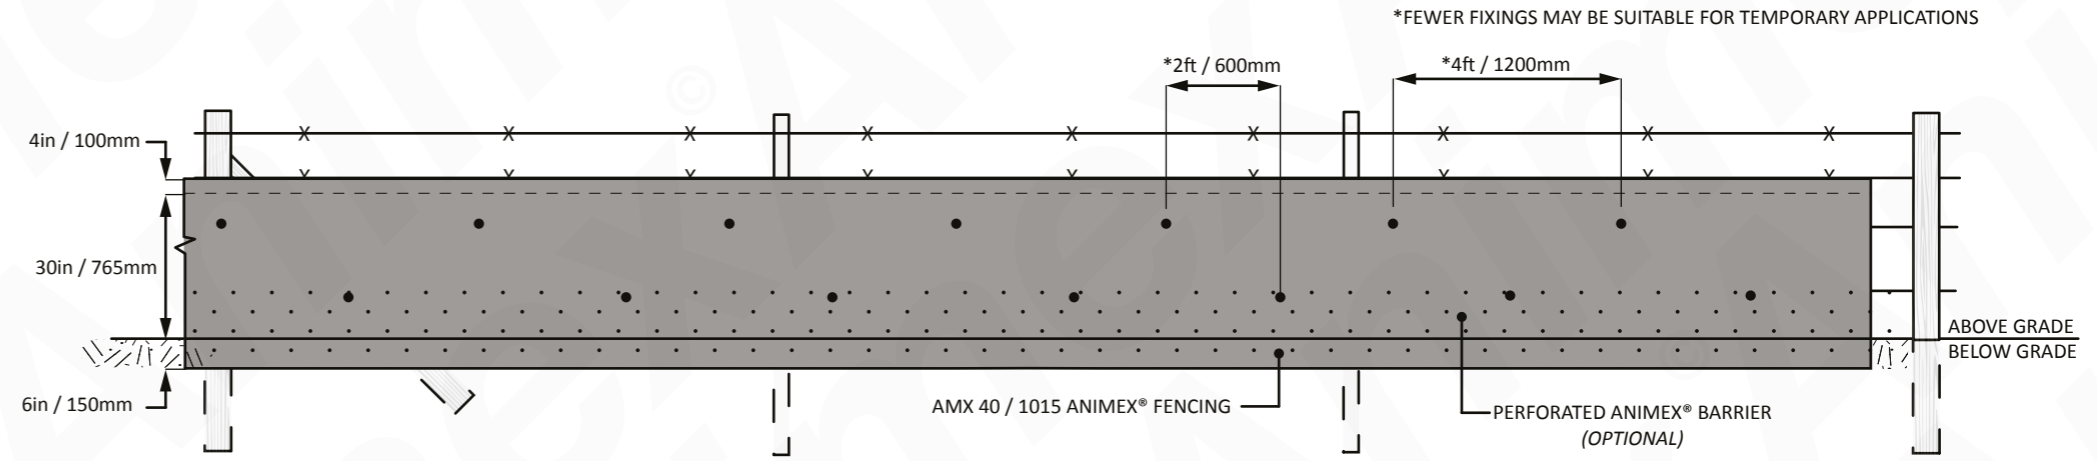


ATTACHING & JOINING SECTIONS  
SCALE 1:4

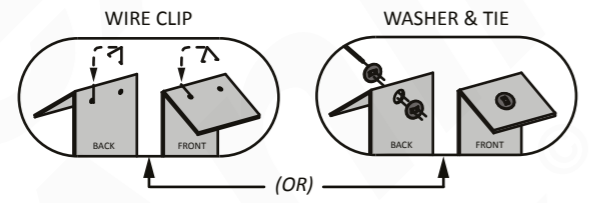

ELEVATION VIEW  
SCALE 1:40

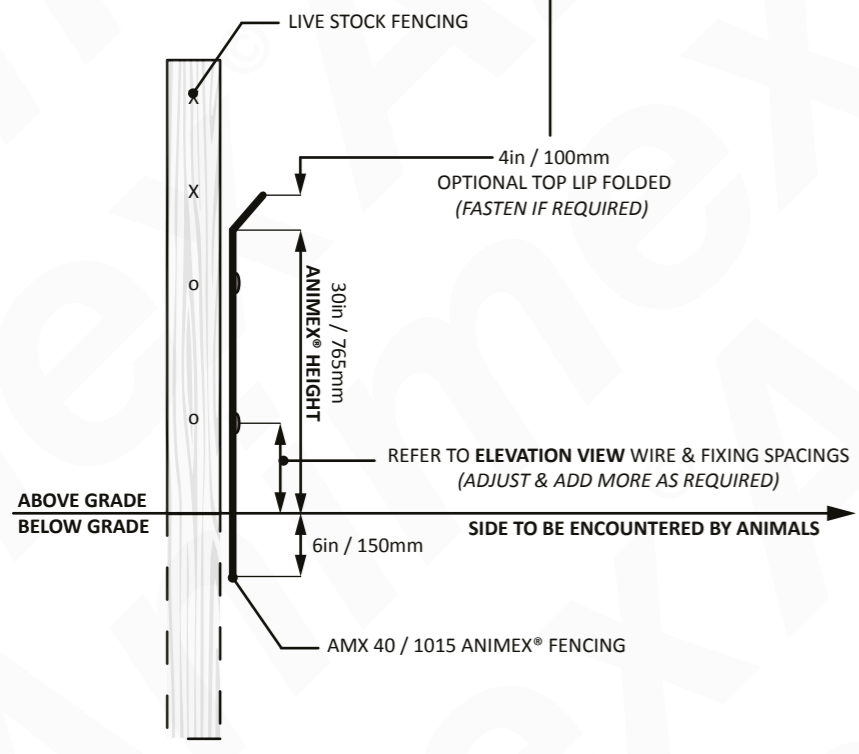

SECTION VIEW  
SCALE 1:20