
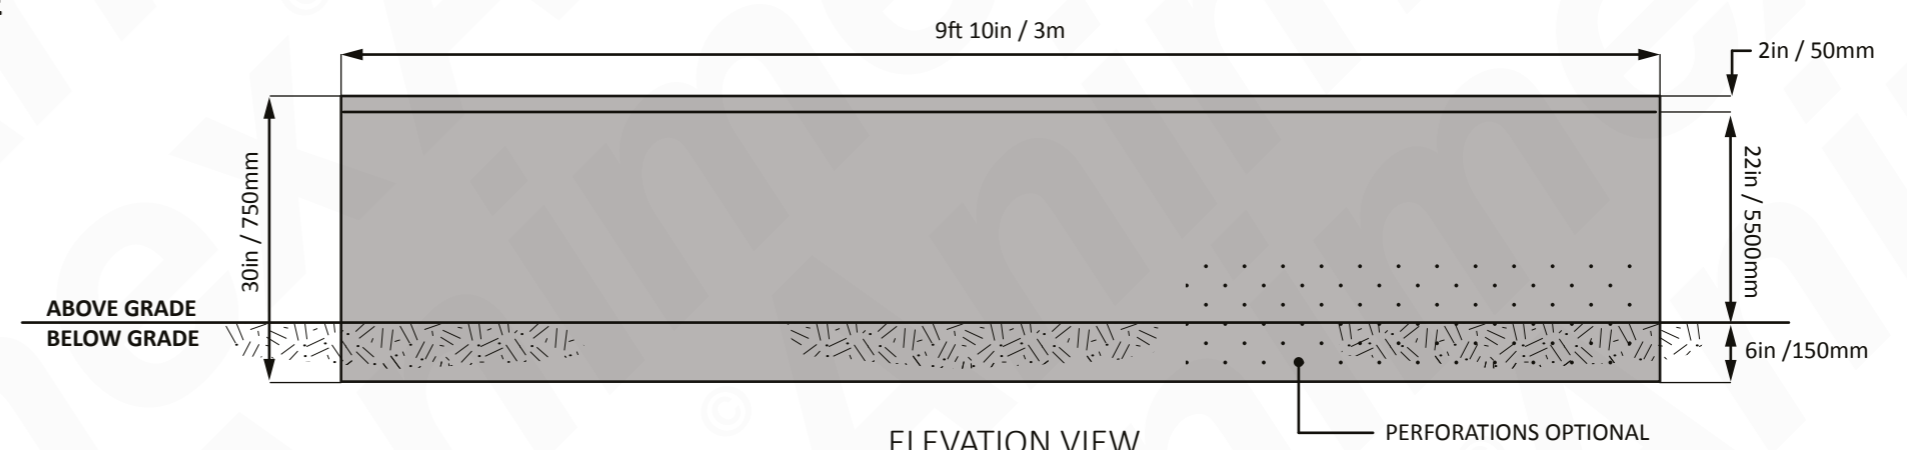


SECTION VIEW
SCALE 1:5

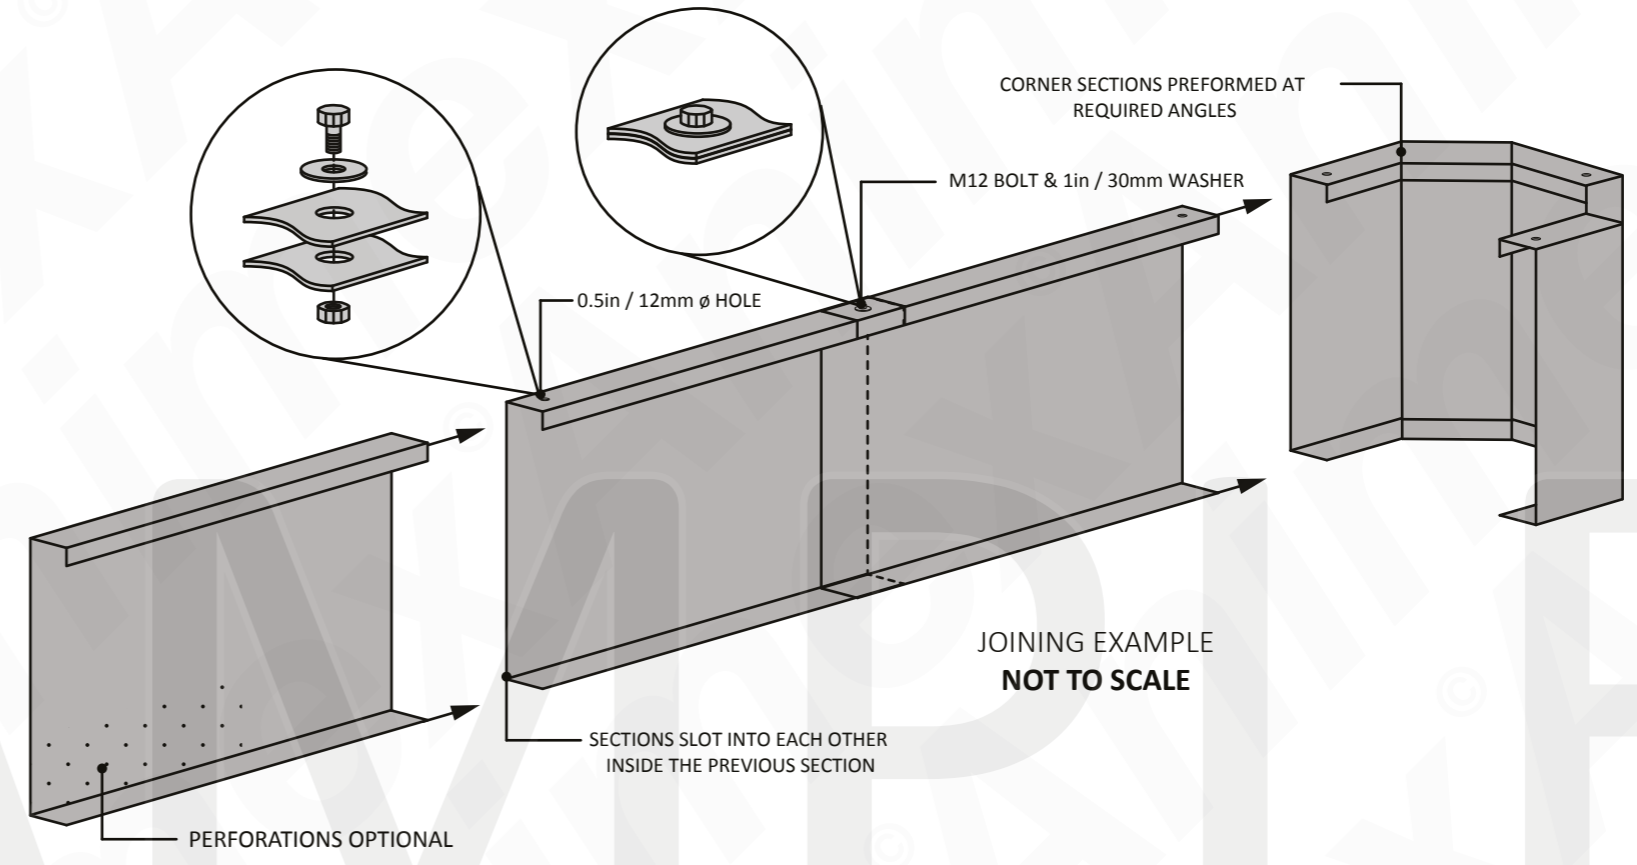

ELEVATION VIEW
SINGLE PANEL
SCALE 1:20

CONTACT TO DISCUSS A PROJECT: INFO@ANIMEXFENCING.COM