


SECTION VIEW
SCALE 1:5

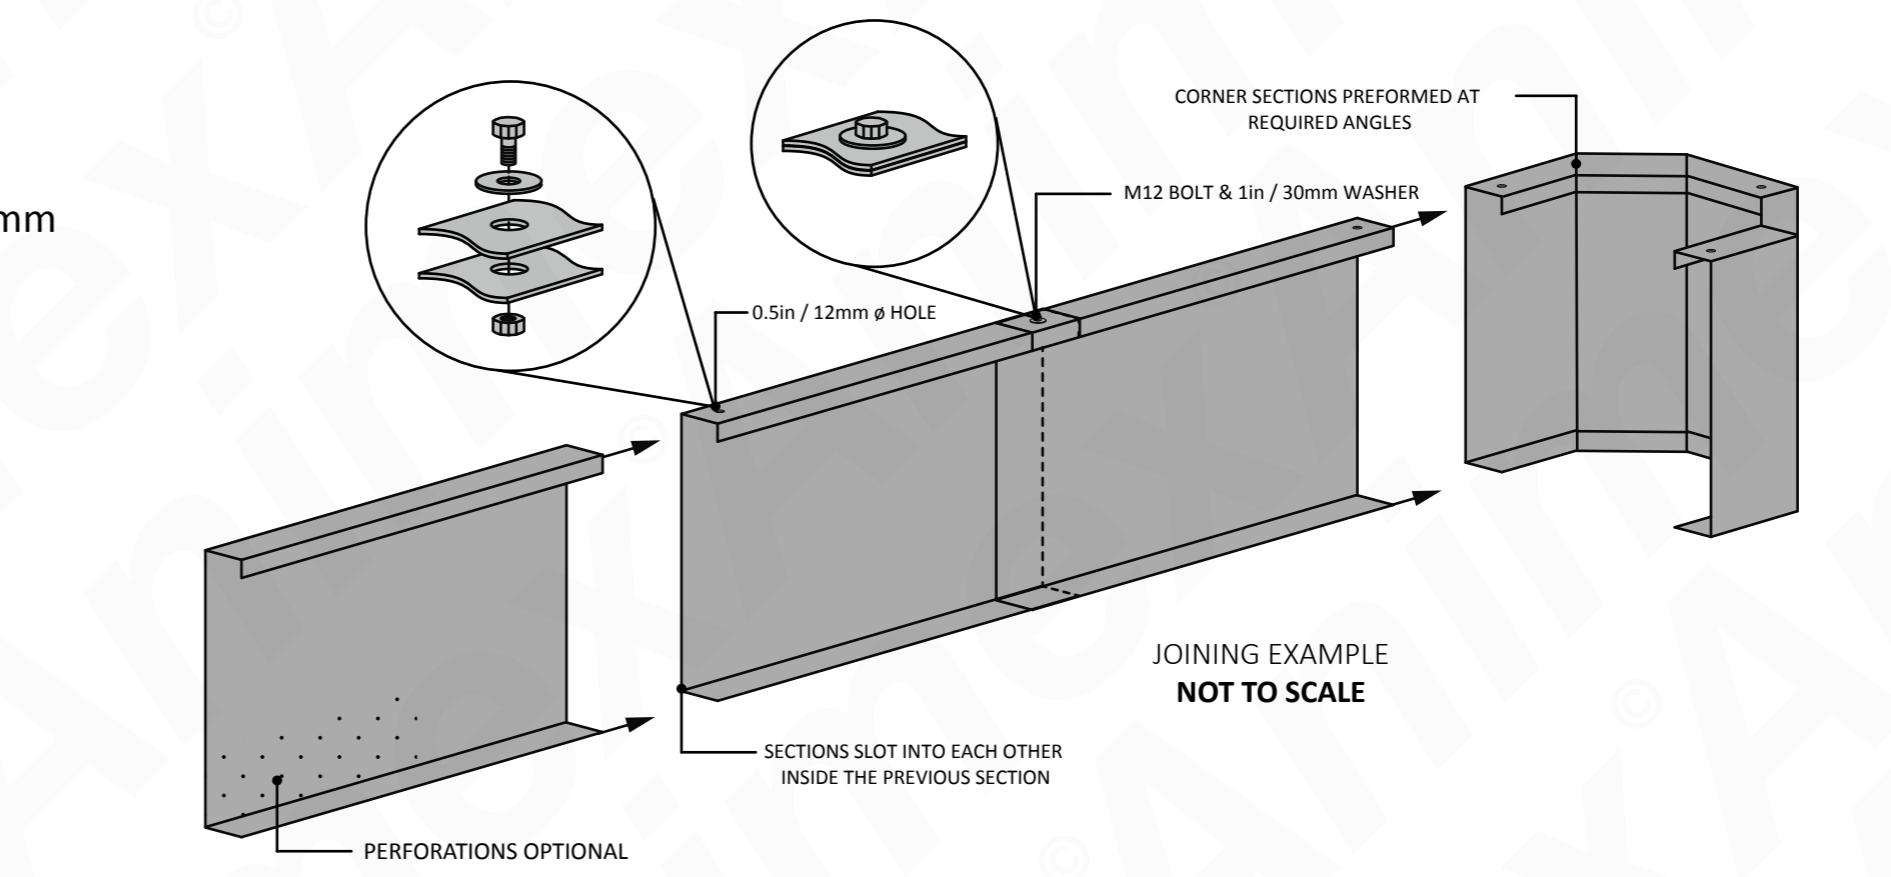

ELEVATION VIEW
SINGLE PANEL
SCALE 1:20