

NOTES


ORIGINAL A4

DO NOT SCALE FROM THIS DRAWING. ALL DIMENSIONS TO BE CHECKED ON SITE. COPYRIGHT PROTECTED. THIS DRAWING IS TO BE READ IN CONJUNCTION WITH THE SCOPE OF WORKS AND IS INDICATIVE.

THIS DRAWING IS THE PROPERTY OF SMART-TEC SOLUTIONS AND MUST NOT BE COPIED OR DISCLOSED TO A THIRD PARTY WITHOUT WRITTEN CONSENT.

NOTES:

1. CABLE LOOM ROUTING SHOWN FOR CLARITY.
2. LOCATION OF DISTRIBUTION BOARD AND INCOMING POWER MAY BE FED AT EITHER END OF COUNTER INSTALLATION.

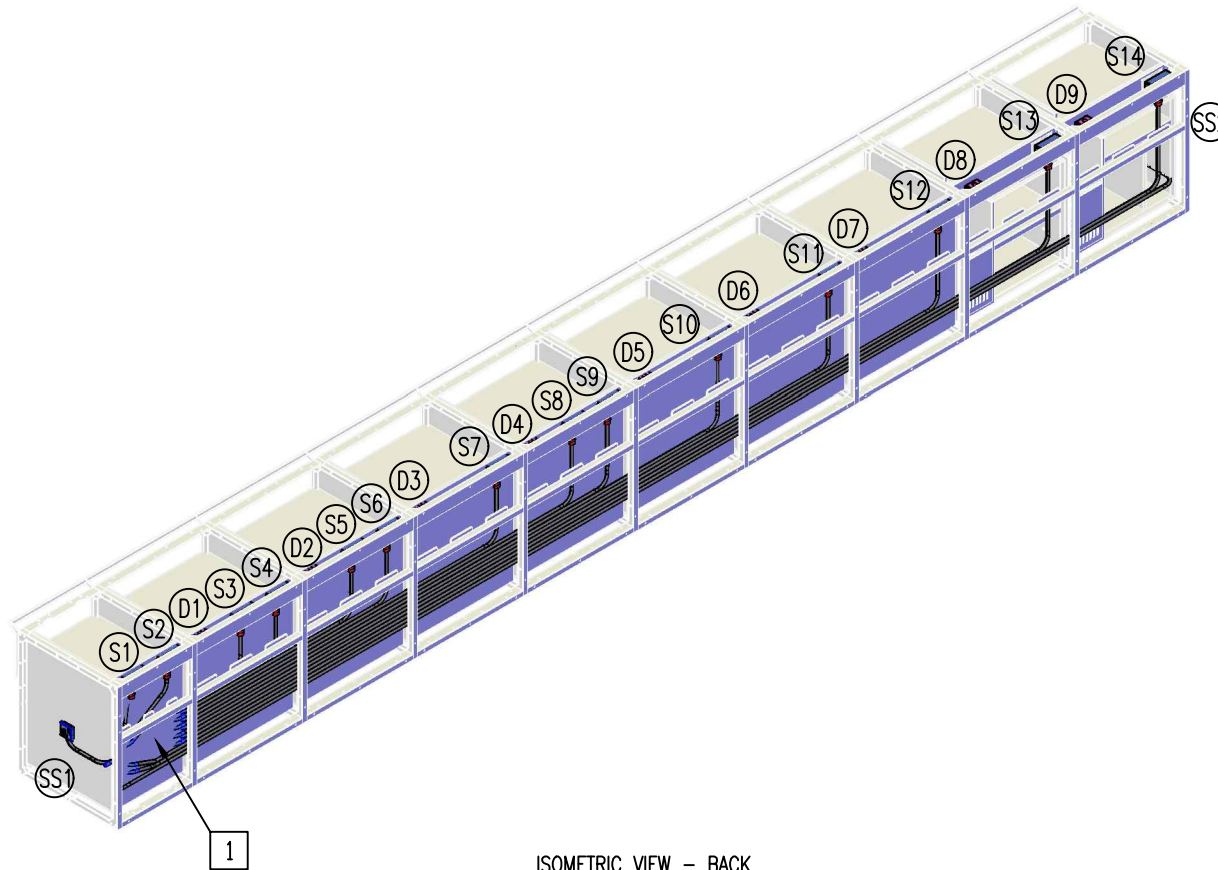

ISOMETRIC VIEW - BACK
SCALE : NTS

LEGEND:

- (S1) S2 GANG SOCKET OUTLET C/W WIELAND PLUG ARRANGEMENT, FINISHED IN STAINLESS STEEL - SOCKET OUTLET TO BE MK 2948BSS
- (D1) DATA OUTLET TO BE STAINLESS STEEL 'BRUSH' PLATE TO ALLOW DATA PATCH CABLE TO PASS THROUGH - PLATE TO BE SCHNEIDER GU8460SSBR
- [C1] CABLE LOOM
- [1] DISTRIBUTION BOARD CONNECTION
- (SS1) S1 GANG SOCKET OUTLET C/W WIELAND PLUG ARRANGEMENT, FINISHED IN STAINLESS STEEL - SOCKET OUTLET TO BE MK 2958BSS

REV	DESCRIPTION	DRAWN	CHECKED	DATE	Client Name	Project	CONSTRUCTION	
P00	ISSUED FOR APPROVAL	EC	XX	XX/XX/18		SITE LOCATION		
C00	ISSUED FOR CONSTRUCTION	EC	XX	XX/XX/18				
						Drawing Title	Drawing No.	Rev.
						COUNTER INSTALLATION MODULAR - ELECTRICAL EQUIPMENT LAYOUT	PROJECT SPECIFIC	C00
							Job No. 123-000054	Scale NTS