

Extent of project

Build out paved with greek motif to slow southbound traffic. Balfron sign relocated.

Footpath to link Clachan and golf course road (subject to tree survey)

Area to be surfaced to provide usable open space with seating and cycle stands

Water fountain to be relocated (C-listed)

Kerblines on north and south of Station Road as existing

Footway widened on north side

Owners consent required to construct areas outwith adopted land

Extend area of hardstanding around war memorial, include a planting bed

Extent of project

Footway widened west and east of Spoker's Loan junction, include cycle stands and a planting bed

Raised table to allow level access to Donaldson Park. Build out to narrow road.

Extent of project

Footway created from grass verge



Spoker's Loan junction surfaced with setts

Footway on west side of Spoker's Loan only

Existing grass verge retained

Speed hump removed

Extent of project

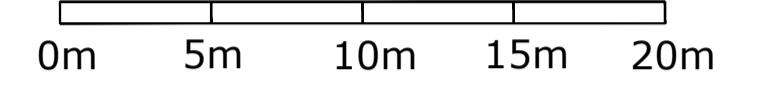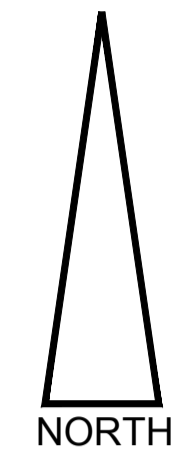

- KEY**
- Proposed kerb (e.g whinstone to match existing kerb)
  - Proposed footway surface (slabs - e.g granite, caithness, sandstone)
  - Proposed footway surface (tarmac)
  - Proposed footway surface (setts - e.g granite, caithness, sandstone)
  - Proposed carriageway surface (e.g tarmac)
  - Proposed carriageway surface (e.g granite setts)
  - Proposed tactile paving
  - Proposed Greek motif laid in setts
  - Proposed zebra crossing
  - Proposed grass / planting area
  - Proposed seat
  - Proposed cycle stands
  - Boundary of adopted public road

Revision	Description	By	Chkd By	Date	Revision	Description	By	Chkd By	Date

DO NOT SCALE. Use figured dimensions only. The contractor is requested to check all dimensions before the work is put in hand. ©ASL copyright Austin-Smith:Lord LLP. This drawing must only be used for the purpose for which it is supplied and its contents must not be reproduced for any purpose without written permission. No areas indicated, or areas calculated from this drawing should be used for valuation purposes or as the basis for development contracts. Austin-Smith:Lord LLP is a limited liability partnership registered in England & Wales. Number OC313302.

Drawn LS  
 Date 30.04.19  
 Scale 1:250 @ A1  
 Status PRELIMINARY  
 Austin-Smith:Lord LLP  
 Architects Designers Planners  
 Landscape Architects  
 296 St Vincent Street  
 Glasgow G2 5RU  
 t 0141 223 8500  
 f 0141 223 8501  
 e glasgow@austinsmithlord.com

**Austin-Smith:Lord**  
 Project Strirling Council  
 Balfron Active Places  
 Description The Clachan - Proposed Layout  
 Job No. 218070 Drawing No. ASL\_00\_XX\_DR\_L\_102 Revision