

TO LET

1st & 2nd Floors,
371-373 Ormeau Road, Belfast



Modern Office Premises

Property Highlights

- Accommodation available from approximately 646 sq.ft (60 sq.m) to 2,400 sq.ft (223 sq.m).
- Fully fitted to an excellent standard throughout with lift access and DDA compliant WCs.
- Occupying a highly prominent position on one of Belfast's main arterial routes, providing easy access to the City Centre and the A55 outer ring.

For more information, please contact:

Mark McCaul

028 9023 3455

mark.mccaul@cushwake-ni.com

Robert Toland

028 9023 3455

robert.toland@cushwake-ni.com

Joint Agents:

Hampton Estates

028 9064 2888

m.devlin@hamptonestates.co.uk

cushmanwakefield-ni.com

TO LET

1st & 2nd Floors, 371-373 Ormeau Road, Belfast

Location

The property occupies a highly prominent corner position on the Ormeau Road, one of the City's main arterial routes which provides ease of access to the city centre and the A55 outer ring.

This vibrant suburban area is home to a wide range of office occupiers, retailers, cafes and restaurants.

Occupiers within the immediate vicinity include Hampton Estates, Ulster Bank, Oriel Pharmacy, Keenan Solicitors, Greens Pizza, General Merchants and Caffe Nero.

Description

The subject property comprises a modern three storey retail & office building, with the upper floors benefitting from separate access off Rushfield Avenue. Suite 1 at 1st Floor provides an open plan office with its own kitchen area whilst Suite 2 at 2nd Floor is arranged to provide a reception area, open plan office, private office/meeting room, comms/reprographics room and kitchen. The upper floors are served by an 8 person lift.

Internal finishes include plastered & painted walls & ceilings, recessed spot lighting, carpeted floors and perimeter trunking whilst each suite also benefits from gas fired central heating, air-conditioning, abundant natural light and WC facilities.

Accommodation

The property provides the following approximate areas:

Description	Sq Ft	Sq M
Suite 1 First Floor	646	60.00
Suite 2 Second Floor	1,754	162.90
Total	2,400	222.90

* Suites can be let separately, subject to agreement.

Lease Details

Term	By negotiation.
Rent	On Application.
Repairs	Full Repairing terms by way of a service charge.
Insurance	Tenant responsible for a fair proportion of the building insurance premium.
Service Charge	Levied to cover external repairs, maintenance & management of the common parts.



TO LET

1st & 2nd Floors,
371-373 Ormeau Road, Belfast



NAV

We are advised by Land & Property Services that Suites 1 & 2 are currently assessed together with an NAV of £17,500. Based on the Rate in £ for 2019/20 of 0.614135, this results in rates payable of approx. £10,747.

To be reassessed if let separately.

VAT


Please note all prices, rentals and outgoings are quoted net of VAT which may be chargeable at the prevailing rate.

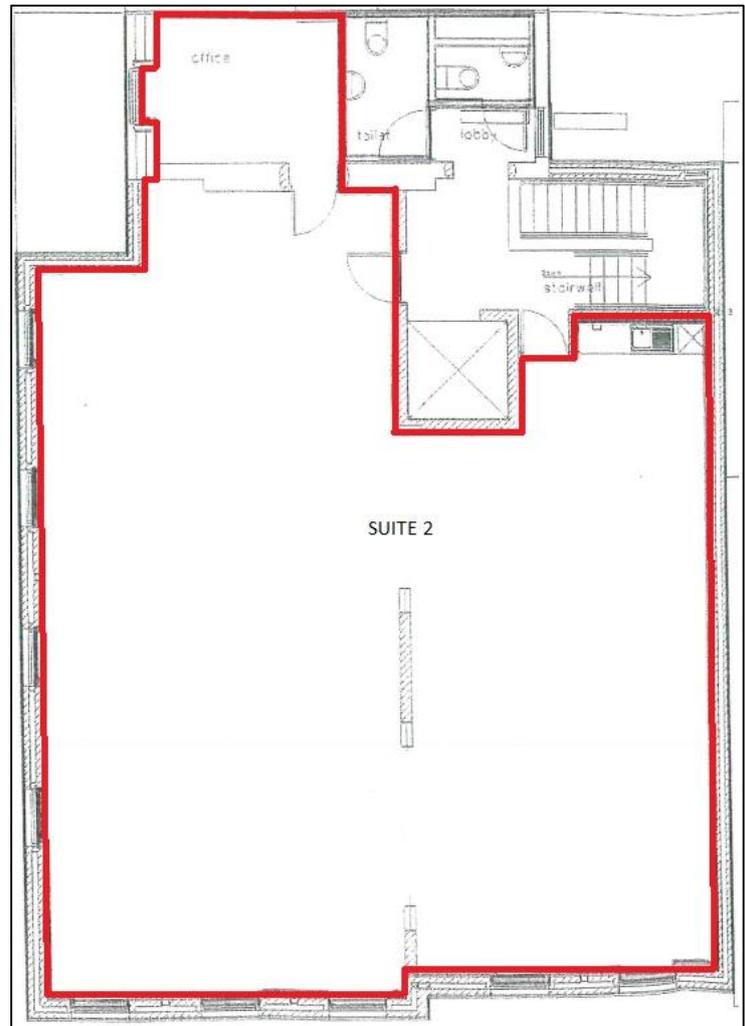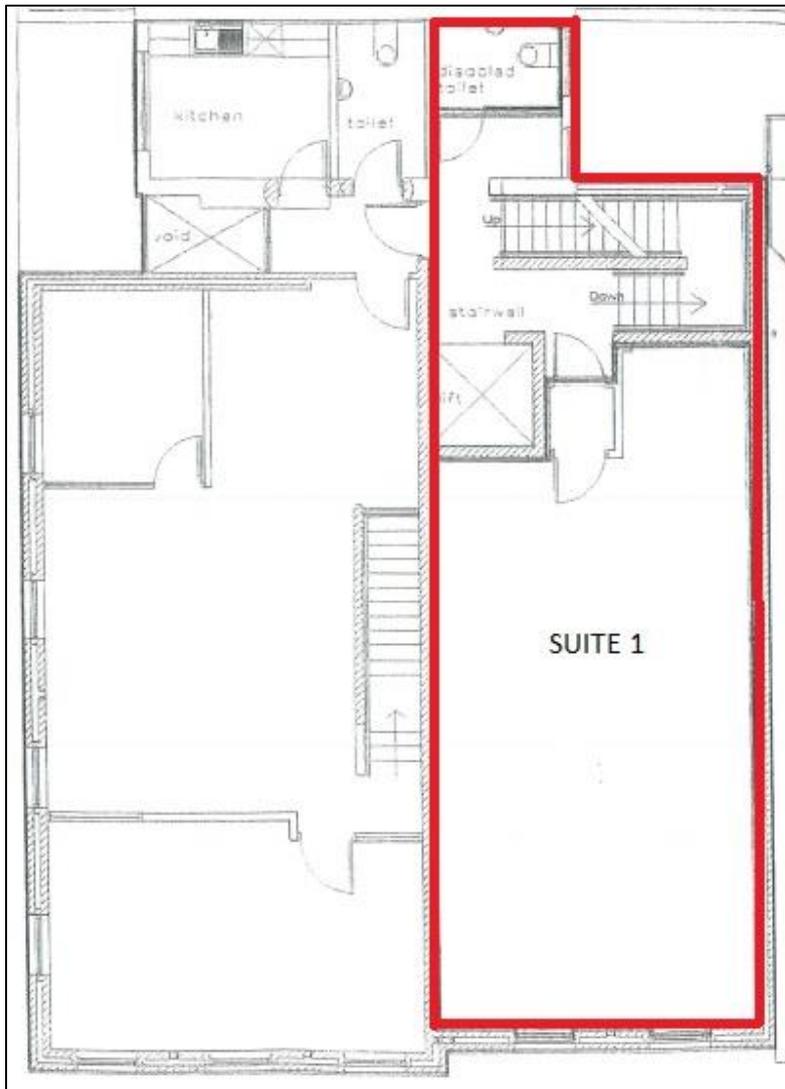


Not to scale, for identification purposes only

TO LET
1st & 2nd Floors,
371-373 Ormeau Road, Belfast

Suite 1

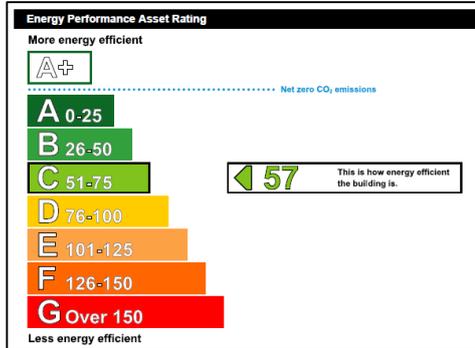

Suite 2

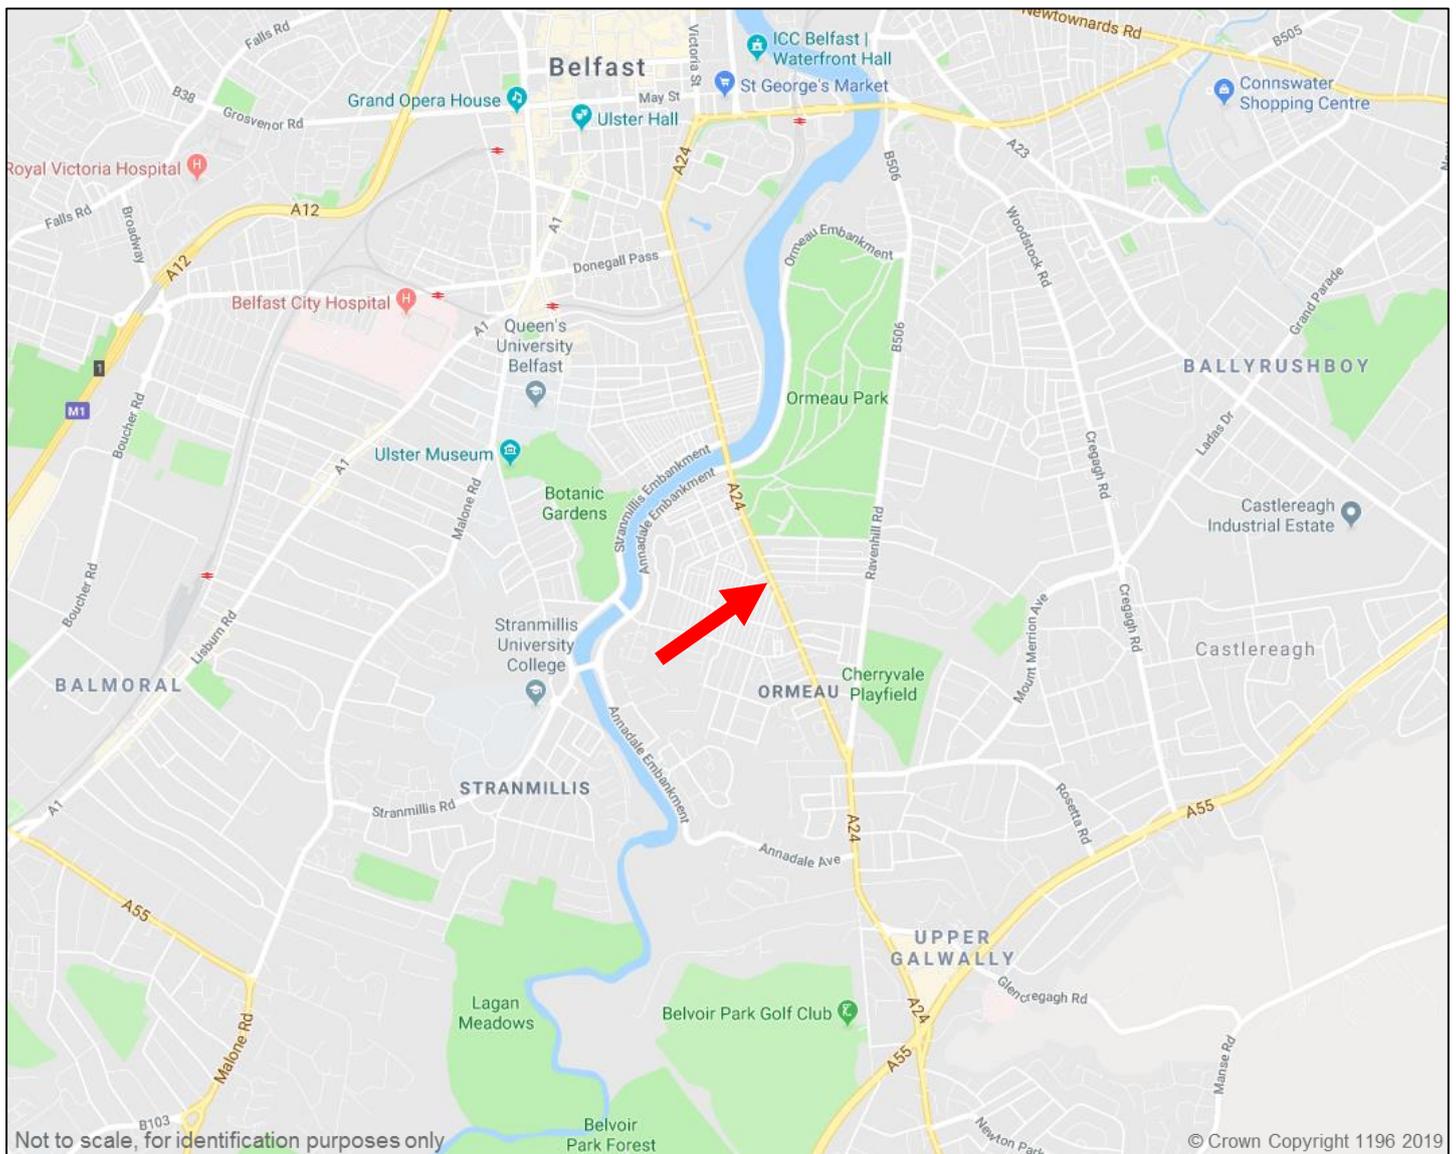

"McCombe Pierce LLP (and its subsidiaries and their joint Agents where applicable) for themselves and for the vendors or lessors of this property for whom they act, give notice that:

- these particulars are a general outline only, for the guidance of prospective purchasers or tenants, and do not constitute the whole or any part of an offer or contract;
- McCombe Pierce LLP cannot guarantee the accuracy of any description, dimensions, references to condition, necessary permissions for use and occupation and other details contained herein and prospective purchasers or tenants must not rely on them as statements of fact or representations and must satisfy themselves as to their accuracy;
- no employee of McCombe Pierce LLP (and its subsidiaries and their joint Agents where applicable) has any authority to make or give any representation or warranty or enter into any contract whatever in relation to the property;
- rents quoted in these particulars may be subject to VAT in addition;
- McCombe Pierce LLP (and its subsidiaries where applicable) will not be liable, in negligence or otherwise, for any loss arising from the use of these particulars; and
- the reference to any plant, machinery, equipment, services, fixtures or fittings at the property shall not constitute a representation (unless otherwise stated) as to its state or condition or that it is capable of fulfilling its intended function. Prospective purchasers/tenants should satisfy themselves as to the fitness of such items for their requirements."

Customer due diligence:

As a business carrying out estate agency work we are required to verify the identity of both the vendor and purchaser as outlined in The Money Laundering, Terrorist Financing and Transfer of Funds (Information on the Payer) Regulations 2017 – <http://www.legislation.gov.uk/ukxi/2017/692/made>. Any information and documentation provided by you will be held for a period of five years from when you cease to have a contractual relationship with McCombe Pierce LLP. The information will be held in accordance with the General Data Protection Regulation (GDPR) on our client file and will not be passed to any other party, unless we are required to do so by law and regulation.