

Villa 2 to 7



SHOBA

VILLAS & RESIDENCES
BY MARADIVA



A SIGNATURE



DÉVELOPPEMENT
PROMOTEUR CONSTRUCTEUR

View of the lagoon and direct access to the beach from the terrace
Villa n°3





A STUNNING VIEW, A UNIQUE PLACE

Feet in the water, facing Le Morne. On the west coast of Mauritius near **Flic-en-Flac and Tamarin**, 17 exceptional properties have been designed, shaped and cut like precious stones on Wolmar beach, offering a spectacular view of Le Morne.

7 villas, 8 apartments and 2 penthouses are subtly anchored on the sidelines of the major rehabilitation project of the 5-stars luxury **Maradiva Villas Resort & Spa**. A historic figure in the prestigious hotel industry in Mauritius, the parent company **Maradiva opens its doors and its world of exceptional services to this new project of excellence** : Shoba, villas & residences by Maradiva.

The west coast of Mauritius

Naturally privileged, sheltered from the wind and enjoying an exceptional sunshine, the west coast of Mauritius has the most beautiful beaches on the island. Among the emblematic villages of the west coast of the island : **Flic en Flac and Tamarin.**

Luxurious hotels, mythical golf courses, water activities, surf spots and sunsets...this part of the west coast attracts many tourists from all over the world for its diversity and its landscapes.

SHOBA

VILLAS & RESIDENCES
BY MARADIVA

LE MORNE

FLIC'EN FLAC

TAMARIN

PORT LOUIS

MAHÉBOURG



Maradiva Villas Resort & Spa

A 5-STAR LUXURY RESORT

The Maradiva group, parent company of the Shoba project, **welcomes the 17 new exceptional properties to its land**, and supported by its expertise in 5-stars luxury hotels, will ensure rental management. Part of the only three 5-star luxury hotels in Mauritius to be certified "Leading Hotels of the World", the **Maradiva Villas Resort & Spa meets strict specifications of several hundred comfort criteria, equipment and services.**

With a breathtaking view of Le Morne and Tamarin Bay, the Maradiva Villas Resort & Spa is a true haven of peace between lush flora and fauna : 65 luxury villas with private swimming pool and tropical garden, spread over 27 hectares on the edge of one of the most beautiful beaches on the west coast (Wolmar beach) offering 750 meters of fine white sand beach.



Shared swimming pool of Maradiva Villas, Resort and Spa, warmed in winter.



THE LEADING HOTELS
OF THE WORLD®

The Leading Hotels of the World

- Outstanding and authentic luxury hotel collection
- Label founded in 1928, headquartered in New York
- 400 hotels spread across 80 countries including ancient castles, palaces, private islands or urban gems
- Guarantee of quality and unique experience via specifications stringent of several hundred criteria relating to the structure hotel, services, commitments, history

A universe of exceptional services

The Maradiva Villas Resort & Spa represents the quintessence of hospitality Mauritian and an extraordinary luxury hotel experience :

In-villa butler service available - 2 "Clefs d'Or"
Concierges

Concierge service 7 days a day (in-villa services, excursions, nautical counter)

1 shared swimming pool warmed in winter

4 restaurants including 1 gourmet restaurant and beach restaurant

2 bars

1 cigar cellar

1 award-winning holistic spa (1000m², 6 treatment rooms)

1 kids club

1 fitness center with private coach

1 pontoon with boats (water skiing, snorkeling, sailing boat, pedal boat, kayak, windsurf, paddle board)

2 tennis courts


Currency exchange counter 7 days a day

2 boutiques (branded watches and clothing), 1 art gallery, 1 florist

100% connected and equipped business center

1 infirmary with doctor 7 days a day



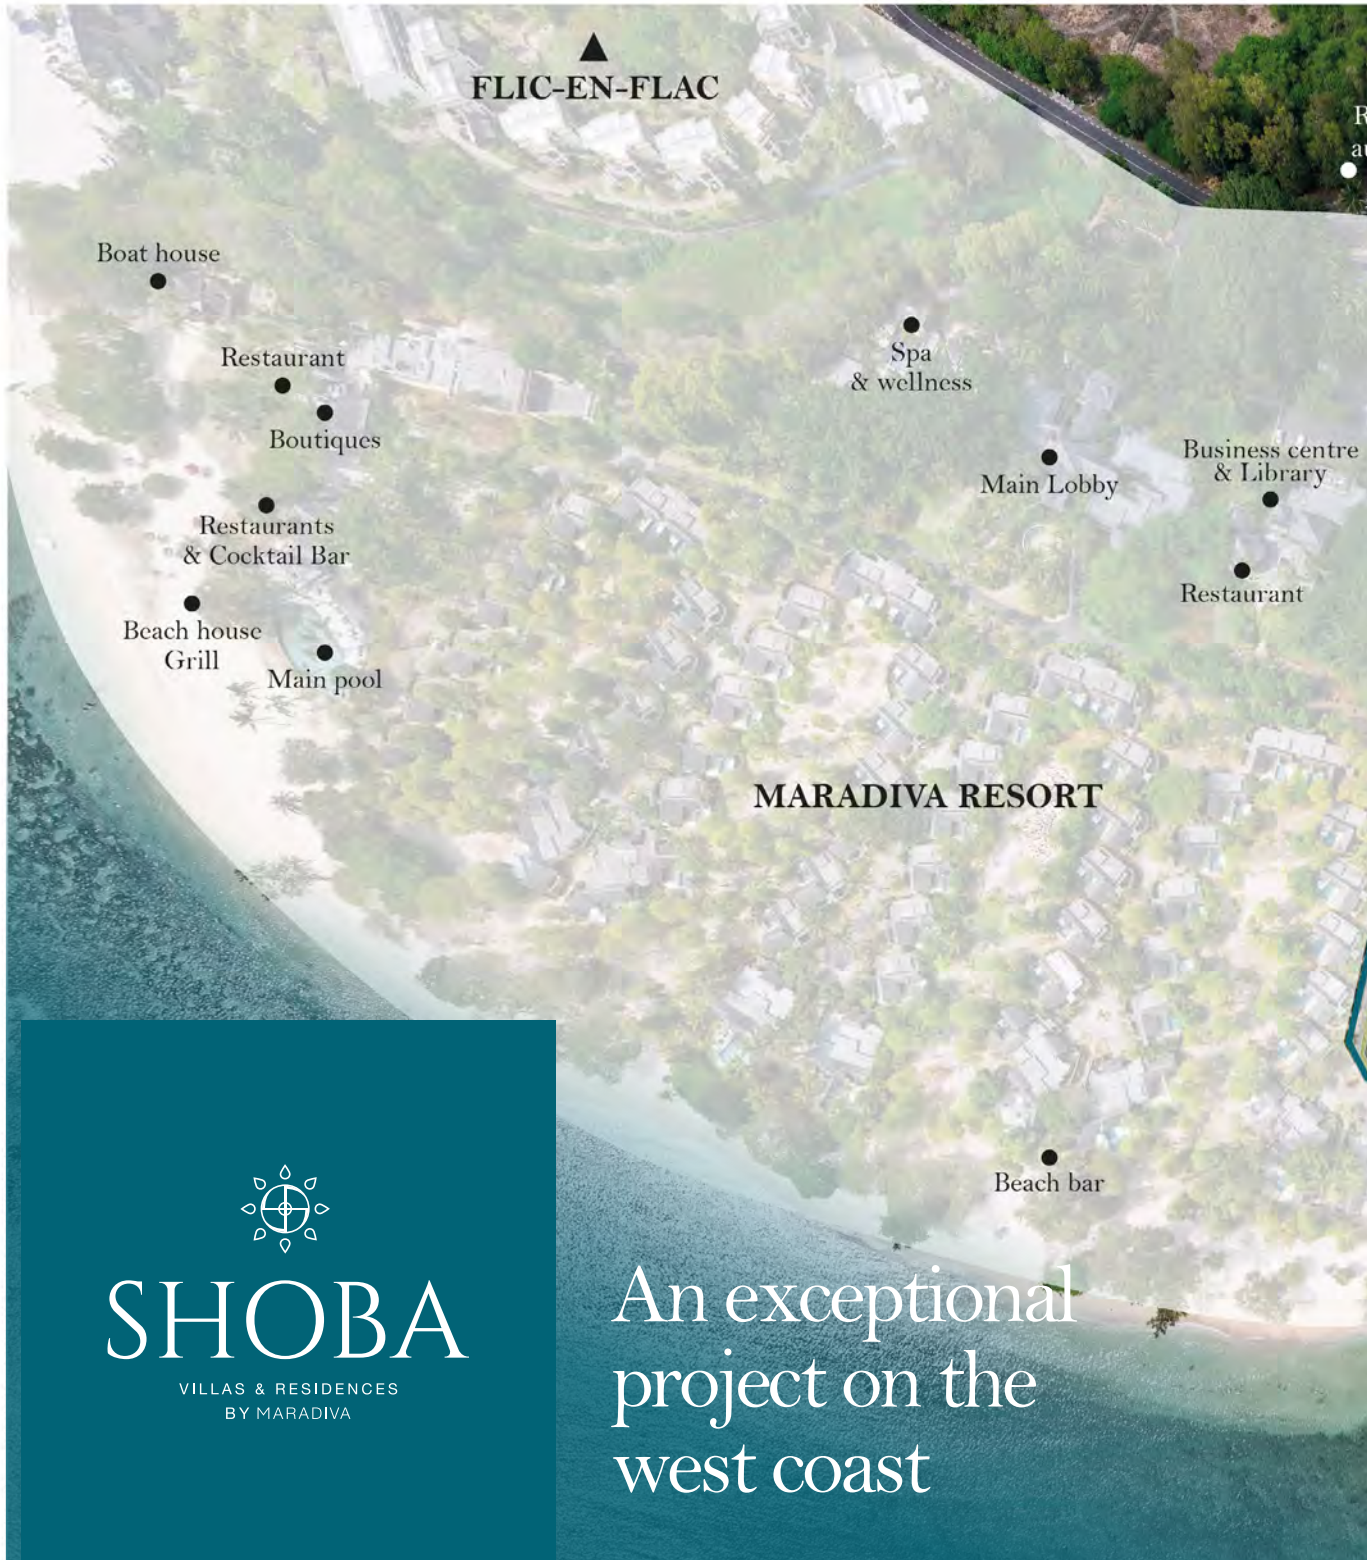

SHOBA

VILLAS & RESIDENCES
BY MARADIVA

An exceptional
project on the
west coast



Shoba, aerial view





Stunning view, absolute luxury.

Unique location, **unusual viewpoint over Morne Brabant**, pristine white sand beach, striking color palette, lush vegetation and unforgettable sunset...

Shoba subtly stands on the land of the parent company Maradiva Villas Resort & Spa, 5-star luxury, for an unrivaled and **privileged experience of exotic luxury on the Mauritian west coast**. An architecture signed DH Architecture.



Villa n°3

Villas 2 to 7

EXCEPTIONAL PROPERTIES

With 4 en-suite bedrooms, the villas offer a majestic living space, with outdoor terrace and private infinity pool, with direct access to the lagoon, offering a view conducive to daydreaming. Exceptional interior services serving large volumes of life. Here luxury and comfort combine to create a prestigious living environment. **Interior atmosphere signed by the interior designer Paule de Romeuf.**



Surfaces

Surface area of 340 sqm

Inside area of 213 sqm

Outside area of 127 sqm

Warmed infinity pool



Bedroom
villa n°3



GROUND FLOOR PLAN

*The layout of the garden's equipment and plantings is given as an indication and therefore cannot be considered contractual.
The company reserves the right to make changes to this plan due to technical or administrative requirements.
The surfaces indicated are likely to undergo slight variations.
Dimensions indicated on the plan are Structural dimensions.
The fallout of beams, soffits, false ceilings, pipes do not appear on this plan.
The furniture is represented for information only and is not included in the description and content of the property.



GRAPHIC SCALE: 1:100

VILLA
NO. 3



SCALE: 1:100

Date: 22.09.23

REV 1

Promoter:



TOTAL LIVING AREA 340m²

TOTAL INSIDE LIVING AREA 213m²

ENTRANCE	8 m ²
LAUNDRY	6 m ²
OWNER STORE	3 m ²
STORE 1	3 m ²
KITCHEN	8 m ²
LIVING	23 m ²
DINING	14 m ²
BEDROOM 1	19 m ²
WALK-IN 1	3 m ²
ENSUITE 1	4 m ²
BEDROOM 2	13 m ²
WARDROBE	5 m ²
ENSUITE 2	6 m ²
TOILET	3 m ²
STORE 2	4 m ²
CORRIDOR/ STAIRS	14 m ²
MASTER BEDROOM	18 m ²
MASTER WALK-IN	12 m ²
MASTER ENSUITE	11 m ²
BEDROOM 3	17 m ²
WALK-IN 3	3 m ²
ENSUITE 3	6 m ²
WALK-IN 4	9 m ²

TOTAL OUTSIDE LIVING AREA 127m²

CARPORT	35 m ²
TERRACE 2	4 m ²
TERRACE 1	6 m ²
OUTDOOR LIVING	24 m ²
PATIO	10 m ²
TERRACE 3	4 m ²
TERRACE 4	43 m ²

TOTAL CONSTRUCTION AREA (inclu.) 466m²**


TOTAL CONSTRUCTION AREA (Interior + Exterior + Walls)	=409m ²
SWIMMING POOL**	=36m ²
PAVING **	=21m ²





FIRST FLOOR PLAN

*The layout of the garden's equipment and plantings is given as an indication and therefore cannot be considered contractual.
The company reserves the right to make changes to this plan due to technical or administrative requirements.
The surfaces indicated are likely to undergo slight variations.
Dimensions indicated on the plan are Structural dimensions.
The fallout of beams, soffits, false ceilings, pipes do not appear on this plan.
The furniture is represented for information only and is not included in the description and content of the property.

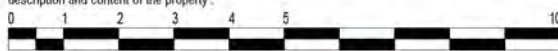

GRAPHIC SCALE: 1:100

VILLA
NO. 3

SHOBA
VILLAS & RESIDENCES

SCALE: 1:100

Date: 22.09.23

REV 1

Promoter:



TOTAL LIVING AREA 340m²

TOTAL INSIDE LIVING AREA 213m²

TOTAL OUTSIDE LIVING AREA 127m²

ENTRANCE	8 m ²
LAUNDRY	6 m ²
OWNER STORE	3 m ²
STORE 1	3 m ²
KITCHEN	8 m ²
LIVING	23 m ²
DINING	14 m ²
BEDROOM 1	19 m ²
WALK-IN 1	3 m ²
ENSUITE 1	4 m ²
BEDROOM 2	13 m ²
WARDROBE	5 m ²
ENSUITE 2	6 m ²
TOILET	3 m ²
STORE 2	4 m ²
CORRIDOR/ STAIRS	14 m ²

CARPORT	35 m ²
TERRACE 2	4 m ²
TERRACE 1	6 m ²
OUTDOOR LIVING	24 m ²
PATIO	10 m ²

TERRACE 3	4 m ²
TERRACE 4	43 m ²

MASTER BEDROOM	18 m ²
MASTER WALK-IN	12 m ²
MASTER ENSUITE	11 m ²
BEDROOM 3	17 m ²
WALK-IN 3	3 m ²
ENSUITE 3	6 m ²
CORRIDOR 1ST	9 m ²

TOTAL CONSTRUCTION AREA_(inclu.**) 466m²

TOTAL CONSTRUCTION AREA (Interior + Exterior + Walls)	=409m ²
SWIMMING POOL**	=36m ²
PAVING **	=21m ²






suspension cuisine
Maret



Tapis salon

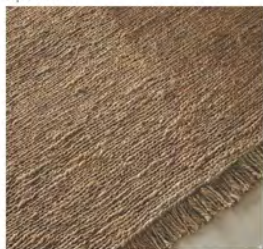


Crédence cuisine



Carreau au sol



Revêtement mur central à l'entrée - CMO Paris

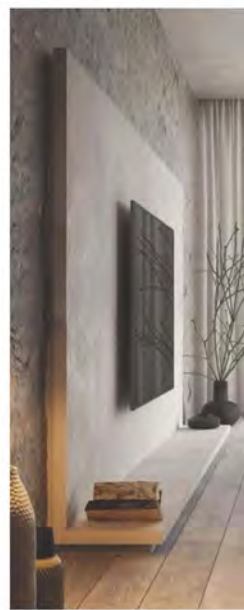

Villa 4B - Moodboard - Entrée et Salon



Expositim



Boyer

Interior atmosphere

DESIGNED BY PAULE DE ROMEUF



Bover



Expormin



Tapis



Carreau au sol



Papier peint - Elitis



Services & Finishes

Deck flooring in anti-slip tiling 60x120, model Lao Sand, **Entrepôt de la Pierre®**

Warmed infinity pool (heat pump) and Salt system pool

Outdoor shower (villas)

Sprinkler system with recycled water, connected to the Maradiva Villas Resort and Spa's wastewater treatment plant

Paved driveway from the entrance to the parking

Exotic garden created by a landscape architect

Facade cladding in stone, aluminum, plaster and wood

Walls and ceilings : smooth paint and decorative wallpaper selected by interior designer Paule de Romeuf, **CMO Paris®** (Natural Fiber)

Interior floors for all parts of the property in large-

format 60x120, model Lao Sand, **Entrepôt de la Pierre®**

Air conditioner **LG®** for all the parts of the property

Double sink for master bathrooms, The gap Clardy, **Roca®** (or equivalent)

Bathroom tiles model Riad Lao Sand, **Harmony®**

Paffoni® mixer taps

Furnished dressing room for master bedrooms

Fitted wardrobes in the other bedrooms

Appareillage électrique marque model Mallia Senses White, **Legrand®**

Télévision, Internet, Téléphone connected to the PABX (Private Automatic Branch EXchange) of Maradiva Villas Resort and Spa



Flat screens in the living room and master bedroom

Kitchen counter tops in Quartz

Kitchen appliances **Bosch®** (single stainless steel sink, taps, oven, induction hob, extractor hood, microwave)

Entrance door on pivot (villa) in solid wood with electronic lock for magnetic card

Interior door with honeycomb core, lacquered finish

Walls, frames, glazing and roofs meet the International anticyclonic standards validated by the independent technical control office.



Living room, Villa 3

Shoba, a mixed investment project

SECOND HOME AND
EXCELLENT INVESTMENT
REAL ESTATE PRODUCT
UP TO 6% *

With a rental management provided by the Maradiva Resort & Spa, the Shoba project presents a major asset for any buyer wishing to live and invest in Mauritius : **it is a "mixed" real estate project combining purchasing pleasure within a 5-stars historic luxury resort and high profitability.**

The exception of the project, its waterfront location, its world of extraordinary services, give the project a unique hotel appeal, with returns that can exceed 6% annually, depending on the personal occupation of the property by its owner.

*See full conditions in the sales office









Maradiva services

AN UNRIVALED ASSET
FOR SHOBA OWNERS

Buying a Shoba property means a direct access to all the services of the Maradiva Villas Resort & Spa

In agreement with the Maradiva Villas Resort & Spa, an easement of access and use of the various hotel services is attached to the ownership of each property. (see full list of services on page 8).

In addition, certain specific commercial discounts will be applied for the benefit of Shoba owners on a number of paid services described on page 8.

The conditions of application will be given to customers upon acquisition and the easement will be described and included in the property titles. This easement being attached to the property, it will benefit the successive owners of the Shoba property and will be binding on any successive owners and operators of the Maradiva Villas Resort and Spa if these were to change in the future.



A SIGNATURE



French leader of prestigious real estate in Mauritius,
MJ Développement group puts more than 15 years of experience at the service of
your exceptional real estate projects. Discover all our expertise on :

WWW.MJ-DEVELOPPEMENT.COM

