

WYKE CHANGING/PAVILLION LOCATION PLAN EXISTING GOALS Bowling Green PROPOSED PUMPED SEWER CONNECTION TO EXISTING CONNECTION AT BOWLS PAVILION STEEL STORAGE CONTAINER FOR EQUIPMENT 2.4X6M IN MATCHING RAL 6005 GREEN COLOUR PAVILION WITH 2 TEAM CHANGING ROOM, OFFICIALS CHANGING, KITCHEN AND CLUB ROOM. 19X7M OR 135 M2 AS PER SPORT ENGLAND DESIGN GUIDANCE. EXTERNAL APPEARANCE ANTI-VANDAL RAL 6005 GREEN COLOUR, ROOF IN GREY CONCRETE TILE. WINDOWS AND DOORS SECURED WITH MATCHING STEEL SHUTTERS FOR SECURITY. CLUB/COMITTEE ROOM FRENCH DOORS OPEN OUT ONTO PATIO PROVIDING STANDING SPACE TO WATCH THE MATCH. PATH SURFACE MACADAM WEARING COURSE.

WYKE CHANGING/PAVILLION ELEVATIONS

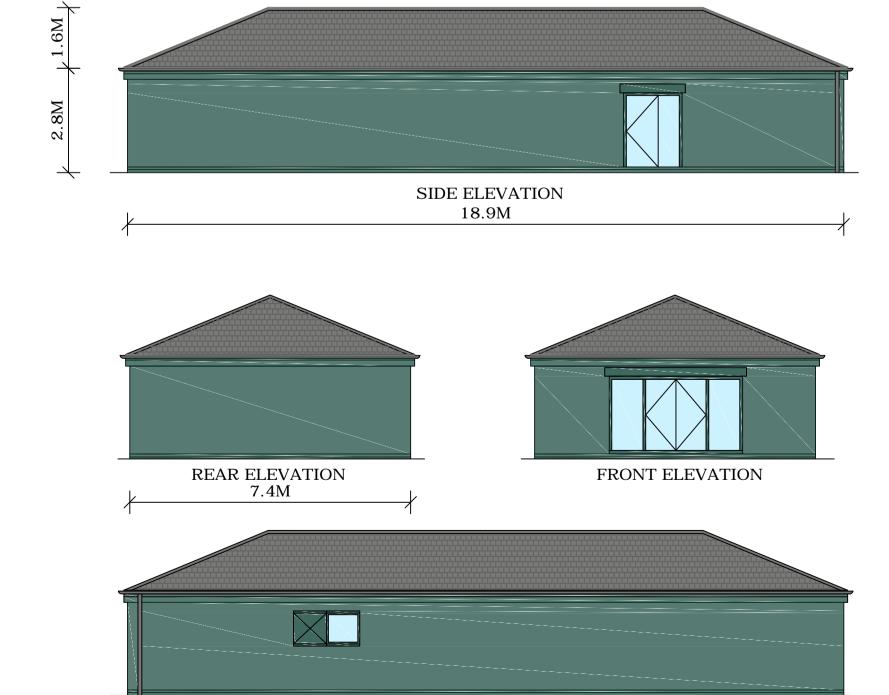

SIDE ELEVATION

2 WYKE CHANGING/PAVILLION LAYOUT SCALE 1:100@A1

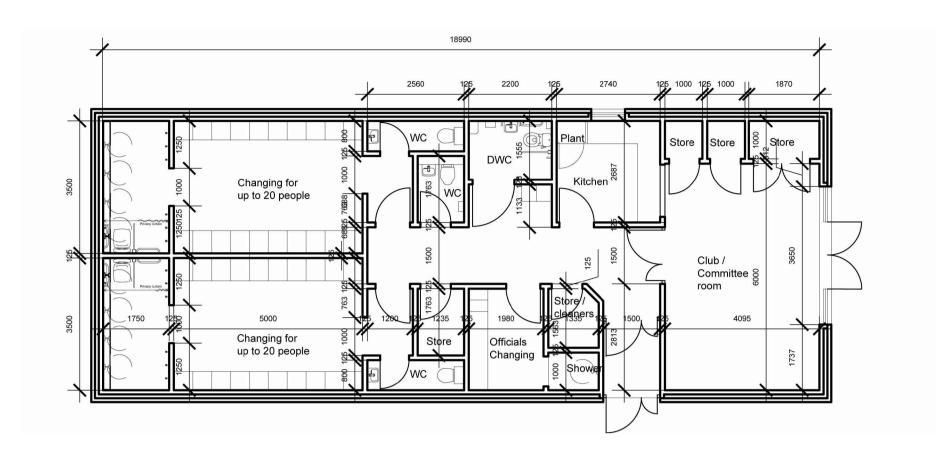

OUTLINE SCHEDULE OF ACCOMMODATION

- 1NO. ENTRANCE ZONE LOBBY, WALL FINISH -EMULSION PAINT, FLOOR FINISH -
- NO-SLIP VINYL, CEILING FINISH EMULSION PAINT.

 1NO. CORRIDOR WITH 2NO. WIDER LOCKER UNITS
- (1NO. FULL HEIGHT), WALL FINISH -EMULSION PAINT, FLOOR FINISH - NO-SLIP VINYL, CEILING FINISH - EMULSION
- 2NO. CHANGING ROOMS WITH SEATING FOR UP TO 20 PEOPLE EACH WITH 1NO. WC
- EACH, WALL FINISH CERAMIC TILING, FLOOR FINISH NO-SLIP VINYL, CEILING FINISH EMULSION PAINT.
- 2NO. SHOWER ROOMS EACH WITH 4NO. SHOWER PLACES, 1NO. DOC M DROP DOWN SEAT PACKAGE, CURTAIN AND TOWEL HOOKS, WALL
- SEAT PACKAGE, CURTAIN AND TOWEL HOOKS, WALL FINISH - CERAMIC TILING, FLOOR FINISH - NO-SLIP VINYL, CEILING FINISH - EMULSION PAINT.
- 2NO. UNISEX TOILETS WITH HAND BASIN,
 HANDRIER AND WC (1NO. WITH AMBULANT
 DOC M PACK). WALL FINISH EMULSION PAINT, FLOOR
- FINISH NO-SLIP VINYL, CEILING FINISH - EMULSION PAINT.
- 1NO. KITCHEN WITH WORKTOPS, BASE AND WALL UNITS, SINK AND DRAINER UNIT.

 COMPLIANT ROLLER HATCH TO CLUB ROOM.WALL
- FINISH EMULSION PAINT, FLOOR
 FINISH NO-SLIP VINYL, CEILING FINISH EMULSION
- FINISH NO-SLIP VINYL, CEILING FINISH EMULSION PAINT.
- 1NO. OFFICIALS CHANGING ROOM WITH SEATING FOR 3 PEOPLE WITH FIXED
 BENCH, 2NO. LOCKER UNITS (INCL. 1 NO. WIDER FULL)
- HEIGHT UNIT), AND
- BUILT-IN SHOWER ENCLOSURE. WALL FINISH EMULSION PAINT, FLOOR
- FINISH NO-SLIP VINYL, CEILING FINISH EMULSION PAINT.
- 1NO. UNISEX ACCESSIBLE TOILET WITH DOC M PACK, WALL FINISH -
- EMULSION PAINT, FLOOR FINISH NO-SLIP VINYL, CEILING FINISH -
- CEILING FINISH EMULSION PAINT.
 1NO. CLUB COMMITTEE ROOM WITH 3NO. STORES,
- WALL FINISH EMULSION
 PAINT, FLOOR FINISH NO-SLIP VINYL, CEILING FINISH
- EMULSION PAINT.

 1NO. CLEANERS STORE WITH BELFAST SINK AND
- Tho. Cleaners store with Belfast Sink an SHELVING
- SHELVING

SCALES @ A1 WG TITLE: DEPARTMENT OF ENVIRONMENT & SPORT WYKE PAVILION/CHANGING ROOMS DETAIL WYKE CHANGING ROOMS/PAVILION SPECIFIED LEISURE SERVICES - PARKS & GREENSPACES DRAWINGS AMEND VER2 DB 2 11.11.13 CITY OF BRADFORD METROPOLITAN DISTRICT COUNCIL, TECHNICAL UNIT, BOWLING PARK LODGE, BOWLING HALL ROAD BRADFORD, WEST YORKSHIRE, BD4 7TL. TEL: 01274 432553 CLIENT: WYKE ARLFC RCHITECT TO CONTACT: Doc Sheet No PARKS/2/4/9018/001 8.11.2013

NOTE:

WITH QUILT.

• GREY CONCRETE INTERLOCKING TILES FIXED VIA BATTENS AND ROOFING FELT TO TIMBER TRUSSED RAFTERS AT 450MM CENTRES. ROOF VOID INSULATED

• UPVC 1/2 ROUND RAINWATER GUTTER AND ROUND DOWNPIPE FIXED TO ANTI-VANDAL METAL FASCIA AND SOFFIT. FASCIA AND SOFFIT TO BE SEMI-GLOSS PAINT FINISH RAL 6005 COLOUR.

CONSTRUCTION WITH INSULATED CAVITY AND

EXTERNAL DOORS AND WINDOWS TO BE IN
ACCORDANCE WITH BUILDING REGULATIONS PART L &

ACCESSIBLE SPORTS FACILITIES. STEEL SLIDING

SHUTTERS AND ROLLER SHUTTERS TO BE UTILISED IN

SPORT ENGLAND'S DESIGN GUIDANCE NOTE -

• EXTERNAL ANTI-VANDAL WALL

METAL FACING EXTERNAL WALL FINISH. TO BE RAL 6005 COLOUR.

MATCHING RAL 6005 COLOUR.