



THIS DRAWING MUST NOT BE SCALED.  
PRIOR TO THE COMMENCEMENT OF ANY WORKS, THE BUILDER  
IS TO CHECK AND/OR DETERMINE ALL CONSTRUCTION DETAILS,  
INCLUDING CHECKING EXISTING SITE LEVELS AND DIMENSIONS.  
THE DRAWING IS TO BE READ IN CONJUNCTION WITH ALL OTHER  
PROJECT DRAWINGS, CONSTRUCTION NOTES AND/OR PROJECT  
SPECIFICATION. ALL DISCREPANCIES SHOULD BE REPORTED  
IMMEDIATELY.


| Rev. | Date  | Details                               | Drawn |
|------|-------|---------------------------------------|-------|
| A    | 04.14 | Notes and schedule added.             |       |
| B    | 02.16 | Revised to accommodate amended scheme |       |
| C    | 02.16 | Revised to clients comments           |       |
| D    | 03.16 | Building Regulation comments added    |       |
| E    | 09.16 | Windows amended                       |       |
| F    | 09.17 | Outline of store added                |       |
|      |       |                                       |       |
|      |       |                                       |       |
|      |       |                                       |       |

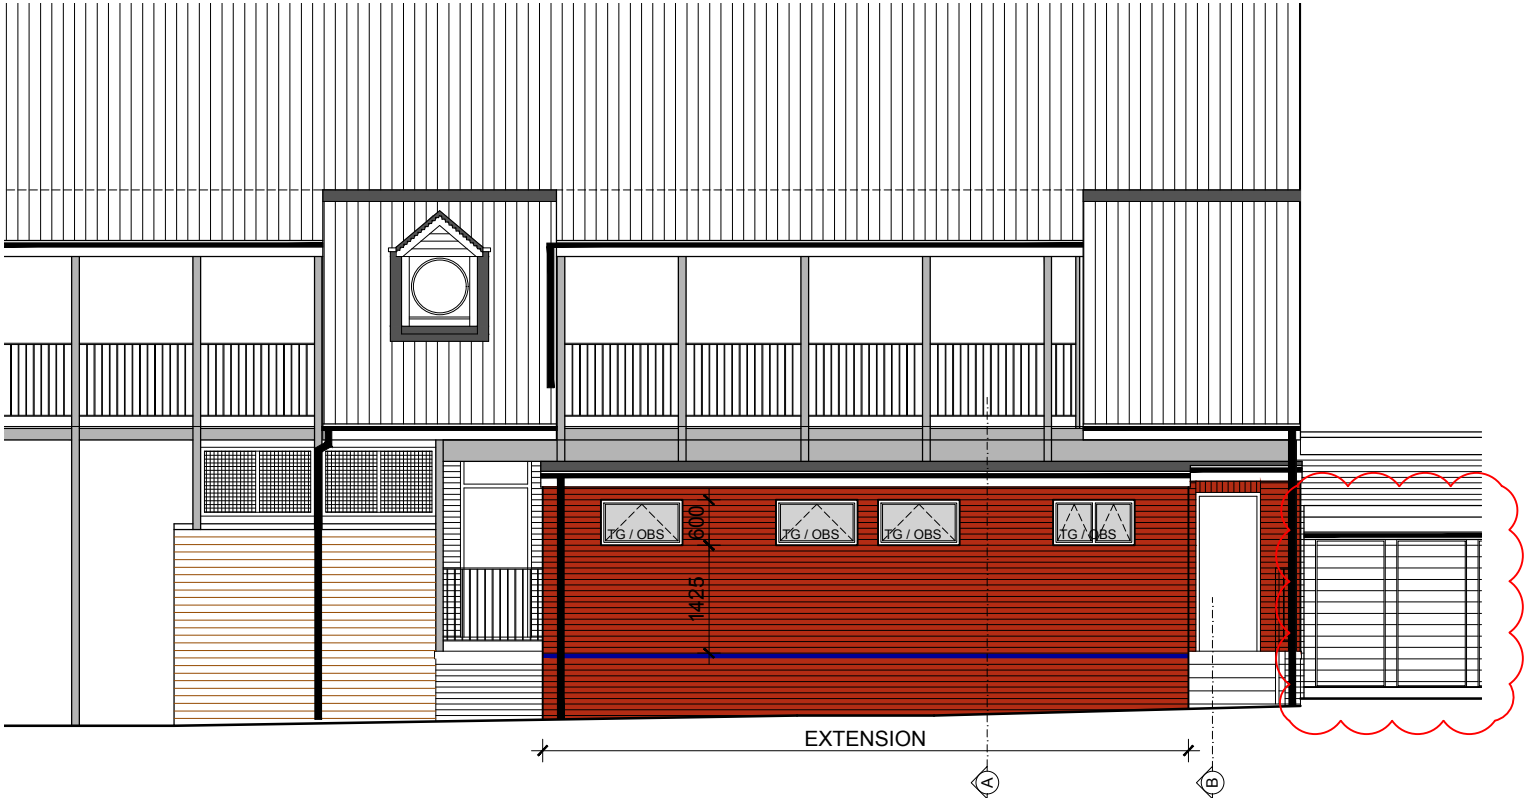

Proposed Elevation (1:100)

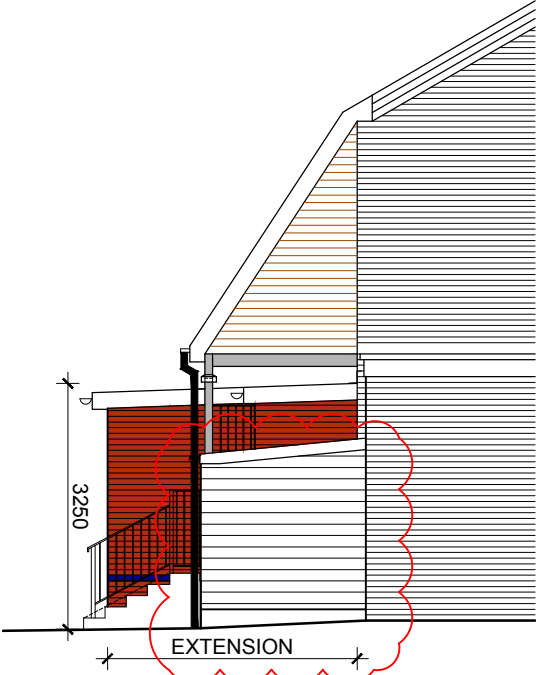

Proposed Side Elevation  
(1:100)

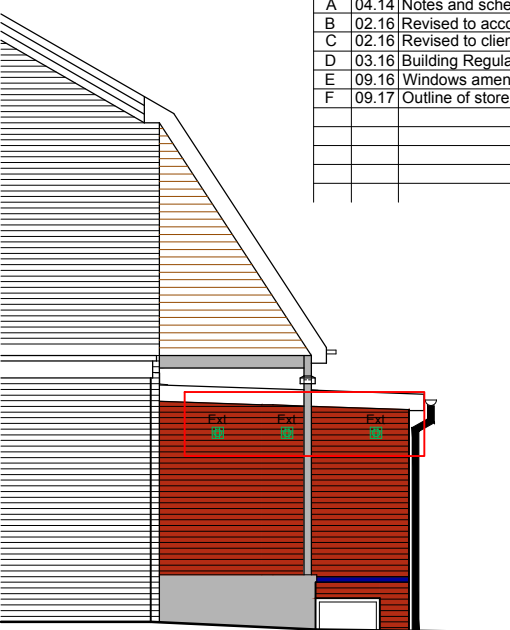


Proposed Side Elevation  
(1:100)

**MATERIALS:**


- 1) Brickwork to match existing
- 2) Brick band to match existing blue edging
- 3) Flat roof, single ply roofing.
- 4) Fascia/Soffit, timber to match existing
- 5) Drainage, black UPVC to match existing

**STAIRCASE CRITERIA**

GROUND TO FIRST FLOOR TOTAL RISE = 741 mm  
5 No RISERS @ = 150 mm  
4 No GOING @ = 280 mm  
PITCH OF STAIRCASE @ = 28°  
Height to top of handrail/guarding = 900mm max.  
Ballusters to be 100mm clear spaced apart.  
Min 2.5m clear headroom above stair pitch line

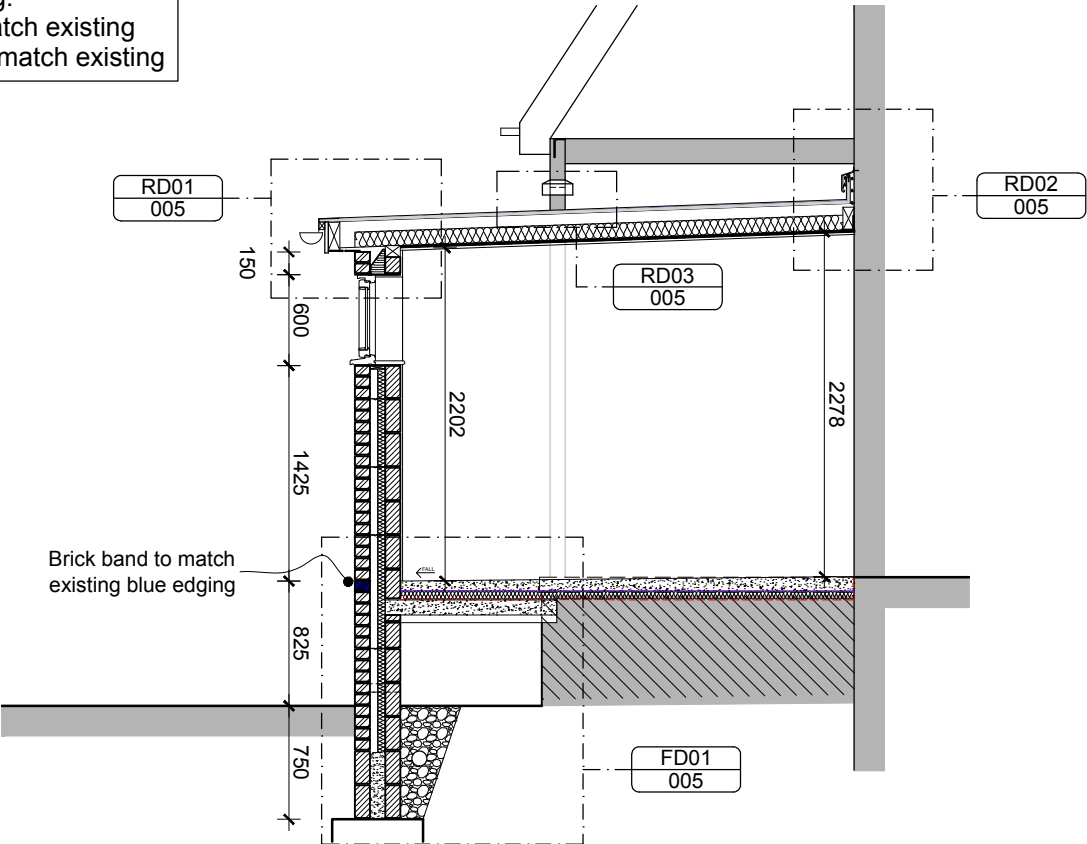

Section A-A (1:50)

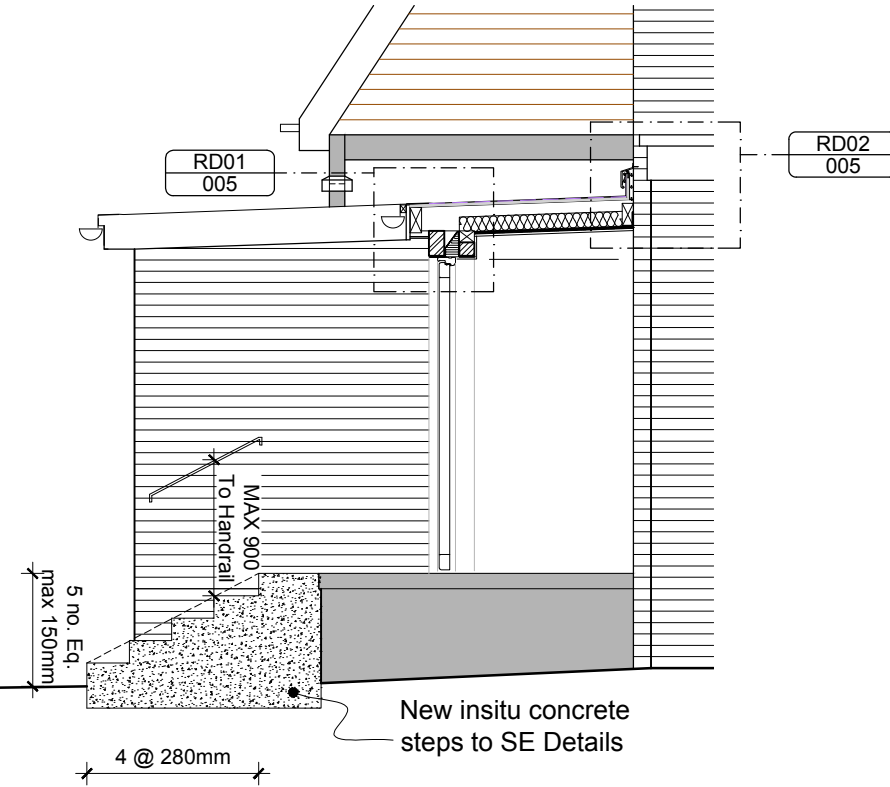

Section B-B (1:50)

Client:  
**Camberley RFC**

Site Address:  
Watchetts Park  
Camberley  
Surrey

Description:  
Proposed Extension  
  
Proposed Sections and  
Elevations

Drawing Number: 13-023/004 F

Status: **PROPOSED**

Scale: Varies @ A3

Date: Sept 13

Drawn: MJB

Checked: mb

AutoCAD Reference:

**BlueSky**  
Architecture  
Design

FERNEBERGA HOUSE  
ALEXANDRA ROAD  
FARNBOROUGH  
HAMPSHIRE, GU14 6DQ  
t: 01252 757285

THIS DRAWING IS THE COPYRIGHT OF BLUE SKY CAD LTD  
AND MUST NOT BE USED IN CONJUNCTION WITH ANY  
OTHER PROJECT WITHOUT WRITTEN CONSENT