



SCALE :: 00 ELEVATION

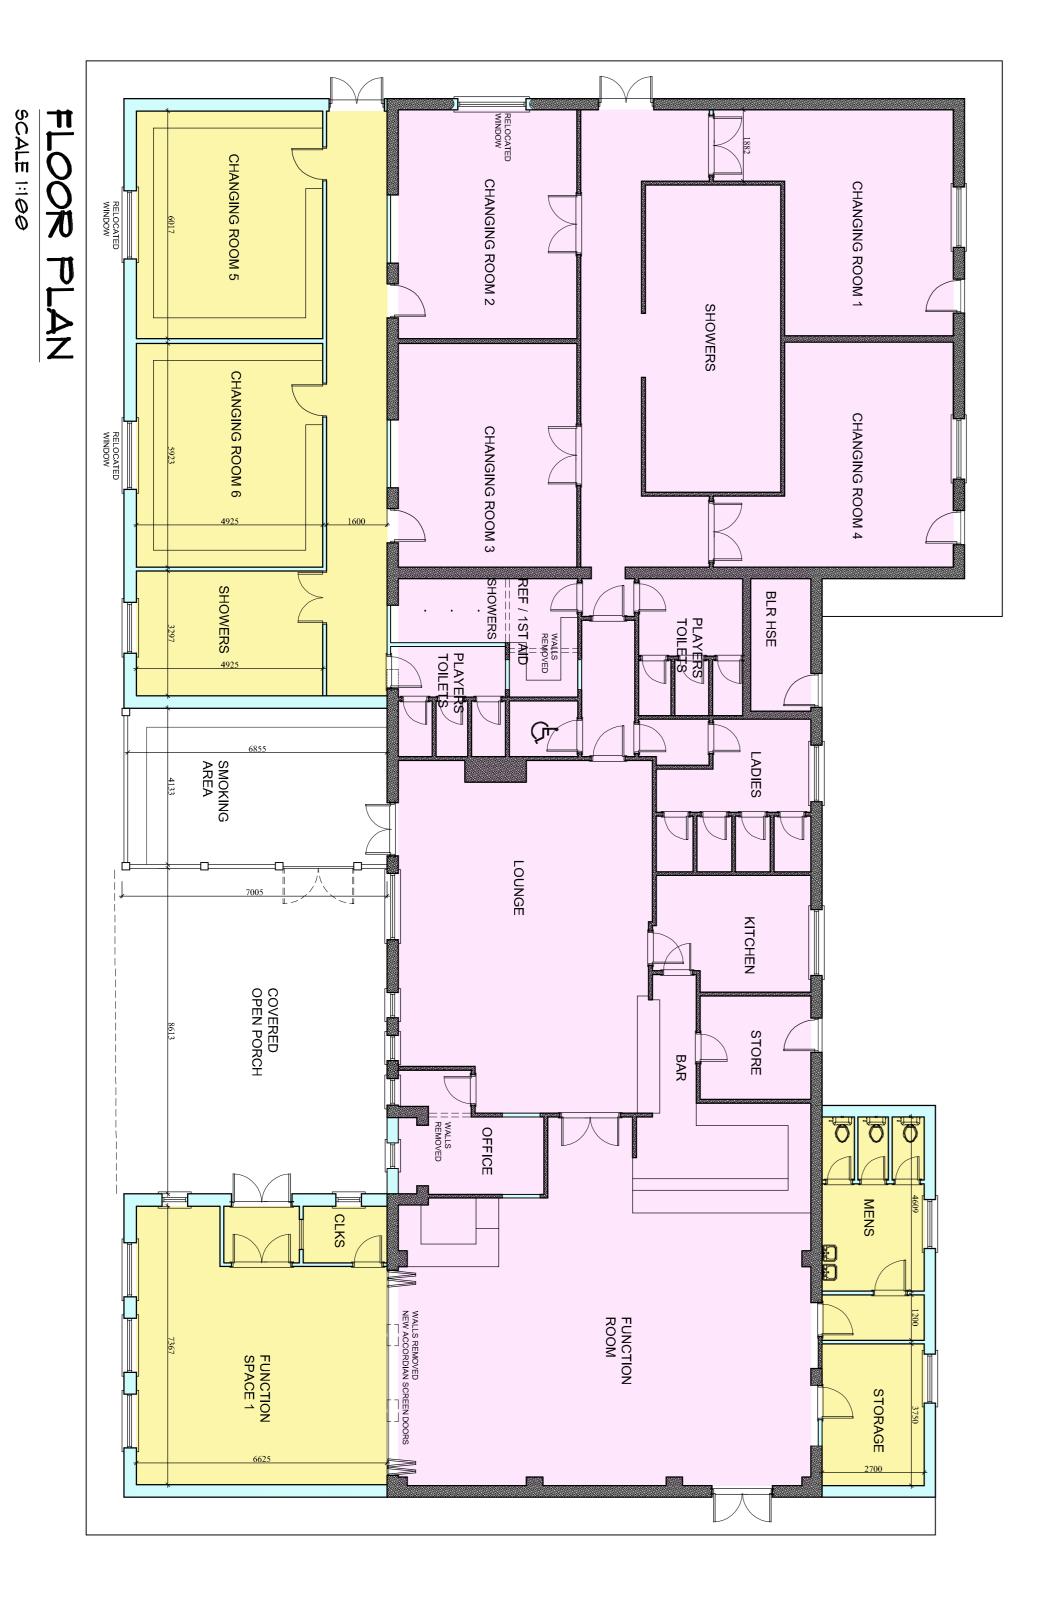

SIDE ELEVATION SCALE 1:100

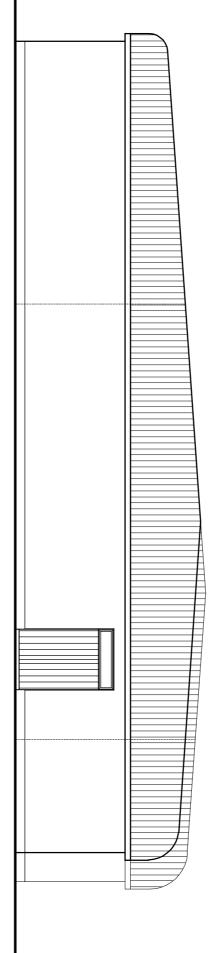

SIDE ELEVATION

EXISTING FLOOR AREA = 441 sq. M.

PROPOSED EXTENSION FLOOR AREA = 177 sq. M.
PROPOSED TOTAL FLOOR AREA = 618 sq. M.

| DWG FILE C | DRAWING: C | DATE: 14 - 06 - 2020 | PROJECT: Pr | CLIENT: Portarlington Rugby Club | Те | ≱D | ISSUE: | NOTES: | recorded or otherwise without alterations to this publication. |
|--|---------------------|---------------------------------|-----------------------------|----------------------------------|---|-----------------|-------------------------|----------------------------|--|
| DWG.FILE: C:\WINDOWS\Desktop\Office Work\800's.dwg | GENERAL ARRANGEMENT | 6 - 2020 | PROJECT: Proposed extension | arlingtor | No. 21 Ballymorris Manor, Portarlington, Co. Laois. Telephone: (087) 6289924 email: hennessyadrian76@gmail.com | ADRIAN HENNESSY | > | not sca | wise with |
| | | | | Rugby Club | | | sketch purposes | Do not scale from Drawing. | recorded or otherwise without the prior permission of Adrian Hennessy. All rights reserved and only Adrian Hennessy may make any alterations to this publication. Copyright © Adrian Hennessy |
| | | SCALES: 1:100 | | | | | urposes 14-06-20 | ving. | |
| | DRAWING No.: | Irian Hennessy Dip. Arch. Tech. | | r, Portarlin | ESS | 20 | | ssy. All rights reserve | |
| | 01 | | | | gton, Irian76 | | | | d and only |
| | PRFC | | | | Co. Lac | Dij | Client | | Adrian Henr |
| | ISSUE: A | | | νίς. Com | Dip Arch. Tech | | | nessy may make any | |