


X:\JOBS\6094_WADEBRIDGE RUGBY CLUB\CAD\DRAWINGS\6094_SITE\LOCATIONPLAN.DWG

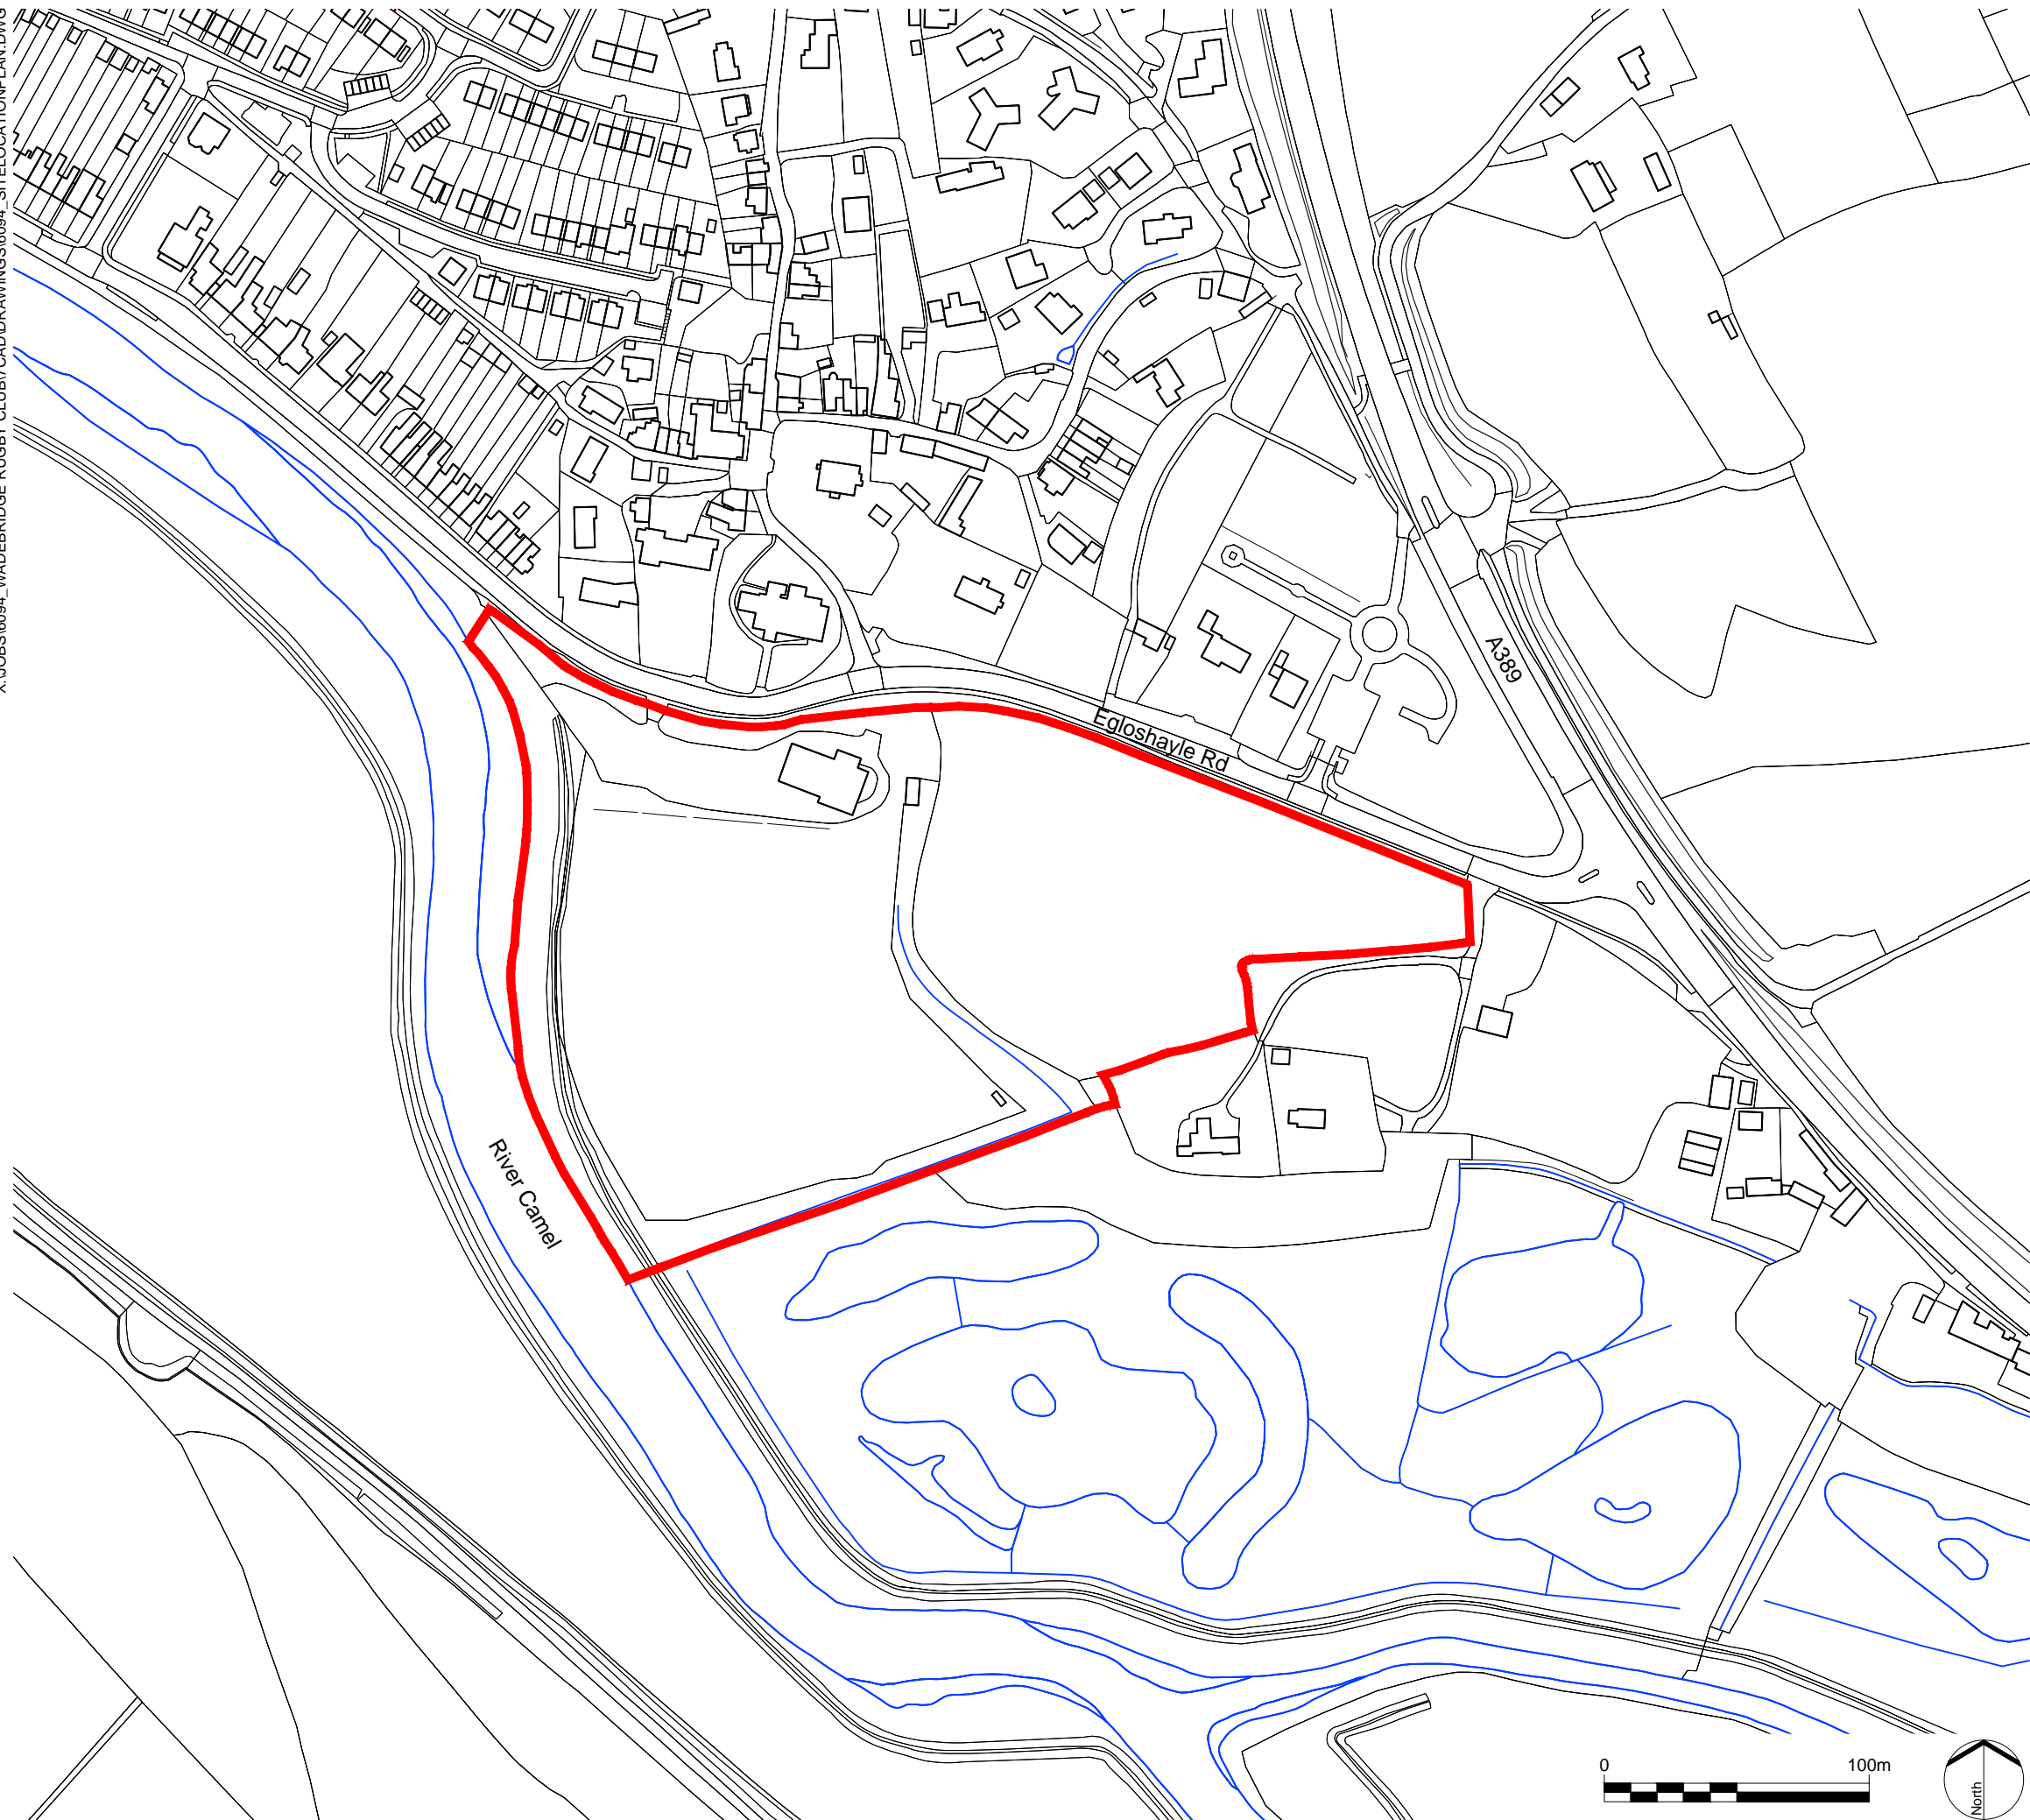

LEGEND

REV. DESCRIPTION APP. DATE

LDĀDESIGN

PROJECT TITLE
WADEBRIDGE RUGBY CLUB

DRAWING TITLE
Site Location Plan

ISSUED BY	Exeter	T: 01392 260 430
DATE	August 2017	DRAWN SBe
SCALE@A3	1:2,500	CHECKED PC
STATUS	Draft	APPROVED PC

DWG. NO 6094_001

No dimensions are to be scaled from this drawing.
All dimensions are to be checked on site.
Area measurements for indicative purposes only.

© LDA Design Consulting Ltd. Quality Assured to BS EN ISO 9001 : 2008

Sources Ordnance Survey

