


Note:  
Do not scale this drawing.  
All levels and dimensions are to be checked on site.  
This drawing is to be read in conjunction with all relevant consultants' requirements, drawings and specifications.  
Any discrepancies between consultants' drawings to be reported to the Contract Administrator before any relevant work commences.

Copyright: 2015 Miller Bourne ©

Notes

1:100

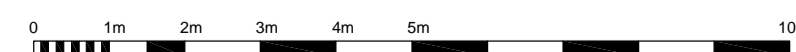

MATERIALS NOTES:

- Grey colour coated aluminium roofing system with standing seams and matching edge flashings.
- Grey render finish to entrance staircase.
- First quality selected red/brown facing bricks with natural joints.
- Grey polyester coated aluminium window and door assemblies.
- Grey polyester powder coated aluminium rain water goods.

Rev	Date	Description	Drawn	Checked	Status
-	16.09.15	First Issue	VP/ES	IDH	
-					
-					
-					
-					
-					

PLANNING	Caterham School New Clubhouse and Changing Rooms Proposed Elevations	
	Scale 1:100 @ A1	Job 4286
	Dwg AD205	Rev

**MILLERBOURNE**  
ARCHITECTS

332 Kingsway  
Hove, East Sussex  
BN3 4QW  
T: 01273 411399  
design@miller-bourne.co.uk