




1 Proposed Elevation 1
1:100

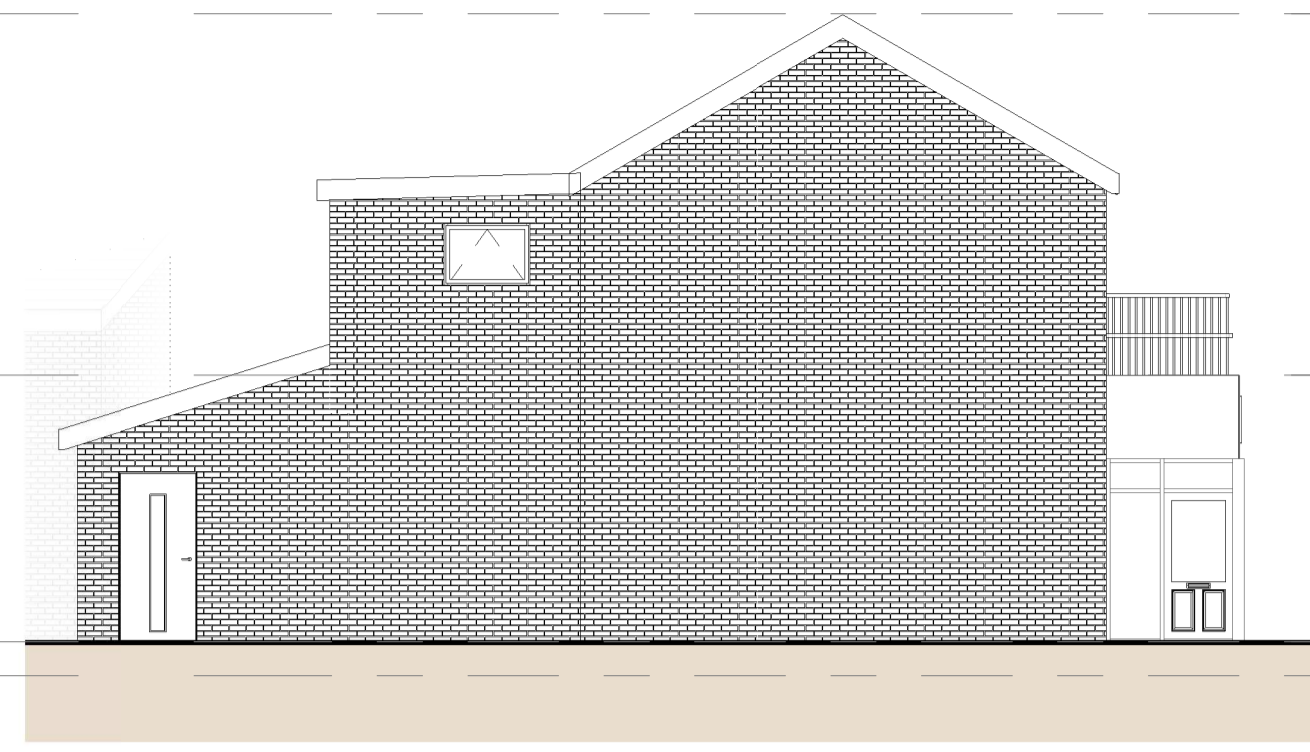


2 Proposed Elevation 2
1:100

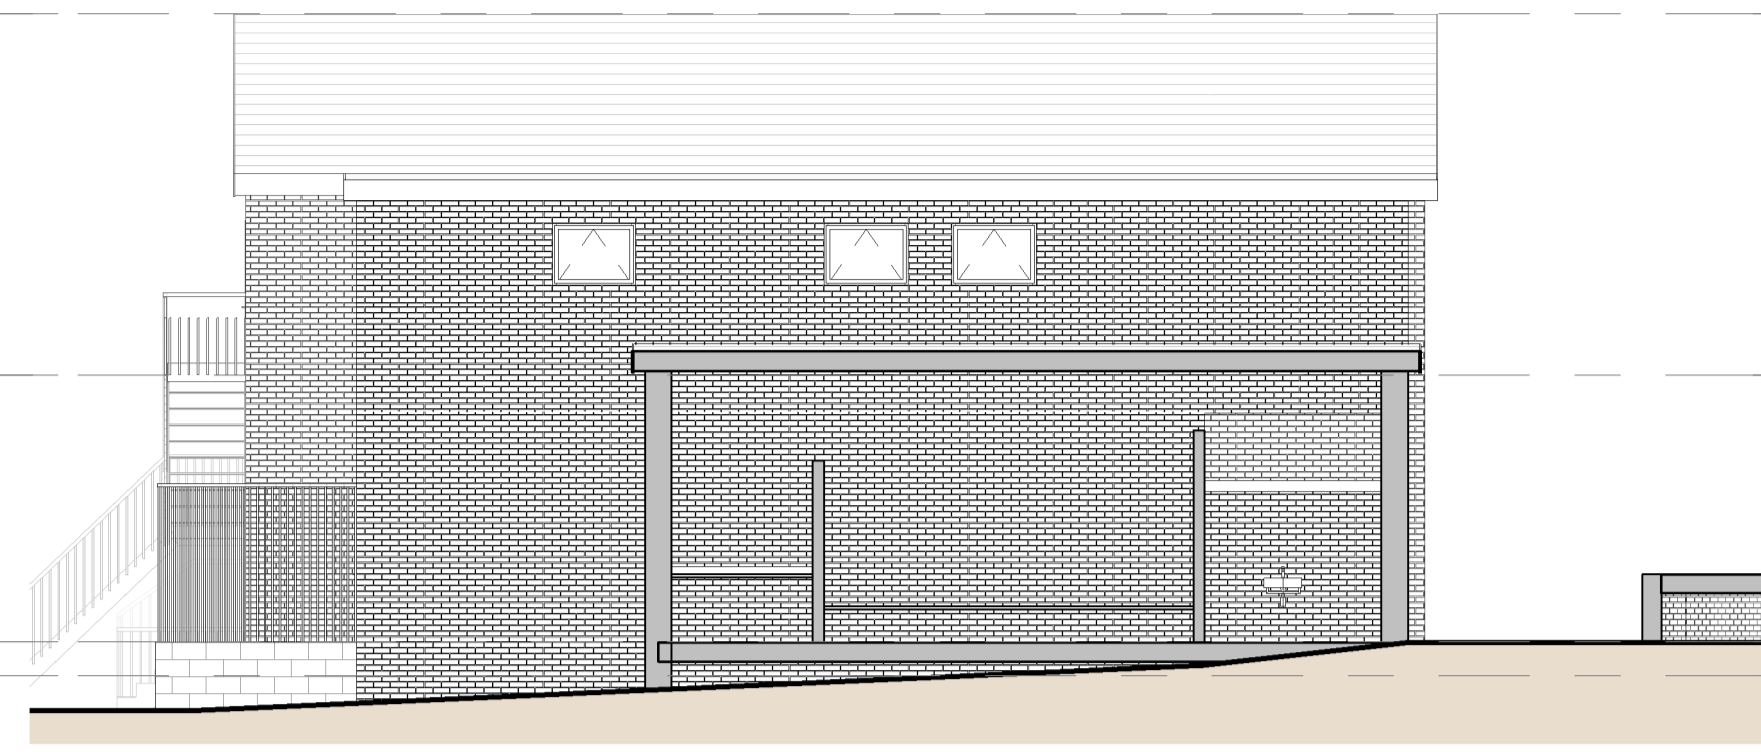


3 Proposed Elevation 3
1:100

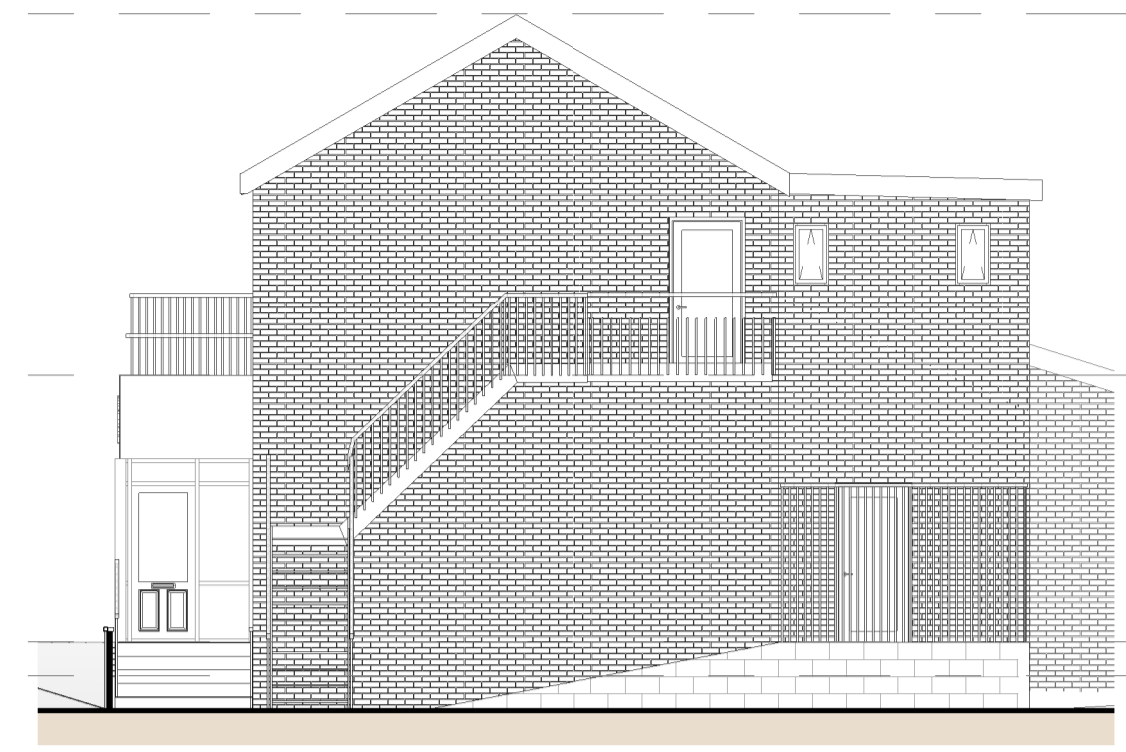


4 Proposed Elevation 4
1:100

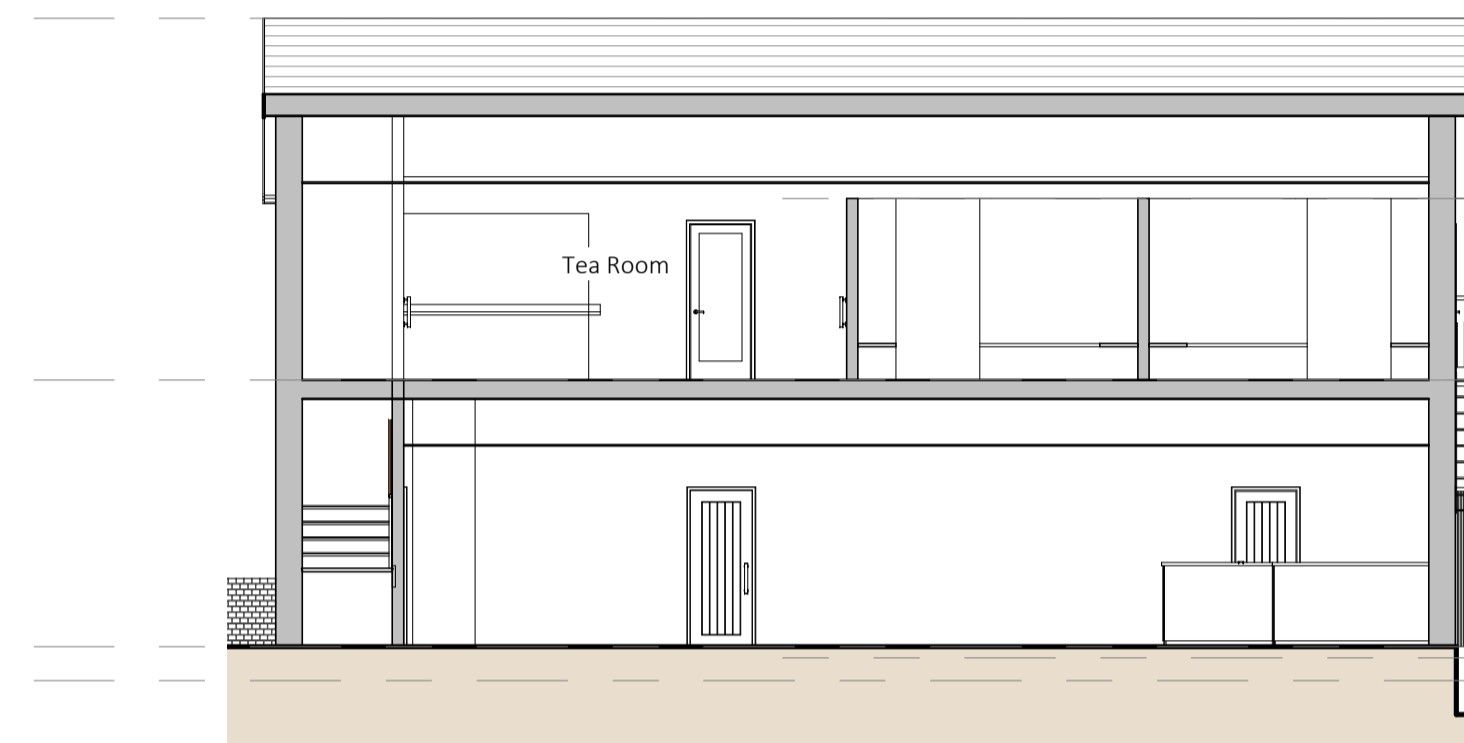


AA Section A
1:100

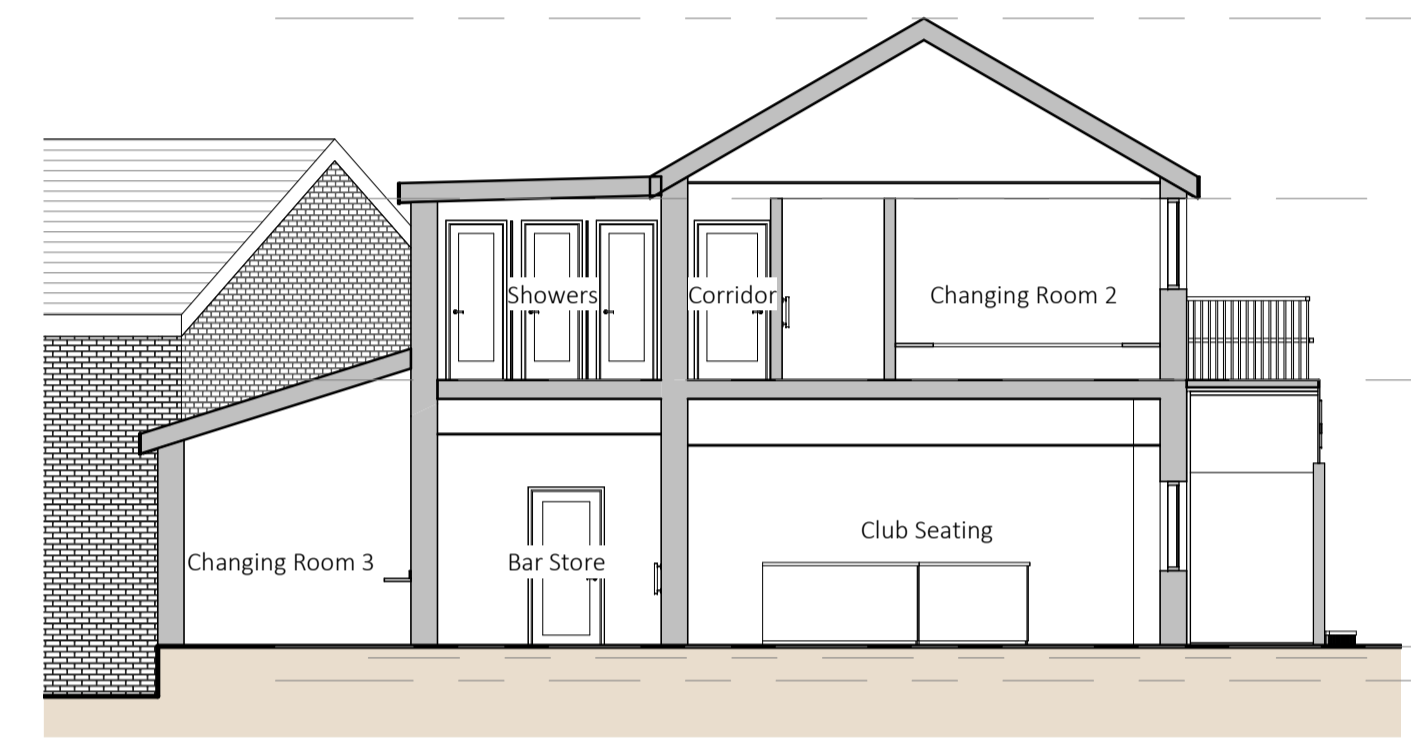


BB Section B
1:100

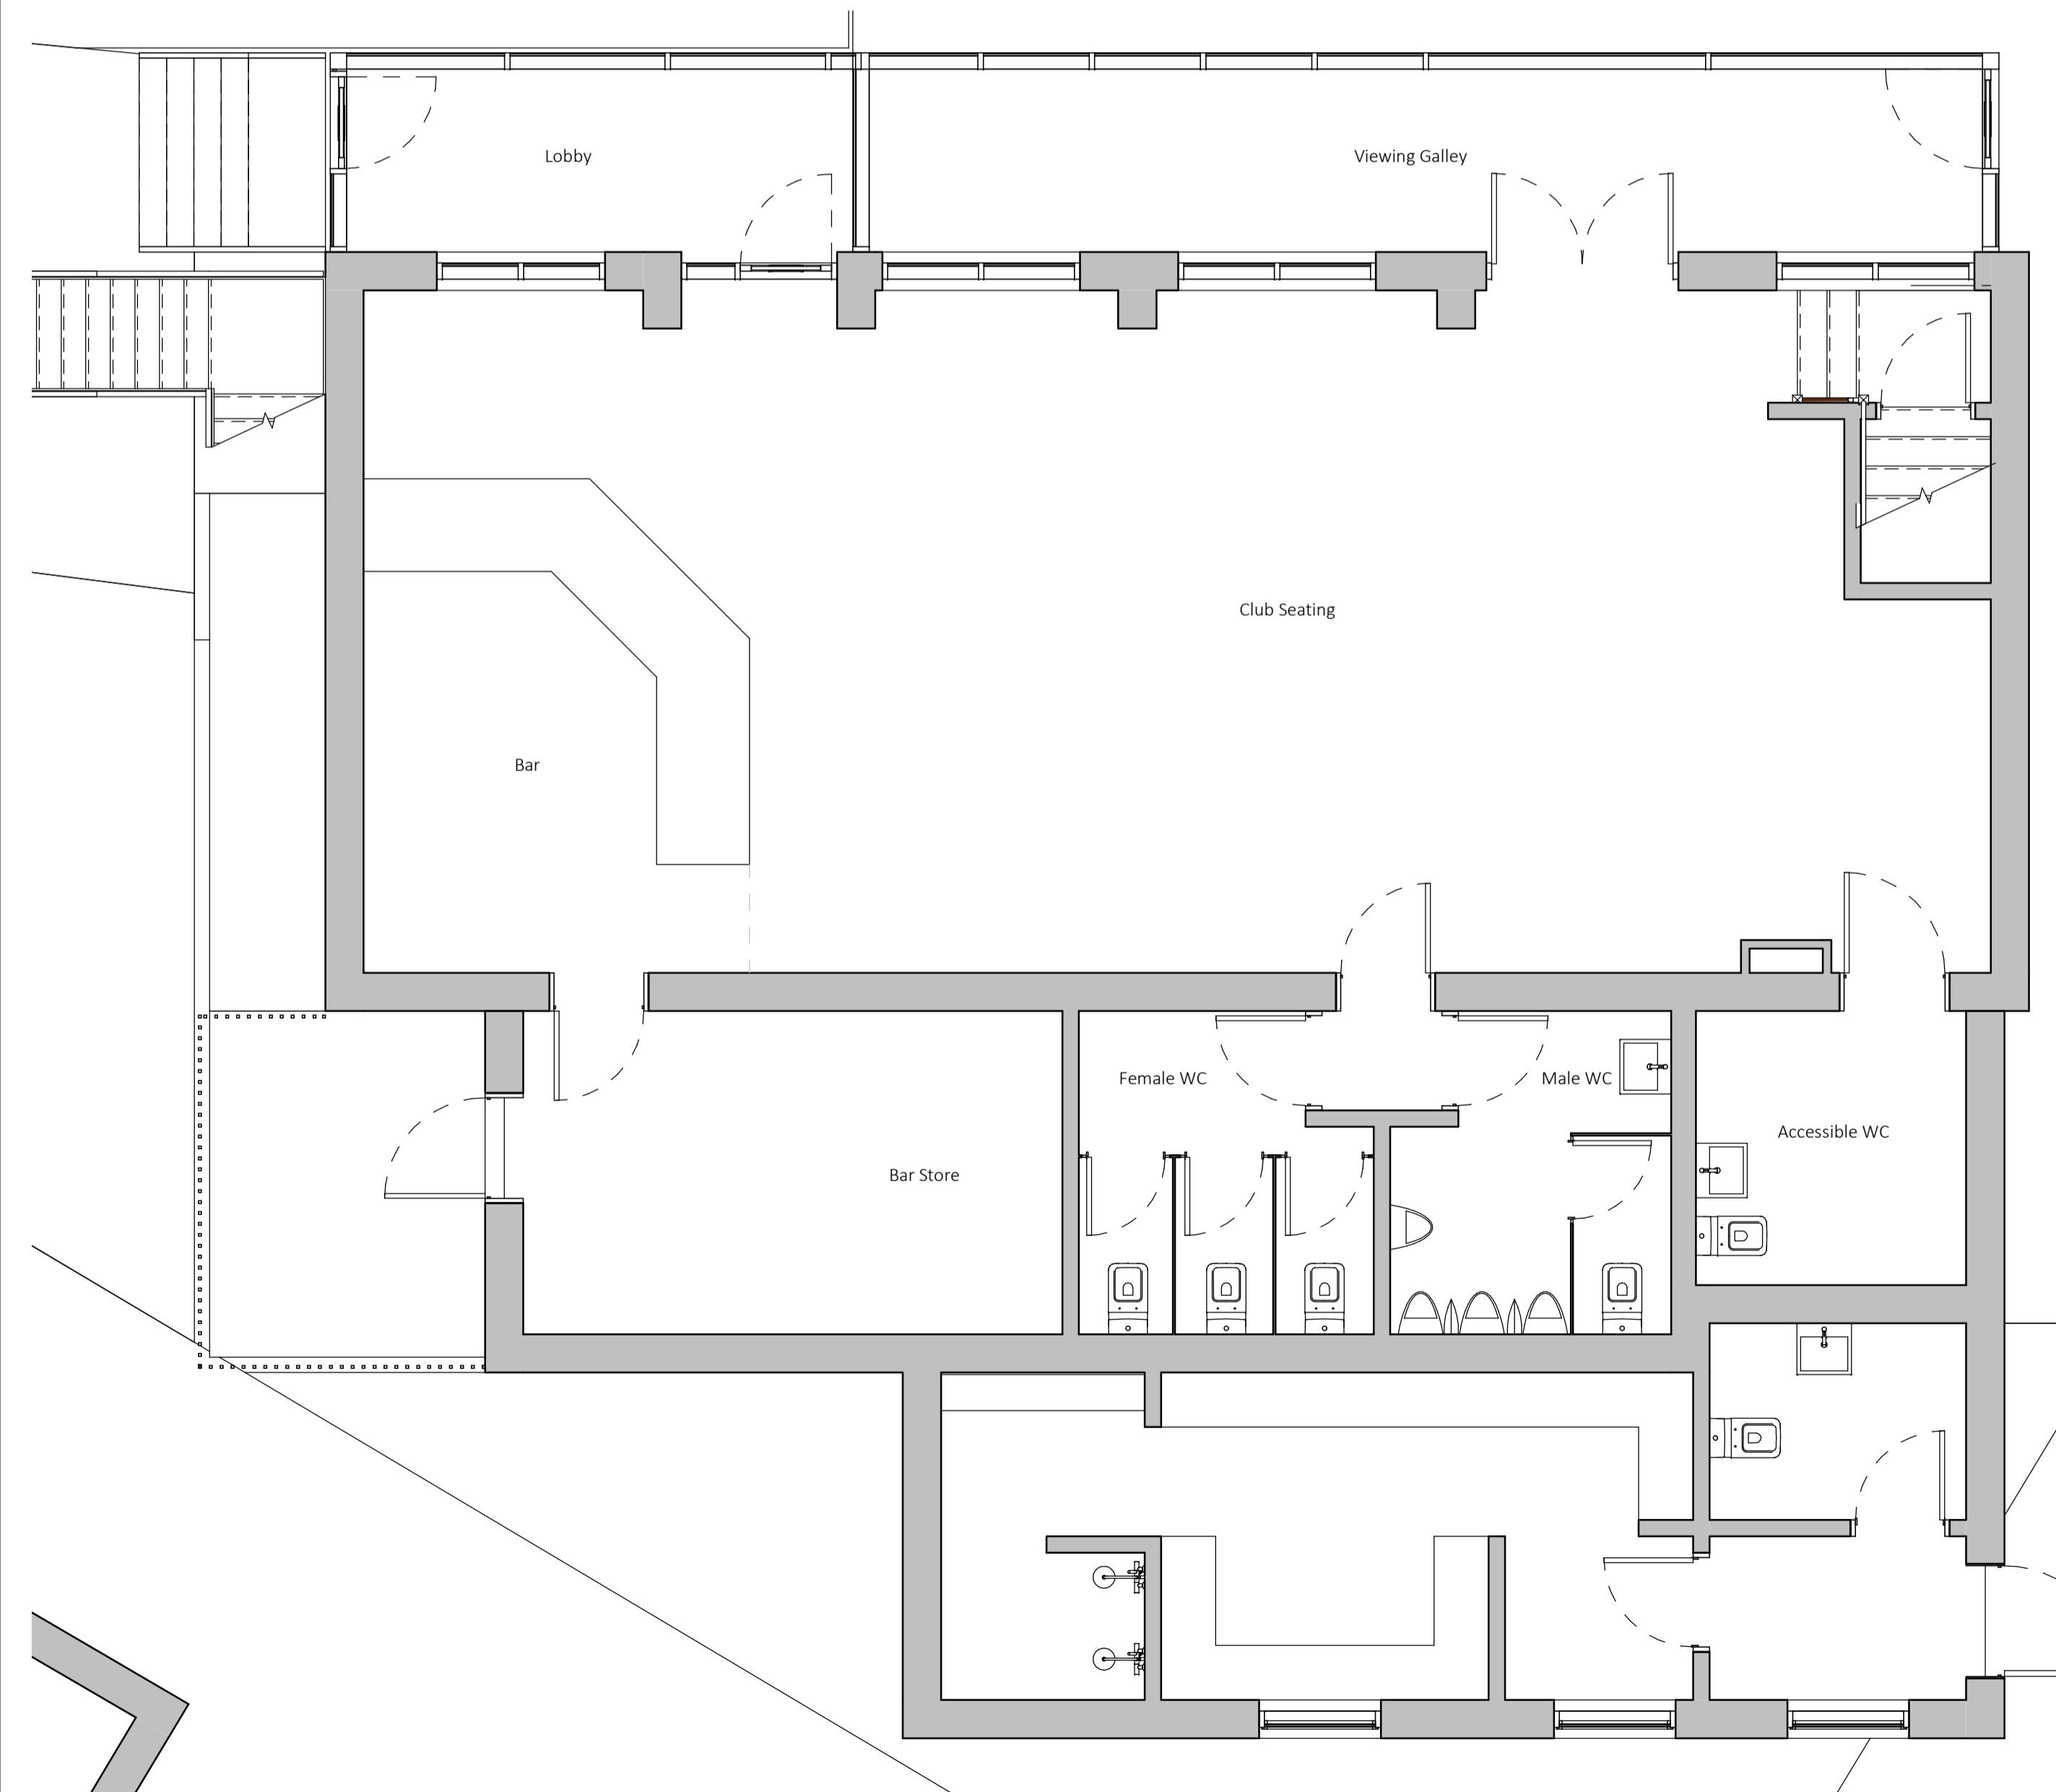

GF Ground Floor
1:50

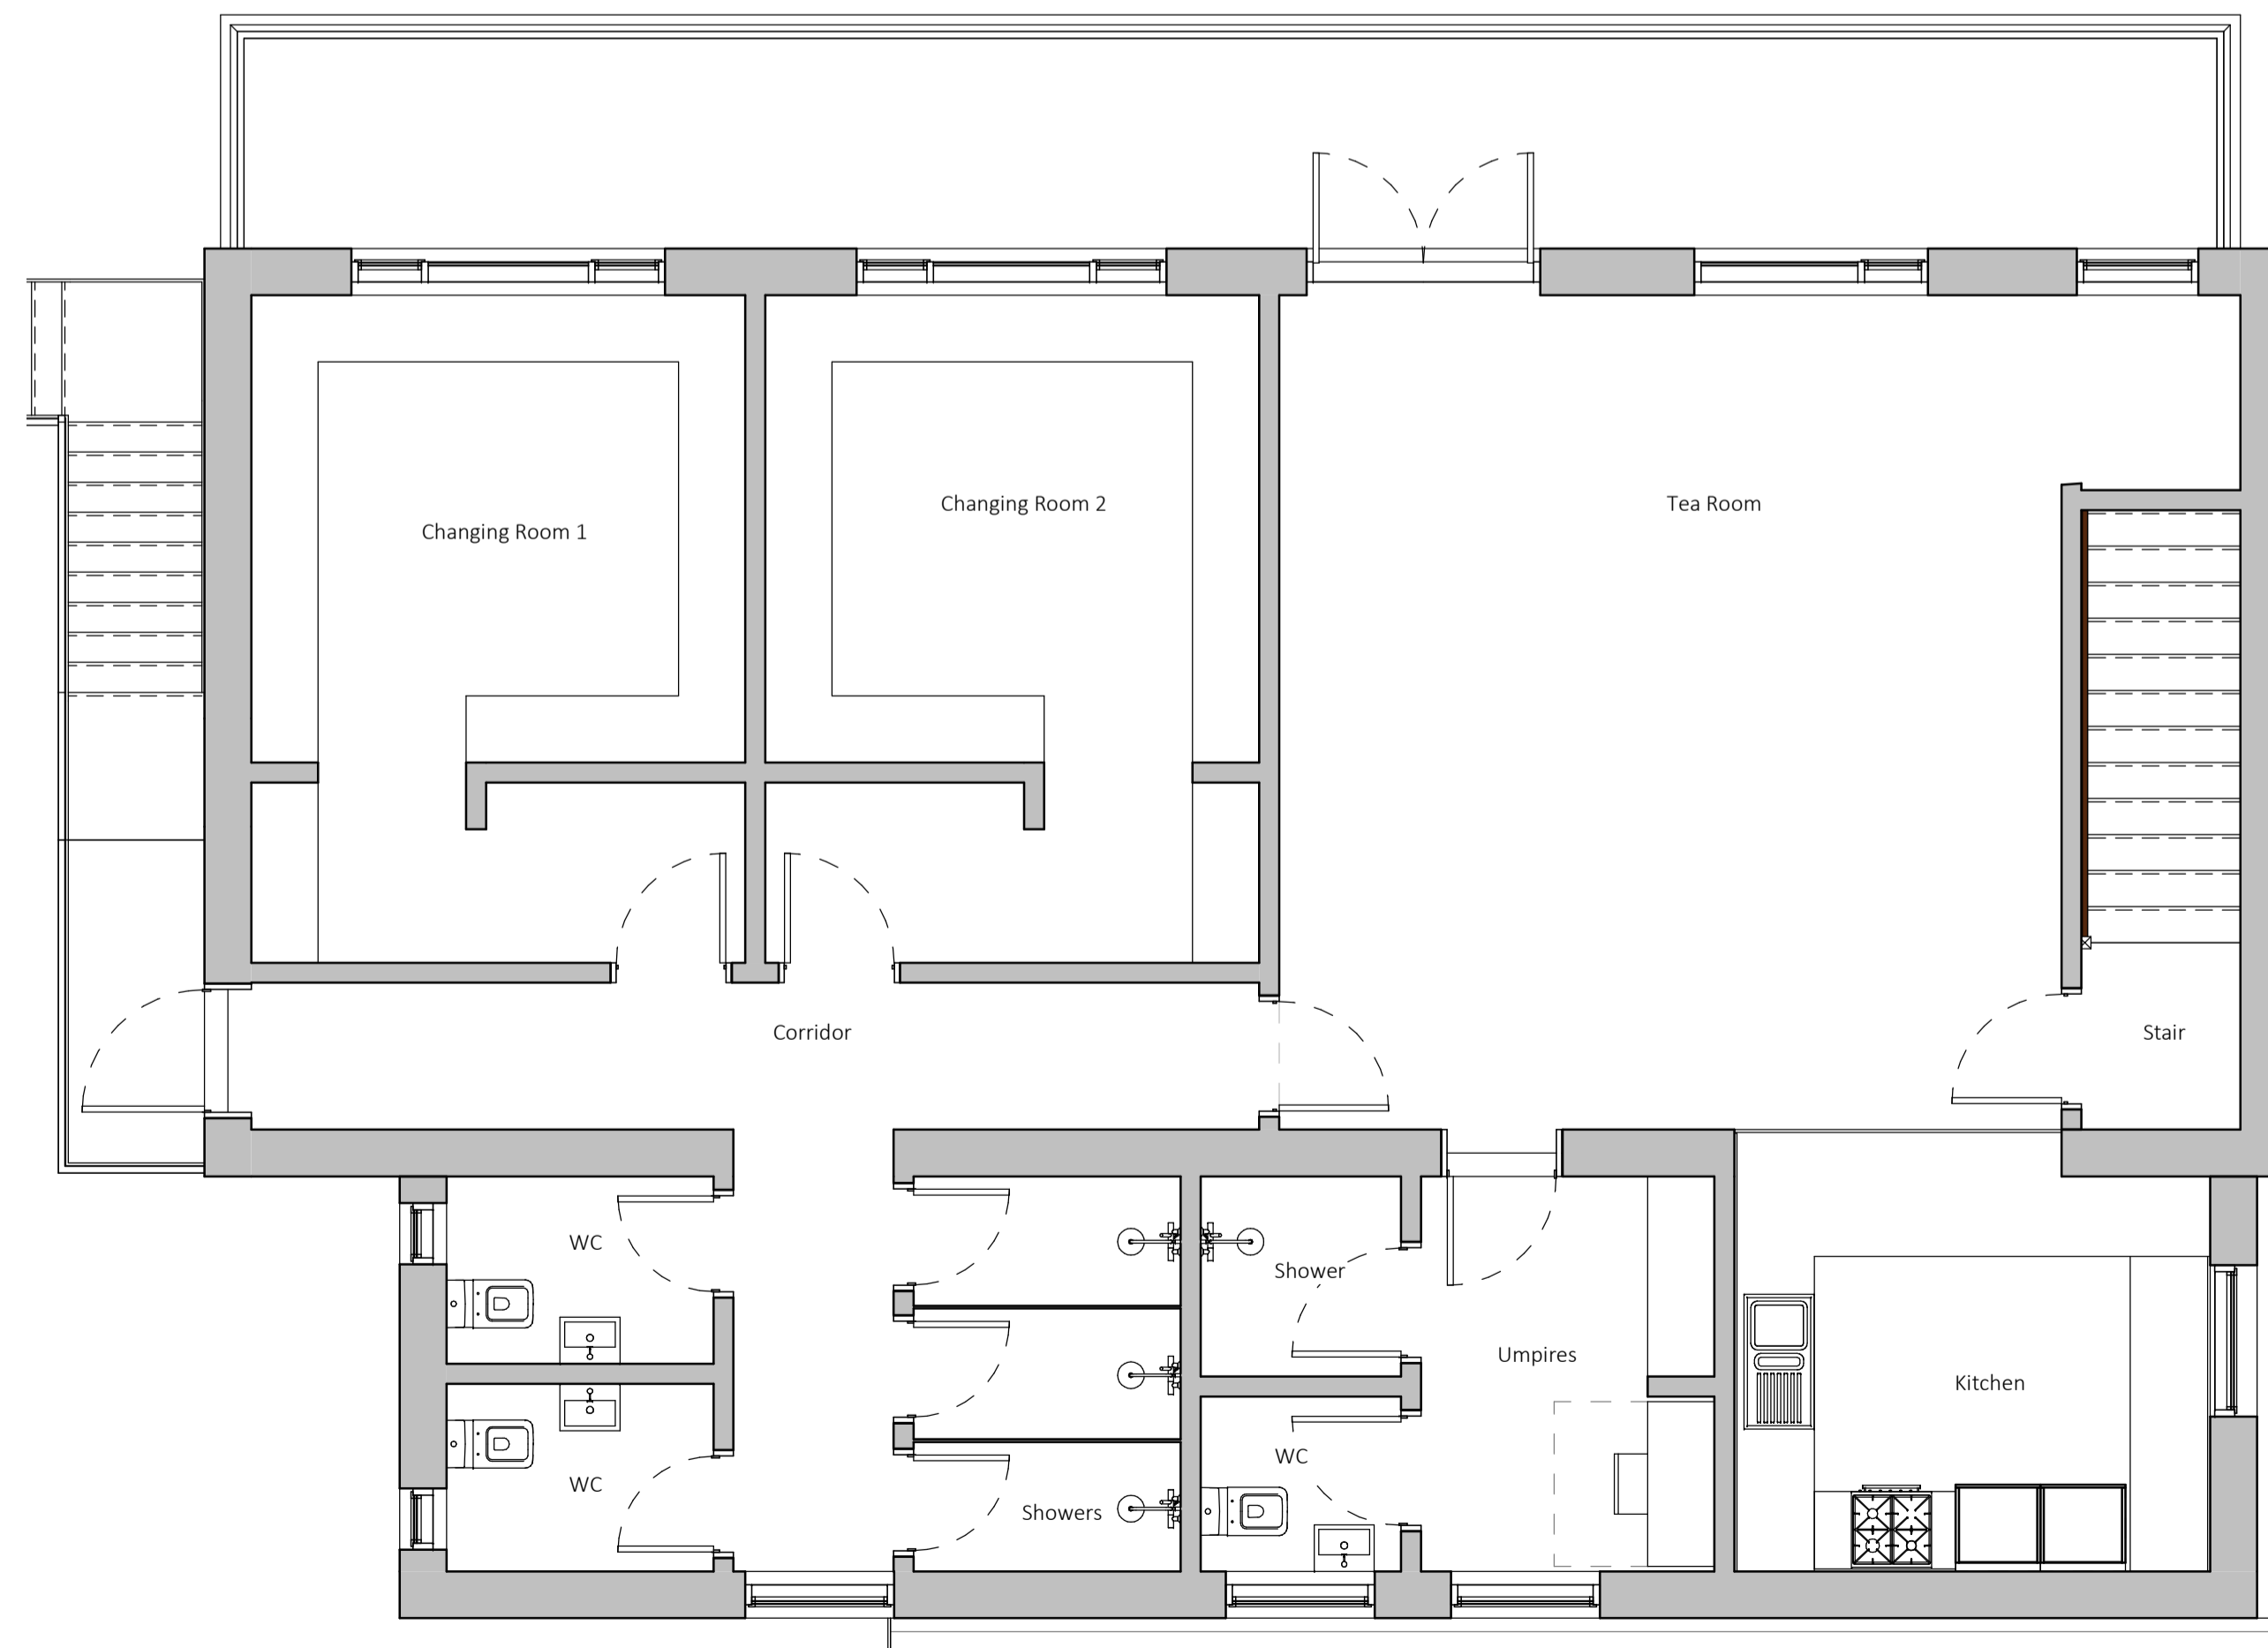

FF First Floor
1:50

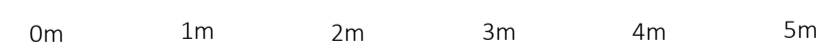

Client: Adwalton C.C. Date: Nov 2020 Scale: As indicated @
 Project: Adwalton Clubhouse Drawn: RLH Checked: ALH
 Title: Proposed Plans Sections and Elevations Status: Planning
 Dwg. No: Z000Z - S11 - BD - ZZ - DR - A - PLO2 - P02

S11.Architecture
 creating homes you love
 e / hello@s11-architecture.co.uk
 t / 07989 937 588
 w / s11-architecture.co.uk

© S11 Architecture - Declares
 This drawing is copyright of S11 Architecture
 and shall not be reproduced or used for
 any other purposes without the written
 permission of the Architect.
 It is the contractor's responsibility to ensure full
 compliance with the Building Regulations and
 to check and verify all dimensions on site.