


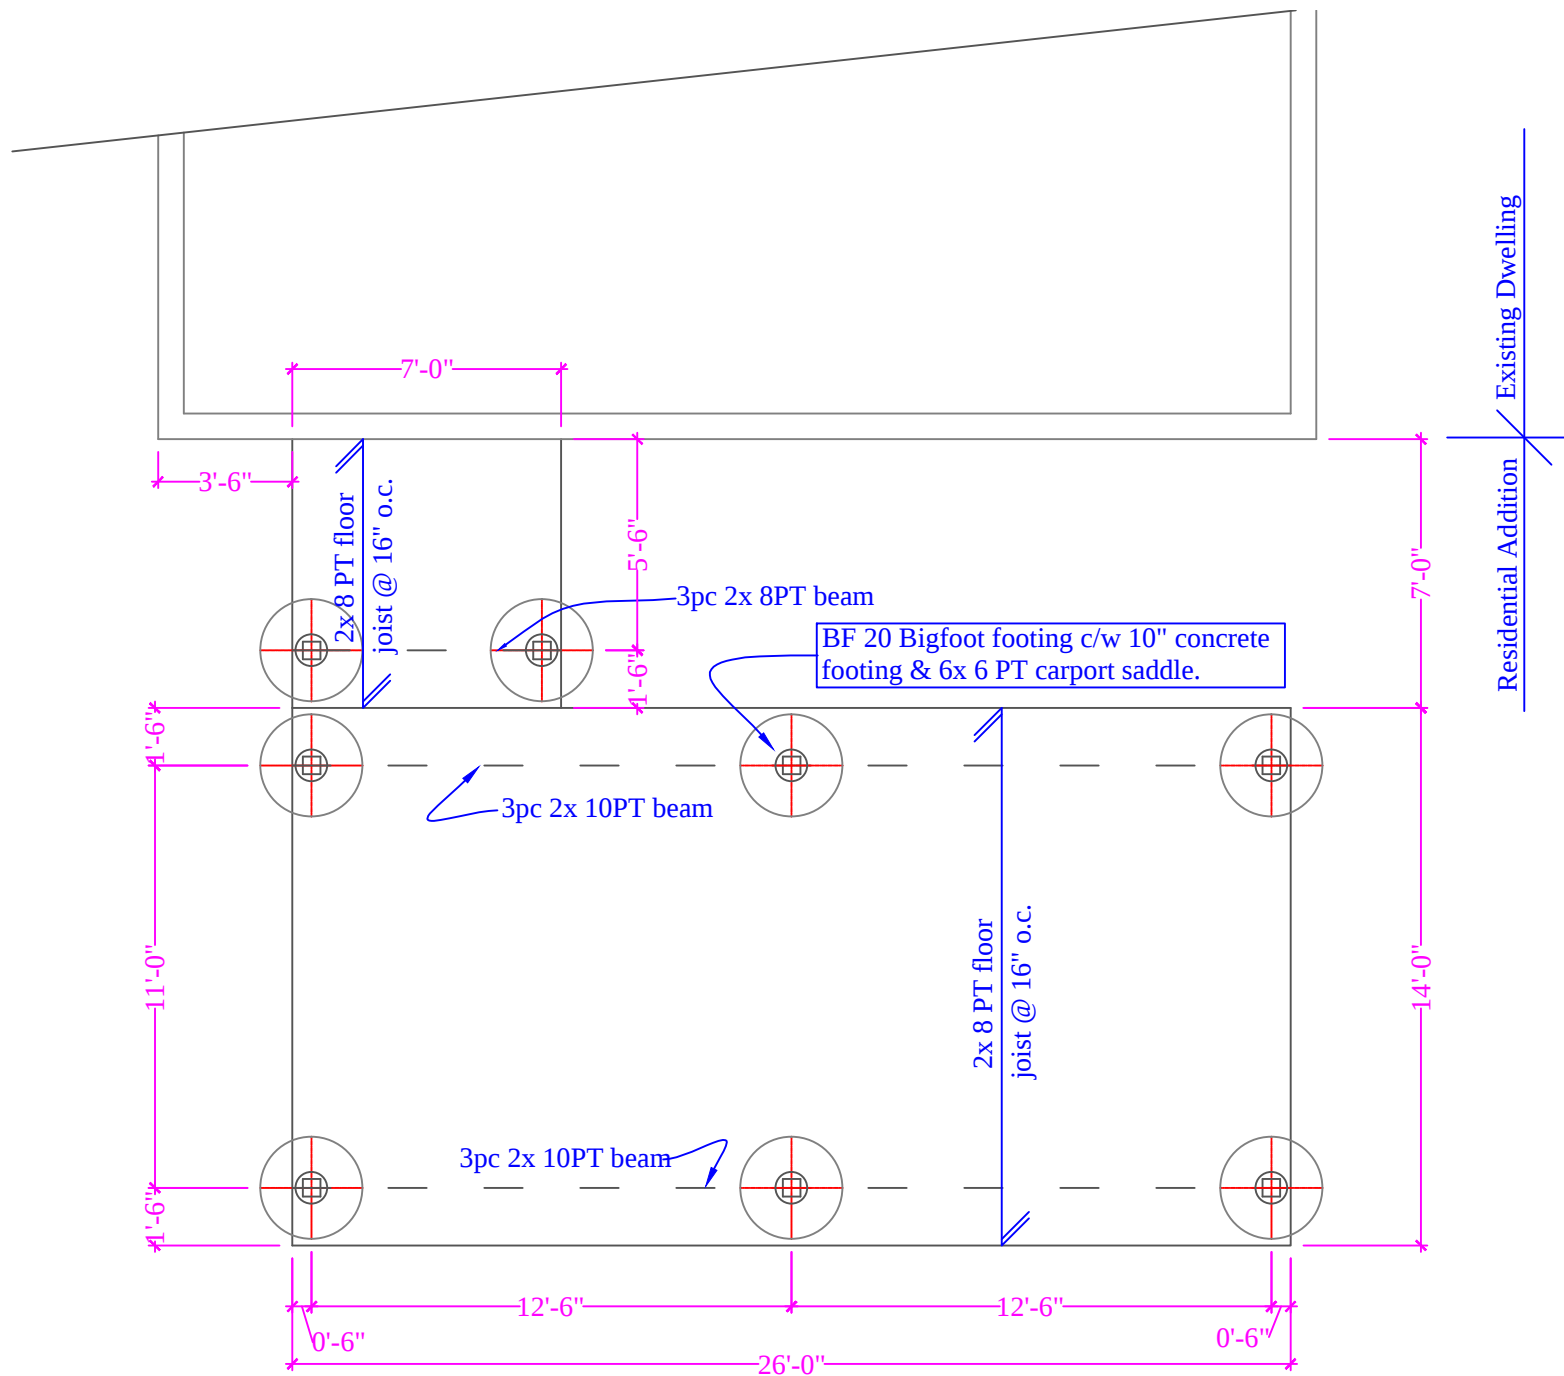

Proposed Foundation/ Framing Plan
 $\frac{3}{16}'' = 1' - 0''$

1
A-2