


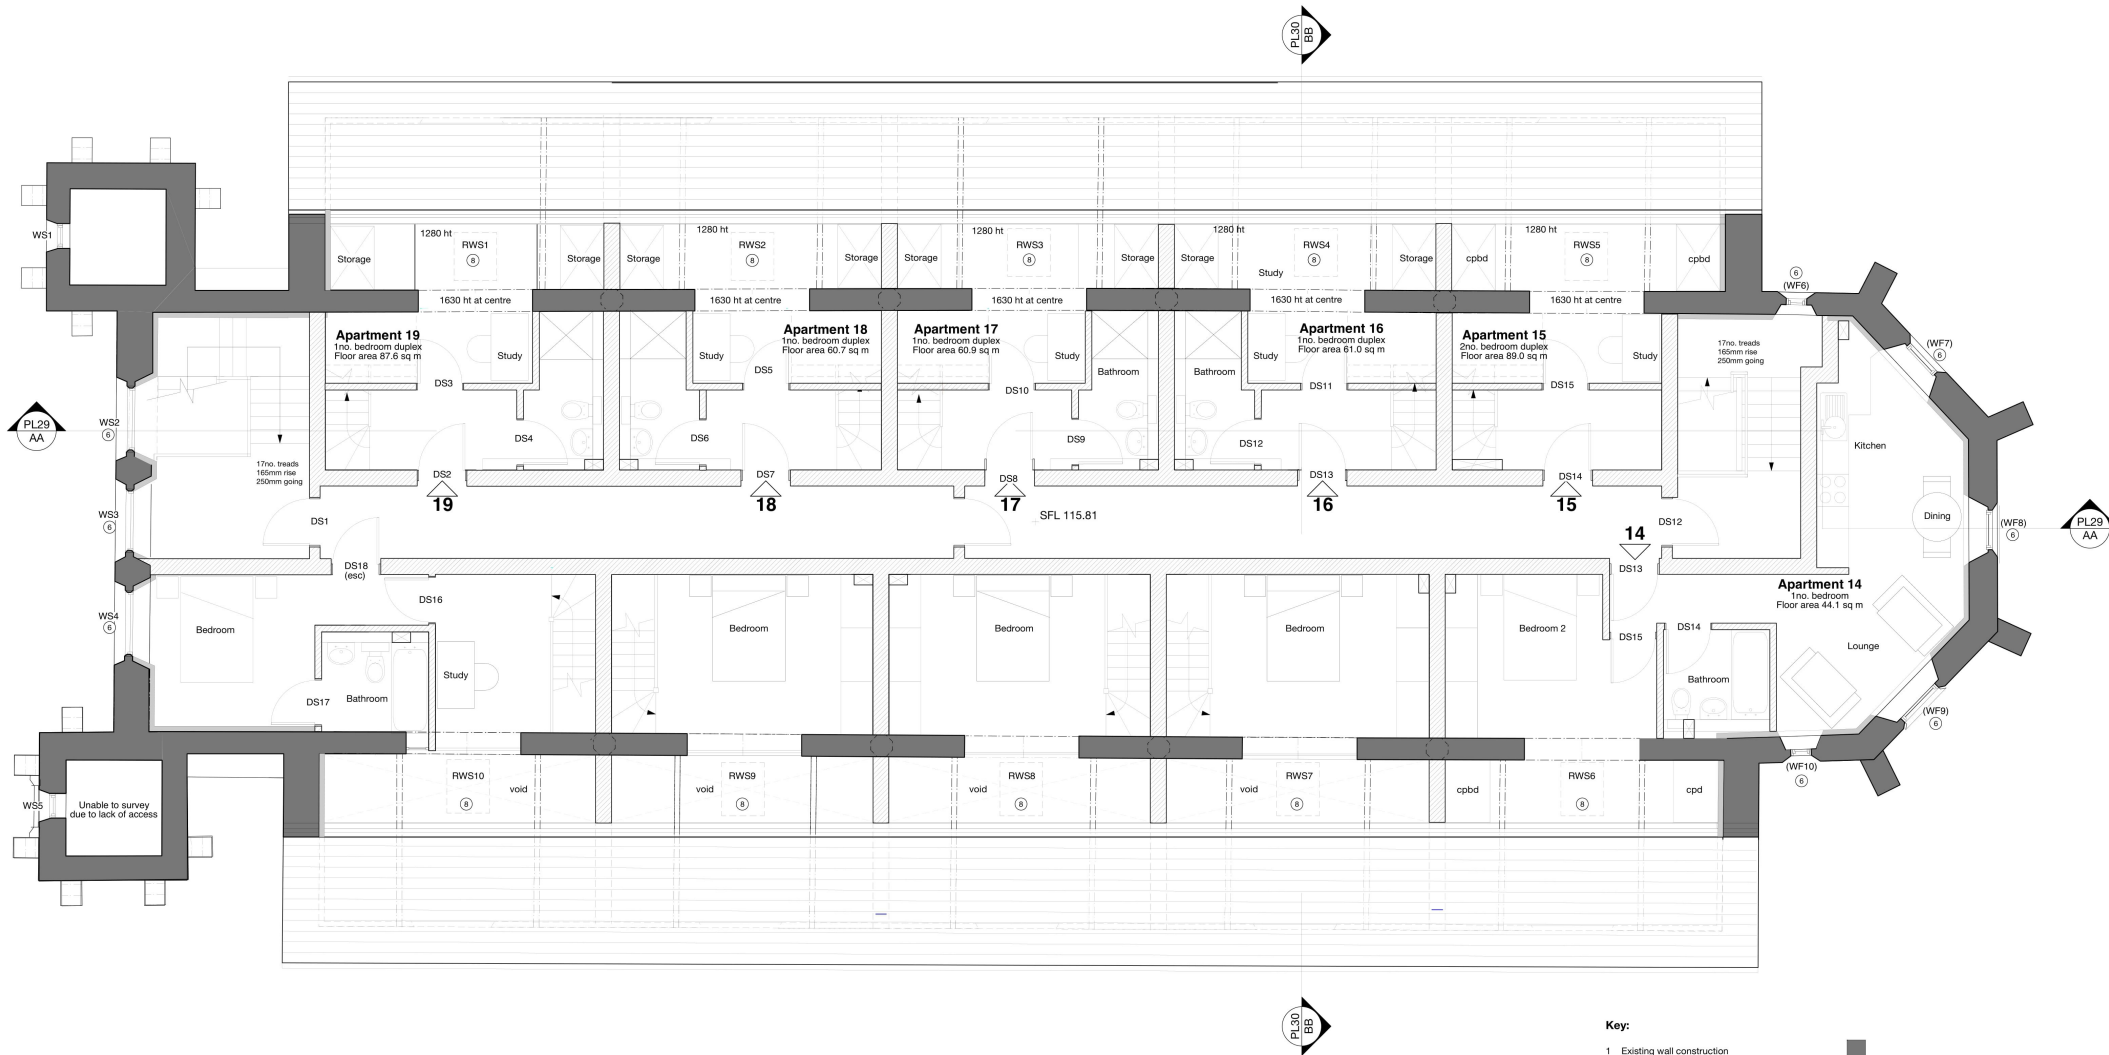

Key:

- 1 Existing wall construction
- 2 New internal wall construction
- 3 New internal dry lining
- 4 New openings formed in existing building
- 5 Line of structure over
- 6 New Crittall type double glazed powder coated metal windows
- 7 New timber doors with vision panel
- 8 New CR-14 Conservation rooflight
- 9 New single glazed window with double glazed secondary glazing internally

Note: Ventilation systems will be linked to Statevent II system to minimise impact of mechanical ventilation and soil pipes above roof level

ferguson mann architects

Rev	Date	Drawn	Checked	Description

6 King Street Bristol BS1 4EQ
T 0117 929 9293 E info@fm-architects.co.uk
F 0117 929 9296 W fm-architects.co.uk

• All drawings are copyright
• Report all discrepancies to project administrator
• Do not scale drawing for construction purposes
• All dimensions to be checked on site

0 2.5m

North

Job Title	Client	Scale	Date	Drawn	Checked	Job No.	Drawing No.	Rev
Masters Church, Kingswood, Bristol	Crossman Homes	1:50 @ A1/1:100 @ A3	26.11.2018	CF	CB	10848	PL23	-

