


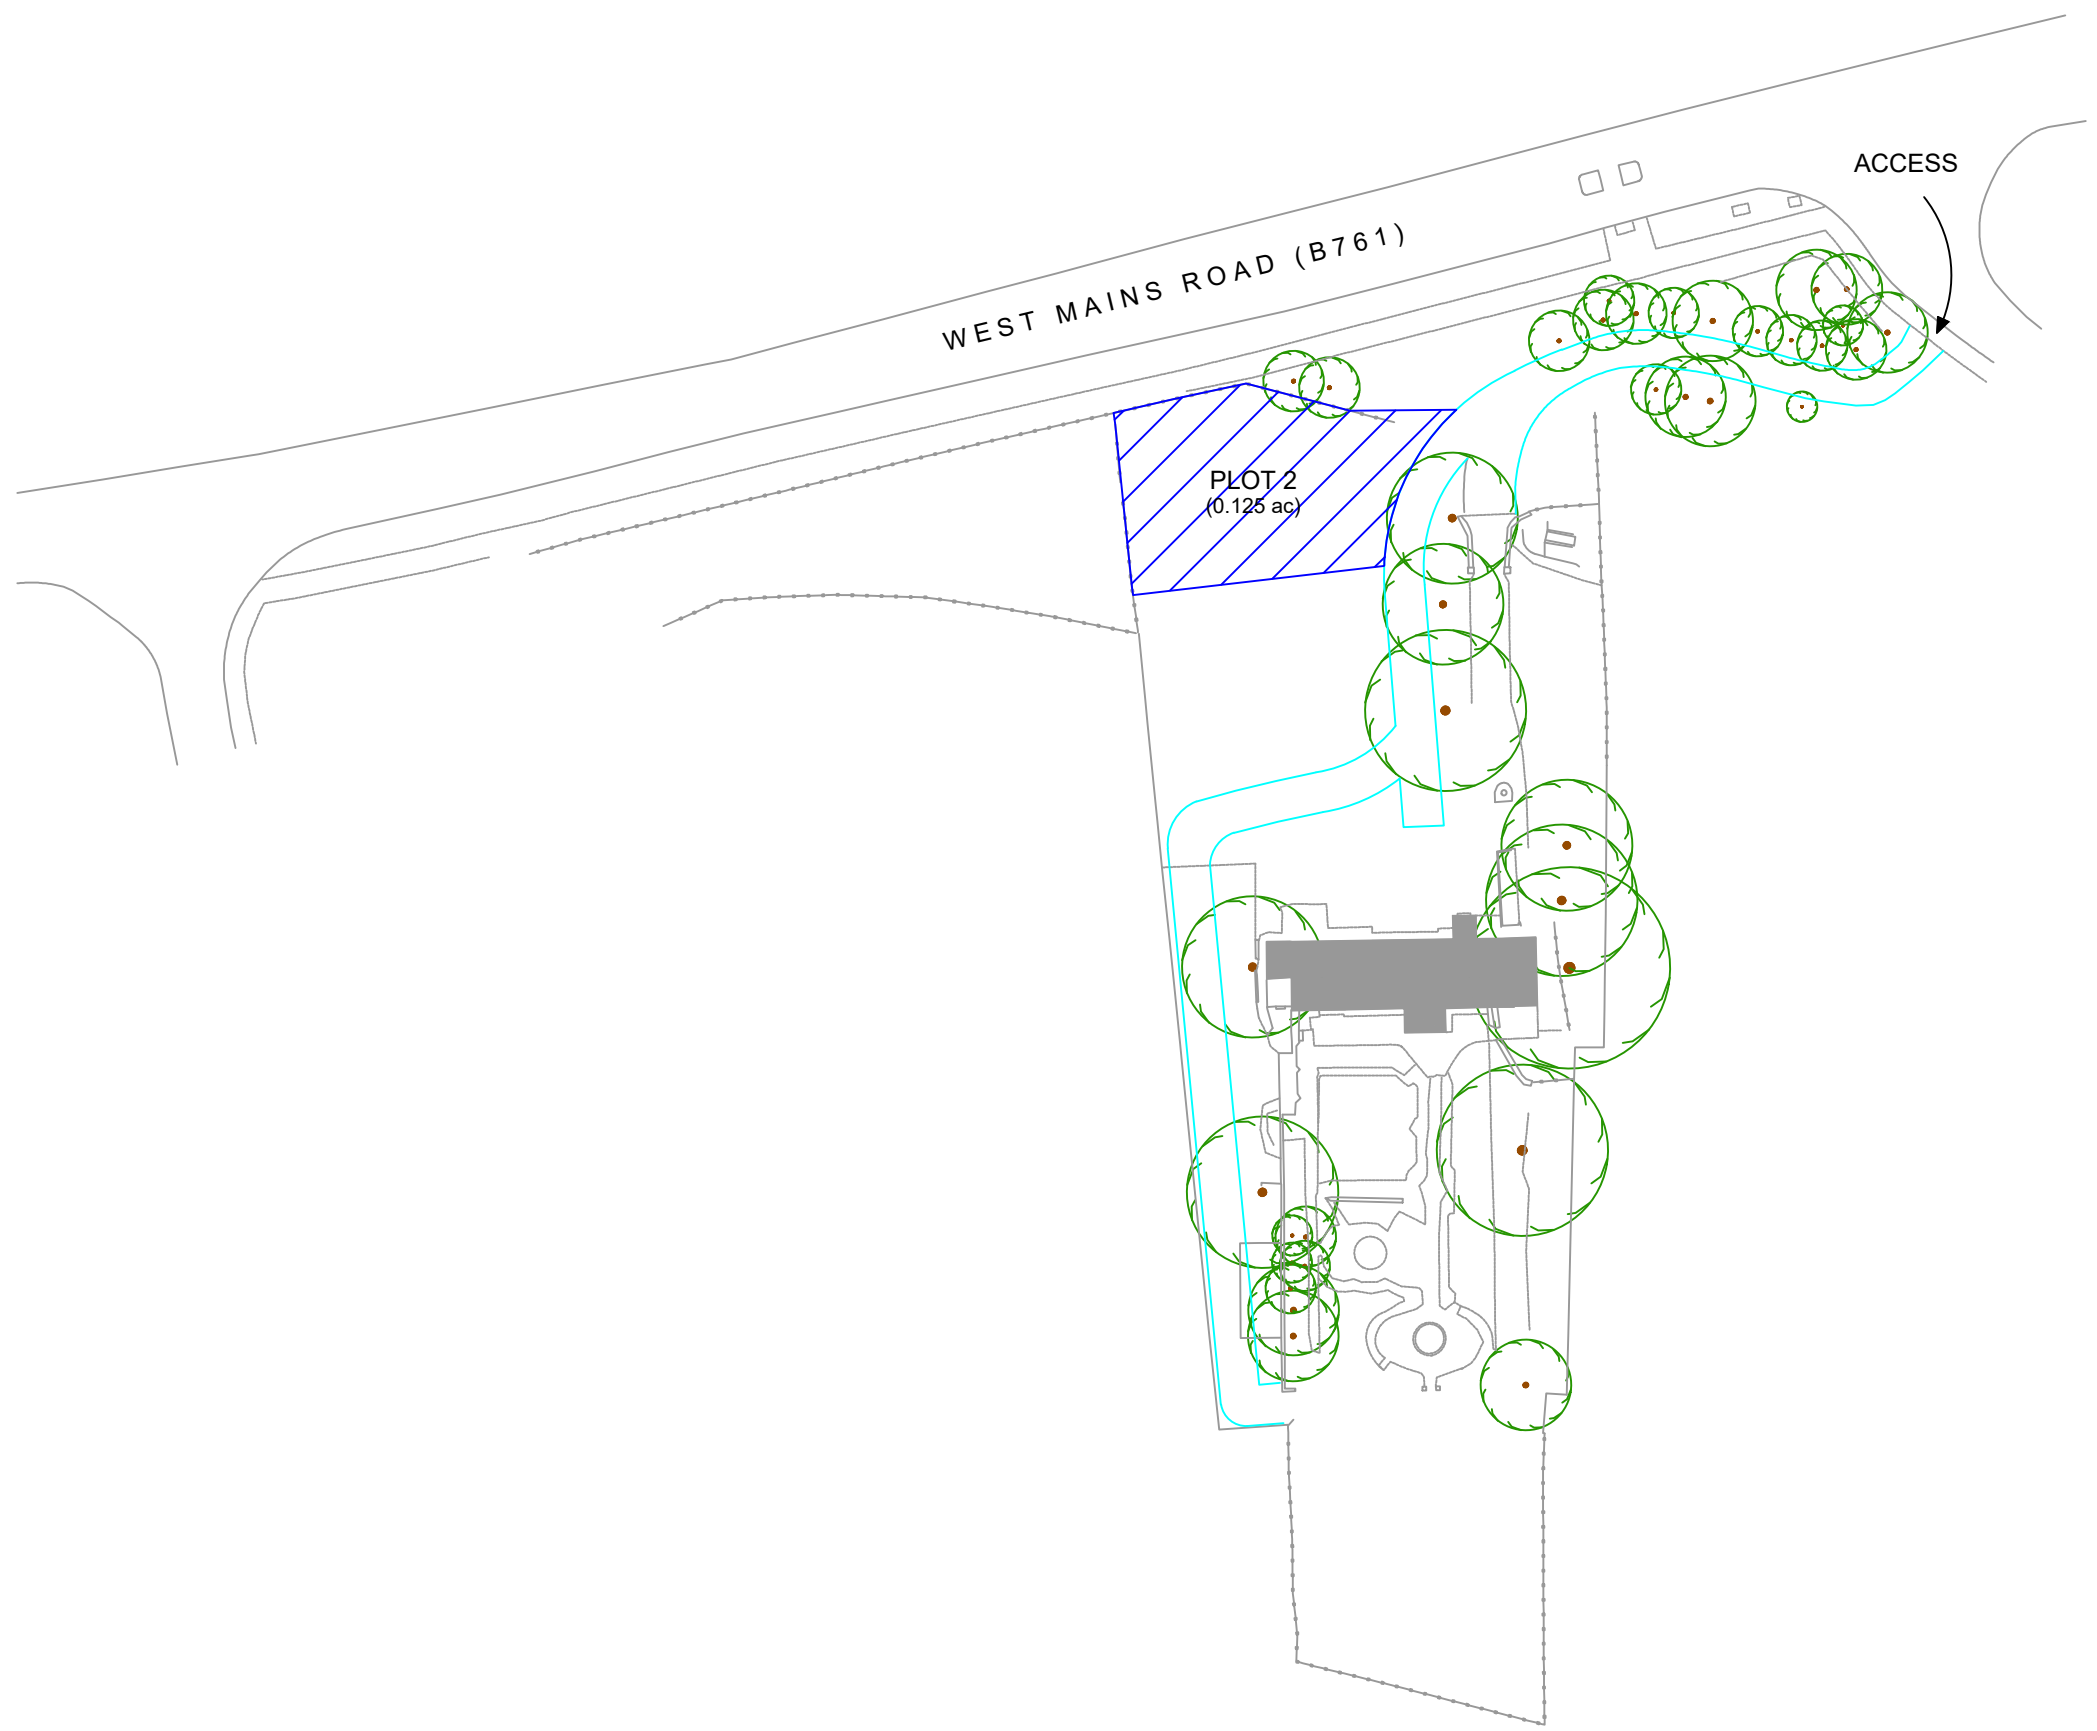

PLOT INFORMATION	
	PLOT 1 0.150 Acre
	PLOT 2 0.125 Acre
	PLOT 3 0.120 Acre
	PLOT 4 0.185 Acre + 0.11 Acre Access
	SPRINGBANK HOUSE 0.526 Acre



PAVILION 2
SUCHANAN BUSINESS PARK
GLASGOW
G3 3 6HZ
Tel: 0141 799 7971
www.sigma-surveys.com

10 LOCHSIDE PLACE
EDINBURGH PARK
EDINBURGH
EH12 9RG
Tel: 0131 202 7861
quotes@sigma-surveys.com

SURVEYED	P. MAYES	SCALE	
DRAWN	J. ROMAN	1:750 (A3 Sheet)	
CHECKED	J. ROMAN		
PAUL INGRAM			
SPRINGBANK HOUSE - EAST KILBRIDE			
PLOT 2			
Job No.	Drawing No.	Date	Revision
20-166-02	20-166	October 2020	
REVISION	NOTES		DATE

Notes: