
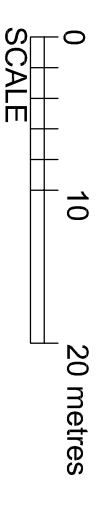
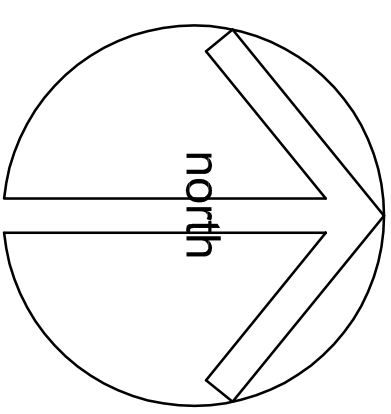


- do not scale dimensions from this drawing  
- all dimensions to be checked on-site and discrepancies to be reported to the architects

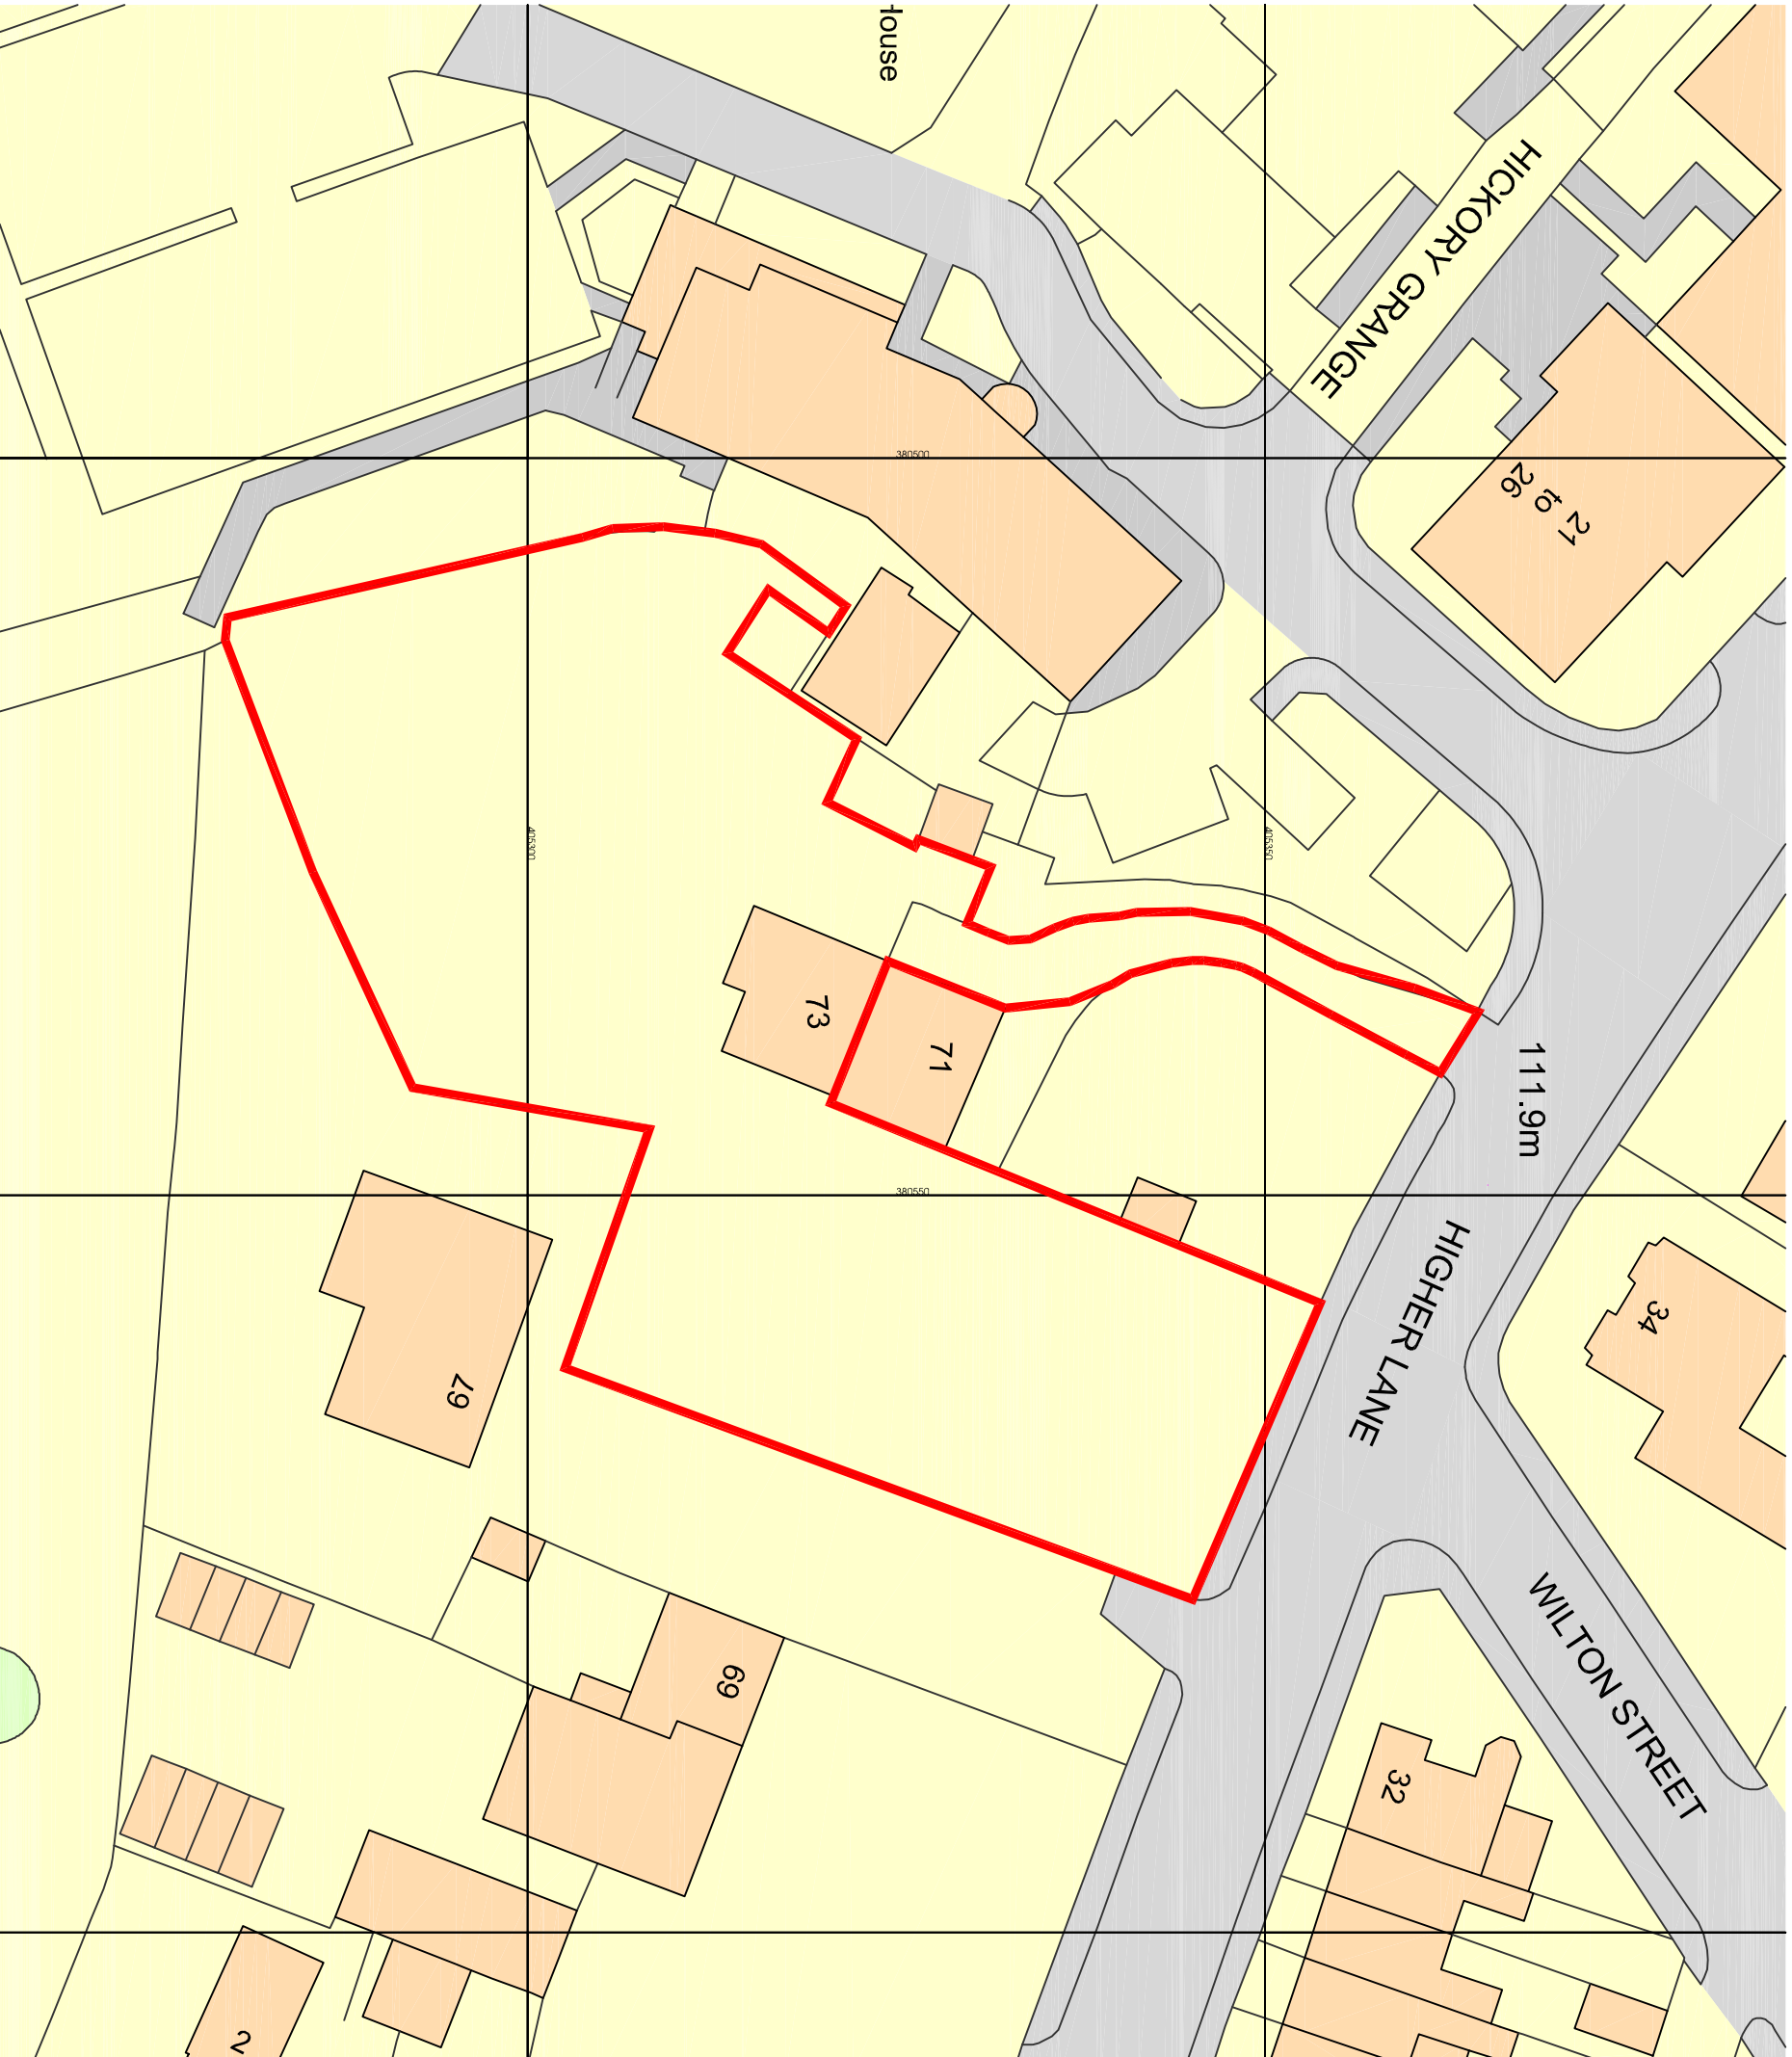

client

project  
Proposed Development  
Beech House, 73 Higher Lane, Whitefield,  
Bury, M45 7EZ

title  
**Location Plan**

drawing number  
**3433:01**

revision  
**C**

scale  
1:500 A3

date  
Jan 20

drawn by  
RH

status

**fisk**  
& associates  
architects

20 chorley road, swinton, manchester, m27 5qj  
t - 0161 793 5300 e - info@rffisk.co.uk

