



Kendal

£450,000

6 Beech Hill Terrace, Kendal, Cumbria, LA9 4PP

Nestled within Kendal's sought-after conservation area, this charming four-bedroom mid-terrace home offers incredible panoramic views across the historic market town and the surrounding Lakeland fells. The property beautifully blends period character with modern convenience and is ideally situated within walking distance of the town centre, as well as providing easy access to Junction 36 of the M6 and the Lake District National Park.

Stepping into the entrance hall, you are immediately greeted by original wooden flooring and a staircase leading to the upper floors. To the front, the living room features an expansive bay window that frames those breathtaking views, along with an original open fireplace with mantle and surround, complemented by cosy fireside alcoves.

Quick Overview

Four bedroom mid terraced home

Stunning panoramic views

Original features throughout

Dining kitchen with granite worktops

Spacious cellar

Walking distance to Kendal town centre

Easy access to the Lake District National Park

Flexible layout across three floors

Permit parking nearby

Ultrafast broadband available



4



2



2



E



Ultrafast
Broadband
Available



Ultrafast
Broadband
Available

Property Reference: K7194



Entrance Hall



Living Room



Dining Kitchen



Dining Kitchen

To the rear lies the heart of the home – a sociable dining kitchen fitted with light granite worktops, an inset sink with drainer, five-ring gas hob, oven and grill, extractor fan, and under-unit lighting. There is space and plumbing for a washer/dryer and dishwasher, as well as a hidden door leading to the spacious cellar. This useful area houses the boiler and provides additional storage with shelving, power, and lighting – ideal for a freezer or workshop space.

On the first floor, the house bathroom is fitted with a freestanding roll-top bath, pedestal wash hand basin, WC, tiled floor, and part-tiled walls, along with a built-in storage cupboard.

Bedroom One, enjoying the stunning front aspect, is a generous double with built-in storage. Bedroom Two is another comfortable double, located to the rear with built-in wardrobes, while Bedroom Three offers flexibility as a single bedroom or home office.

Ascending to the second floor, natural light floods the space through Velux windows, creating a bright and airy feel. This fully converted loft provides the fourth bedroom, complete with an en-suite shower room featuring a walk-in shower, WC, and pedestal wash hand basin.

Externally, the tiered rear garden offers private outdoor space and includes a shed with power and lighting, perfect for storage or hobbies.

This delightful home combines character, charm, and practicality, all while enjoying one of Kendal's most impressive outlooks – a truly special property in an enviable location.

Accommodation with approximate dimensions

Cellar 18' 0" x 12' 5" (5.50m x 3.80m)

Entrance Hall

Living Room 13' 0" x 12' 6" (3.98m x 3.83m)

Dining Kitchen 17' 9" x 13' 1" (5.42m x 3.99m)

Second Floor Landing

Bedroom One 13' 3" x 12' 6" (4.05m x 3.83m)

Bedroom Two 13' 1" x 11' 8" (3.99m x 3.56m)

Bedroom Three/Office 8' 1" x 6' 11" (2.48m x 2.12m)

House Bathroom

Third Floor Landing



Bedroom One



Bedroom Two



Bedroom Three



House Bathroom



First Floor Landing



Bedroom Four

Bedroom Four 15' 4" x 13' 0" (4.68m x 3.98m)

Third Floor Shower Room

Property Information:

Parking: Permit parking

Services: Mains water, mains drainage, mains gas and mains electricity

Tenure: Freehold

Council Tax Westmorland and Furness Council tax band:

Energy Performance Certificate

The full Energy Performance Certificate is available on our website and also at any of our offices.

What3Words & Directions:

///follow.thick.preoccupied

The property can be found by leaving the town on the Windermere Road and turning left onto Queens Road. Take the first turning left dropping down onto Low Fellside and turn right onto Beech Hill Terrace. Number 6 can found on your left hand side.

Viewings:

Strictly by appointment with Hackney & Leigh.

Anti Money Laundering Regulations: Please note that when an offer is accepted on a property, we must follow government legislation and carry out identification checks on all buyers under the Anti-Money Laundering Regulations (AML). We use a specialist third-party company to carry out these checks at a charge of £60.00 (inc. VAT) per individual or £50.00 (incl. vat) per individual, if more than one person is involved in the purchase (provided all individuals pay in one transaction). The charge is non-refundable, and you will be unable to proceed with the purchase of the property until these checks have been completed. In the event the property is being purchased in the name of a company, the charge will be £150 (incl. vat).

by <https://checker.ofcom.org.uk/en-gb/broadband-coverage> on 17/11/2025.

Request a Viewing Online or Call 01539 729711



En-suite Shower Room to Bedroom Four



Vendors Own Photo



Front External



Rear External

Request a Viewing Online or Call 01539 729711

Meet the Team

Keira Evans

Branch Manager & Property Valuer
Tel: 01539 729711
Mobile: 07469 857687
keiraevans@hackney-leigh.co.uk



Shannon Hipwell-Dixon

Senior Sales Negotiator
Tel: 01539 729711
kendalsales@hackney-leigh.co.uk



Holly Strickland

Sales Negotiator
Tel: 01539 729711
kendalsales@hackney-leigh.co.uk



Jamee Davies

Sales Negotiator
Tel: 01539 729711
kendalsales@hackney-leigh.co.uk



Felicity Warman

Property Valuer
Tel: 01539 729711
kendalsales@hackney-leigh.co.uk



Maurice Williams

Viewing Team
Tel: 01539 729711
kendalsales@hackney-leigh.co.uk



Gail Reaney

Viewing Team
Tel: 01539 729711
kendalsales@hackney-leigh.co.uk



Jo Thompson

Letting Manager
Tel: 01539 792035
jthompson@hackney-leigh.co.uk



Viewings available 7 days a week
including evenings with our
dedicated viewing team
Call **01539 729711** or request
online.



Book Online Now



Need help with **conveyancing**? Call us on: **01539 792032**




Can we save you money on your **mortgage**? Call us on: **01539 792033**

Hackney & Leigh Ltd 100 Stricklandgate, Kendal, Cumbria, LA9 4PU | Email: kendalsales@hackney-leigh.co.uk

Beech Hill Terrace, Kendal, LA9

Approximate Area = 1442 sq ft / 133.9 sq m

For identification only - Not to scale

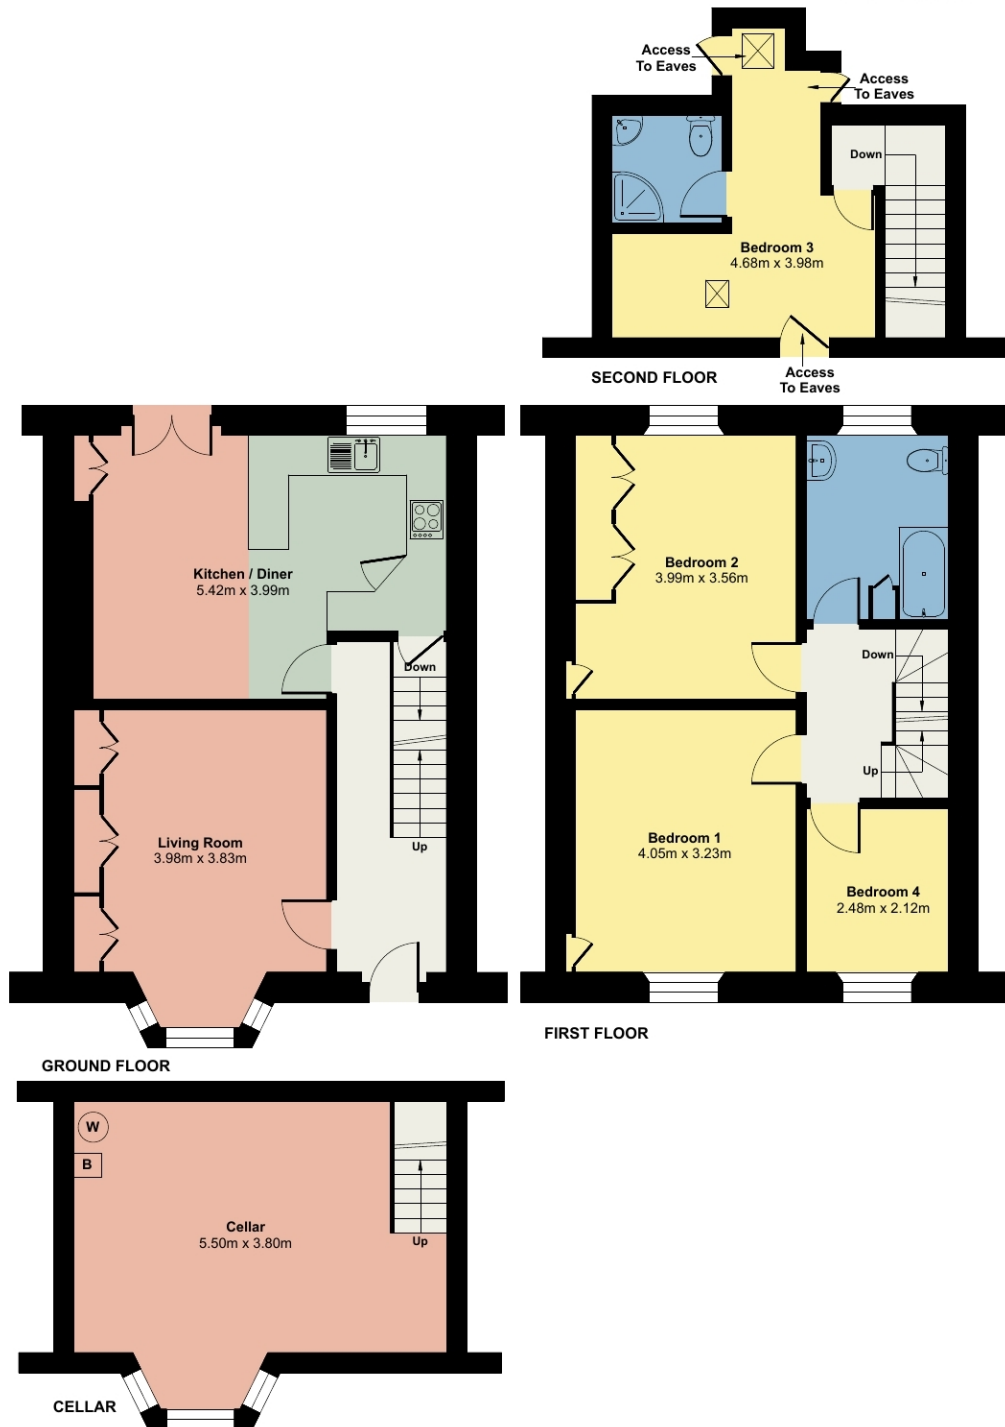

Floor plan produced in accordance with RICS Property Measurement 2nd Edition, Incorporating International Property Measurement Standards (IPMS2 Residential). © nichecom 2025. Produced for Hackney & Leigh. REF: 1373713

A thought from the owners...

'We walked up to the front door, turned round, saw the view, and knew we wanted to live there.'

All permits to view and particulars are issued on the understanding that negotiations are conducted through the agency of Messrs. Hackney & Leigh Ltd. Properties for sale by private treaty are offered subject to contract. No responsibility can be accepted for any loss or expense incurred in viewing or in the event of a property being sold, let, or withdrawn. Please contact us to confirm availability prior to travel. These particulars have been prepared for the guidance of intending buyers. No guarantee of their accuracy is given, nor do they form part of a contract. *Broadband speeds estimated and checked by <https://checker.ofcom.org.uk/en-gb/broadband-coverage> on 11/11/2025.

Request a Viewing Online or Call 01539 729711