



Hardwicke Road, N13 4SL

£895,995 FREEHOLD

A fantastic opportunity to acquire this charming Edwardian three-bedroom home, ideally situated on a quiet residential road within easy walking distance of both Bounds Green Underground Station and Bowes Park railway station. In well maintained condition throughout, the property offers two spacious open-plan reception rooms and a stunning newly fitted 23ft kitchen, which opens directly onto a generous 70ft rear garden complete with raised flower beds. The sleeping accommodation is arranged over the upper floors and includes three well-proportioned bedrooms, with the rear bedroom benefiting from a large skylight that fills the space with natural light, alongside a modern family bathroom. Further benefits include a newly built front wall and a mature front garden, fresh décor throughout, wooden flooring across the ground floor, and newly fitted carpets on the first floor. Furthermore there is potential to extend or convert the loft, subject to planning

T: 0208 365 8900 E: boundsgreen@wilkinsonbyrne.com W: www.wilkinsonbyrne.com




These particulars, whilst believed to be accurate set out as a general outline only for guidance and do not constitute any part of an offer or contract. Intending purchasers should not rely on them as fittings. Room sizes should not be relied upon for carpets and furnishings. The measurements given are approximate. No person in this firm's employment has the authority to make or give any representation or warranty in respect of the property.

Hardwicke Road, London, N13

Approximate Area = 1501 sq ft / 139.4 sq m

For identification only - Not to scale



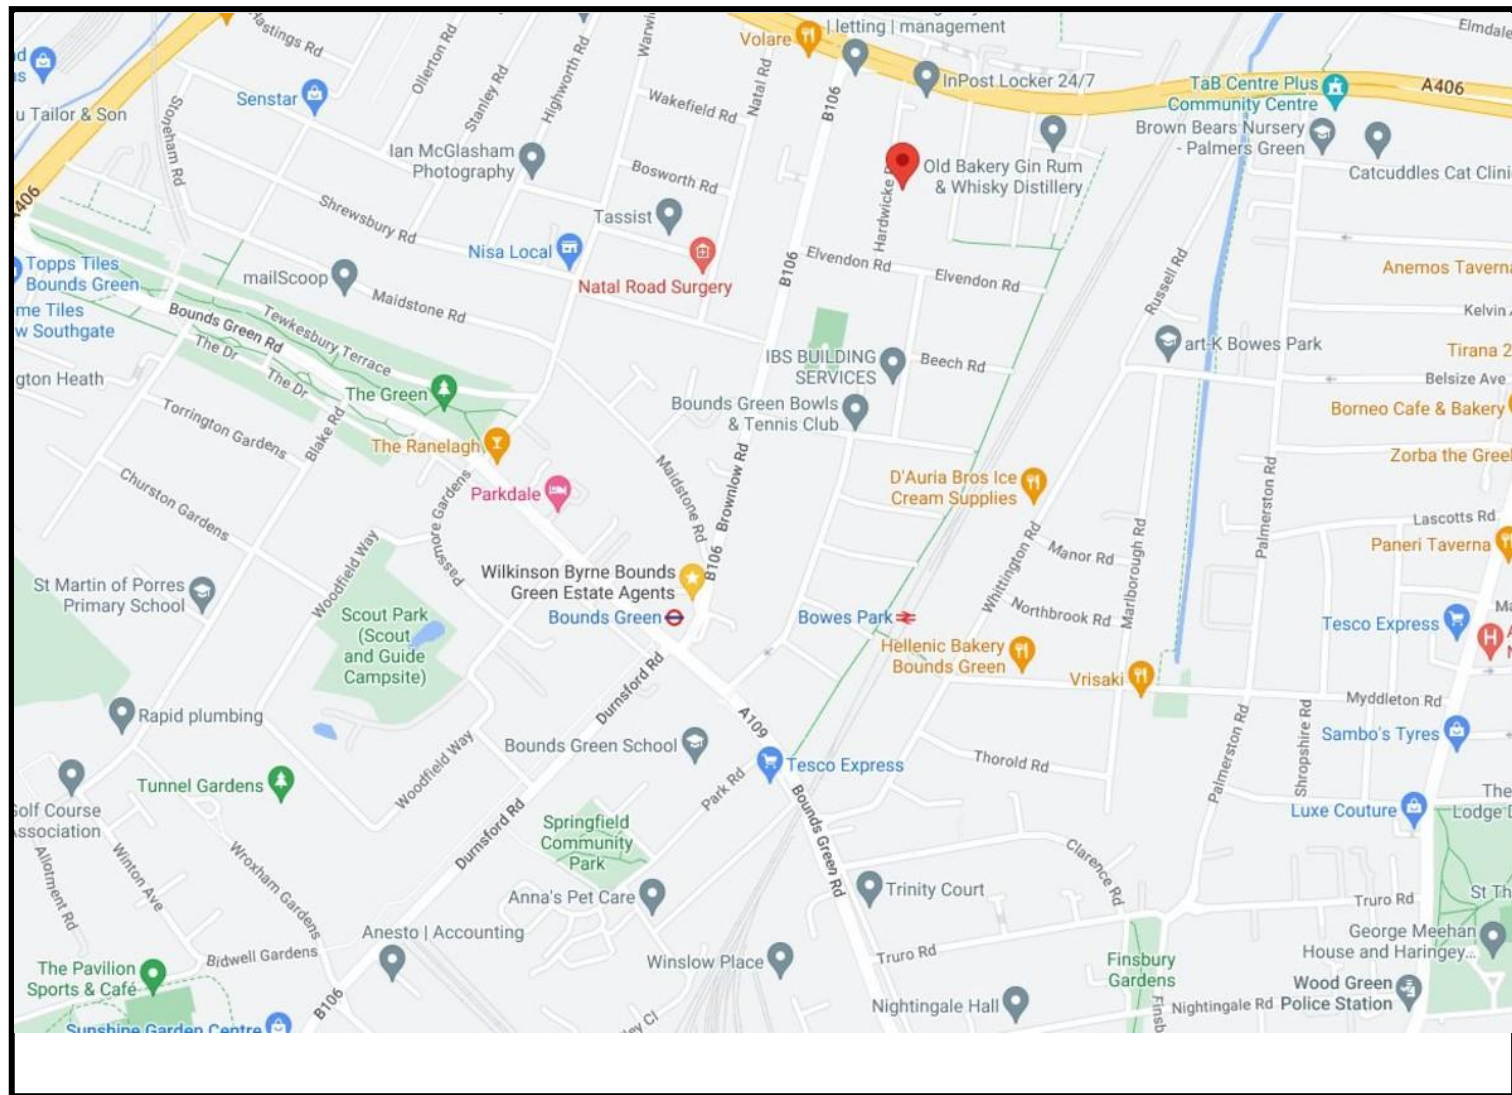

Score	Energy rating	Current	Potential
92+	A		
81-91	B		82 B
69-80	C		
55-68	D	61 D	
39-54	E		
21-38	F		
1-20	G		

Bounds Green Office
 3 Latham Court
 Brownlow Road
 London N11 2ES
 0208 - 365 - 8900
boundsgreen@wilkinsonbyrne.com

Turnpike Lane Office
 8 Turnpike Parade
 Green Lanes
 London N15 3EA
 0208 - 888 - 0022
turnpikelane@wilkinsonbyrne.com