



Chase Court Rectory Lane, Whickham, Newcastle Upon Tyne **£145,000**







Chase Court Rectory Lane, Whickham, Newcastle Upon Tyne

£145,000

Property Description

This two bedroom first floor apartment in Chase Court offers independent living for over 60's. Entered via communal door with individual intercom service, comprising briefly, hallway, bathroom with walk in shower, lounge/dining room with feature fire surround, fitted kitchen with electric oven and hob and two bedrooms. Viewing is essential to fully appreciate the accommodation on offer. We urge early internal appointment. Contact Your Move Whickham to arrange your viewing. EPC grade C.

Our View

Ideally situated for local services and offered with no upper chain.


Location

Central Whickham with a good selection of local shops, doctors surgery, Whickham Park, restaurants and good location for all major bus and road links across the region.



EPC GRADE C

For full EPC please contact the branch

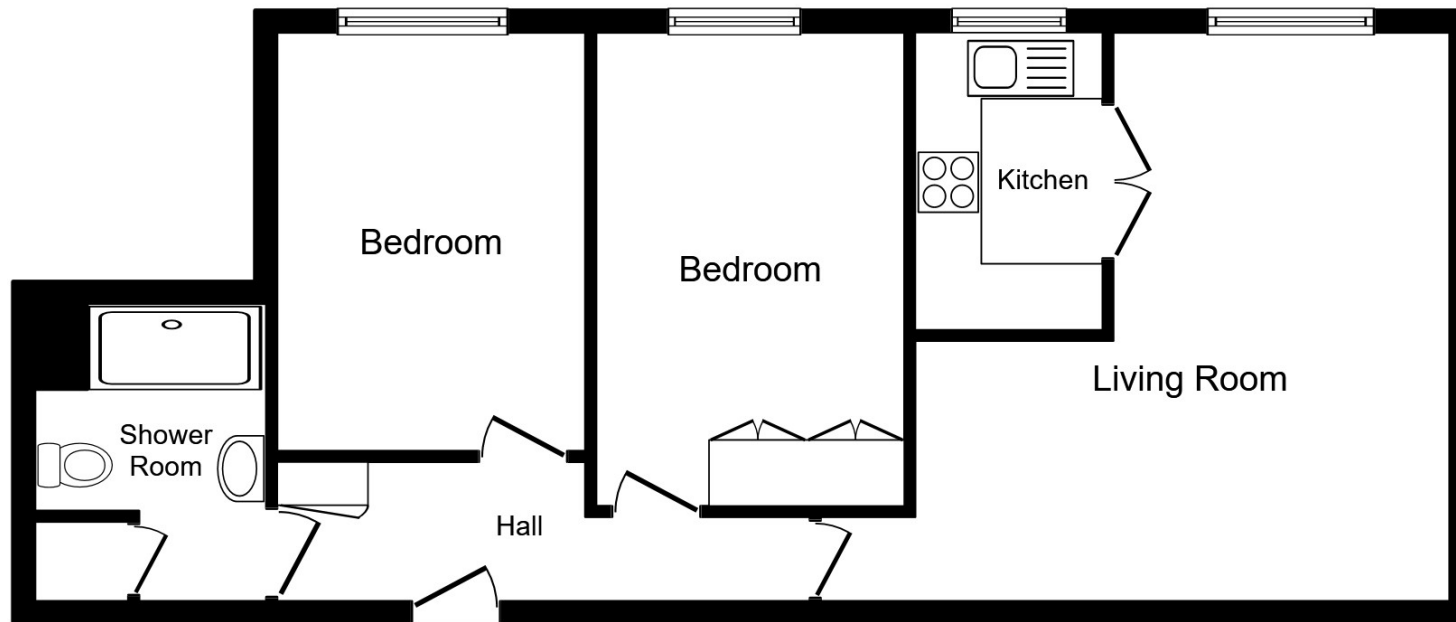

Floor Plan

Total floor area 61.0 sq. m. (657 sq. ft.) approx

This floor plan is for illustrative purposes only. It is not drawn to scale. Any measurements, floor areas (including any total floor area), openings and orientation are approximate. No details are guaranteed, they cannot be relied upon for any purpose and they do not form part of any agreement. No liability is taken for any error, omission or misstatement. A party must rely upon its own inspection(s).
Plan produced for Your Move. Powered by www.focalagent.com

IMPORTANT NOTE TO PURCHASERS: We endeavour to make our sales particulars accurate and reliable, however, they do not constitute or form part of an offer or any contract and none is to be relied upon as statements of representation or fact. The services, systems and appliances listed in this specification have not been tested by us and no guarantee as to their operating ability or efficiency is given. All measurements have been taken as guide to prospective buyers only, and are not precise. Floor plans where included are not to scale and accuracy is not guaranteed. If you require clarification or further information on any points, please contact us, especially if you are travelling some distance to view. Fixtures and fittings other than those mentioned are to be agreed with the seller.

All Measurements are Approximate All measurements have been taken using a laser tape measure and therefore, may be subject to a small margin of error. Measurements are approximate. Not to Scale. For Illustrative purposes only

Your Move is a trading name of your-move.co.uk, registered in England at Newcastle House, Albany Court, Newcastle Business Park, Newcastle upon Tyne NE4 7YB (number 01864469).

*Calls may be recorded and/or monitored for training and/or security purposes.

**Bishop Court Front Street, Whickham, Newcastle
Upon Tyne, NE16 4JQ**

0191 488 7968 * whickham@your-move.co.uk

