




Site Plan

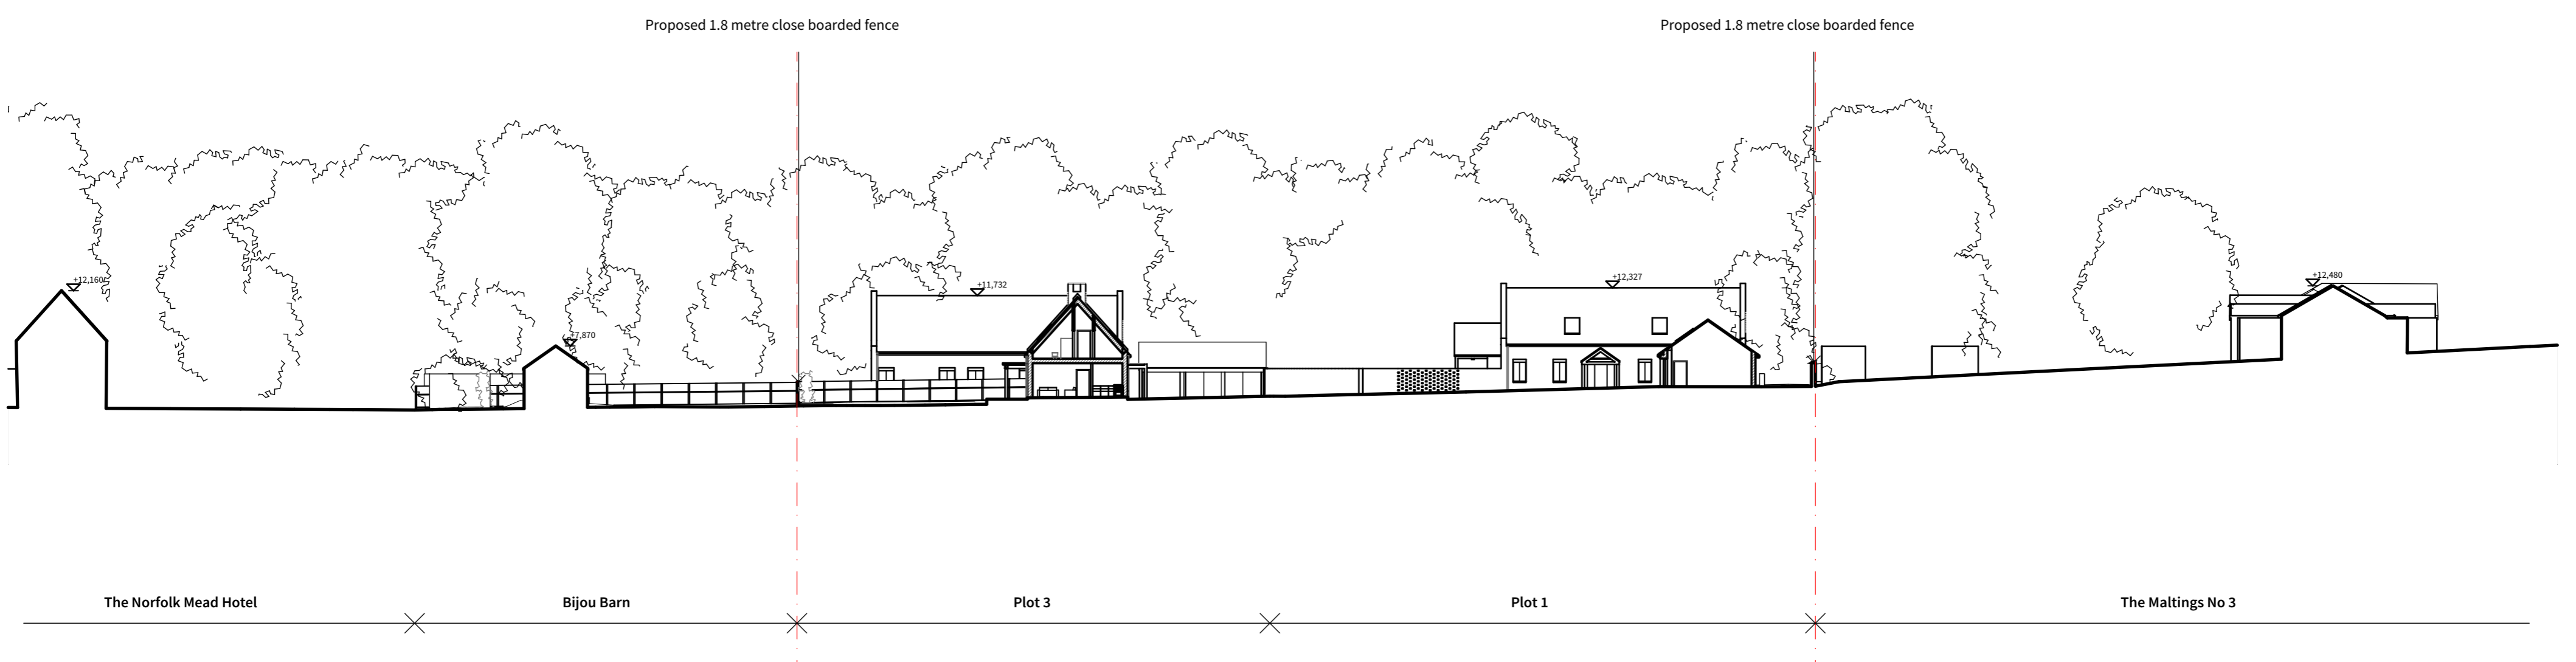


Site Section

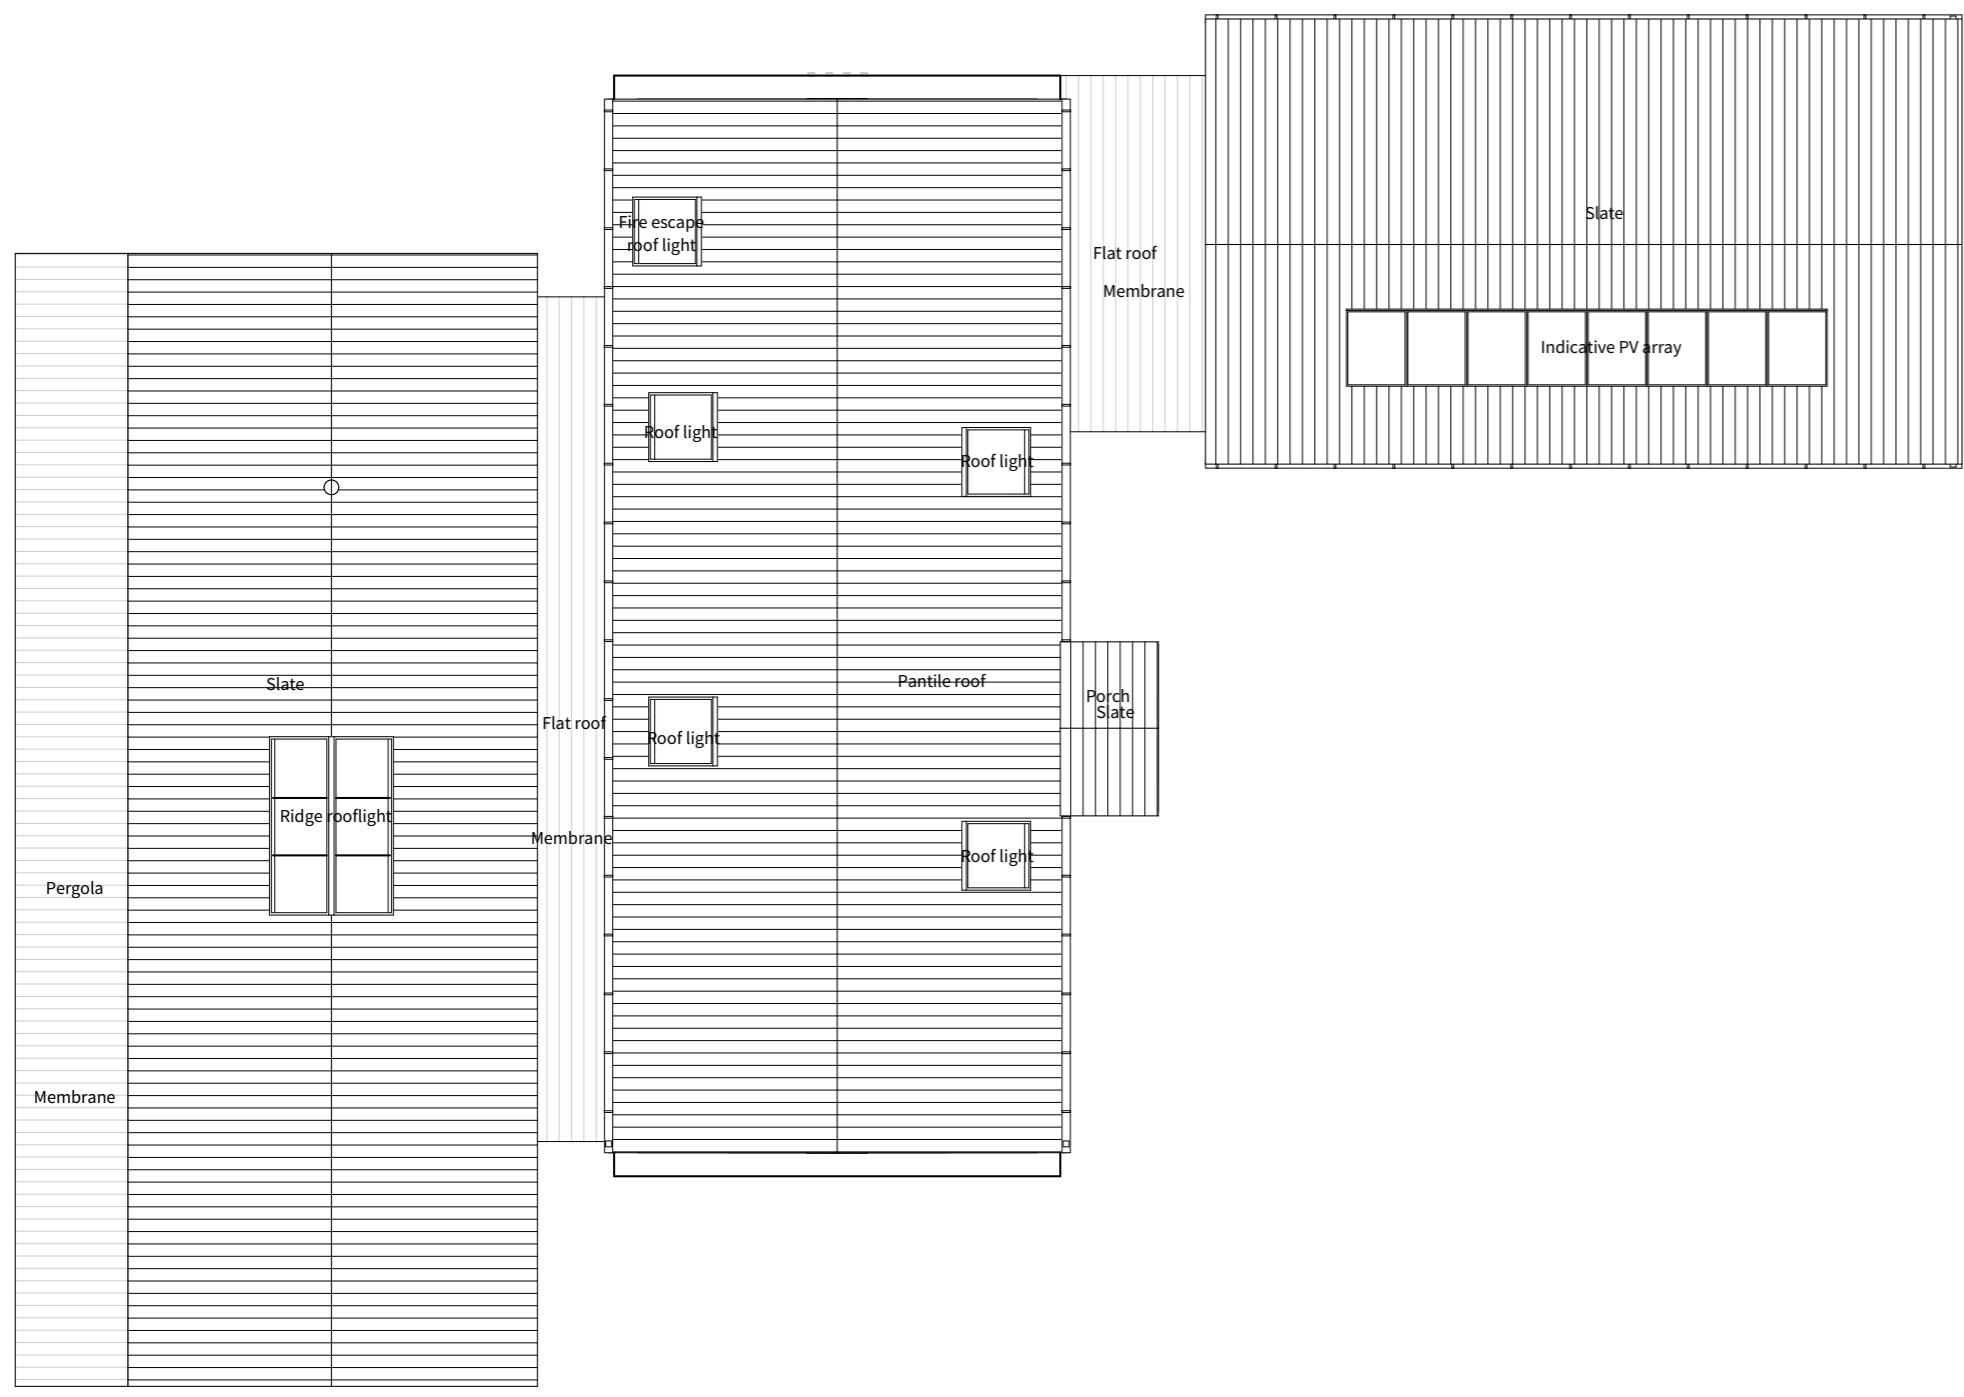

Roof Plan

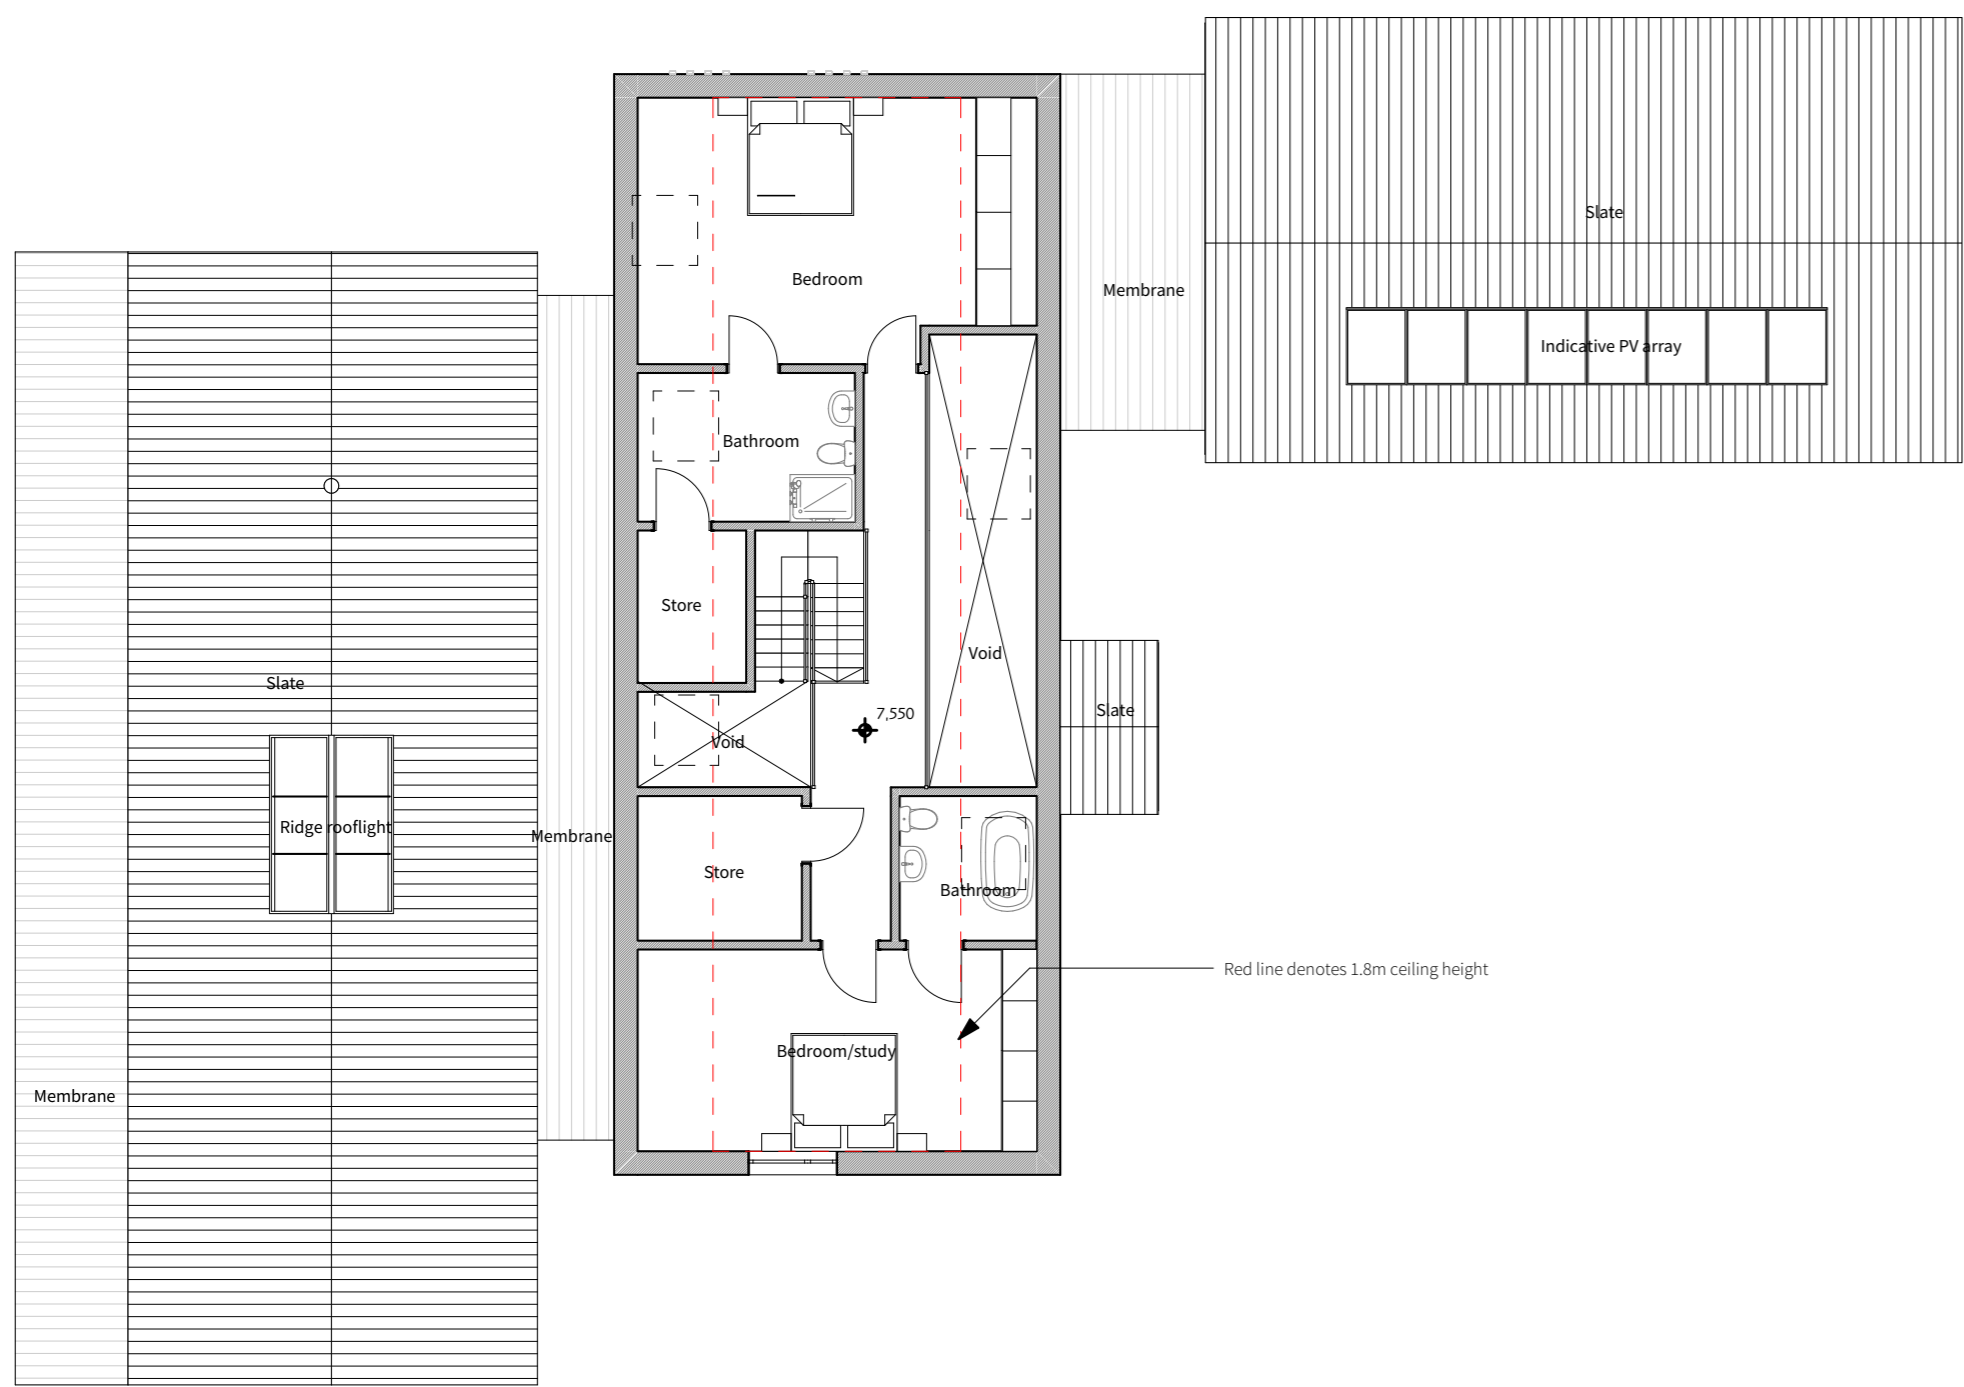

First Floor Plan

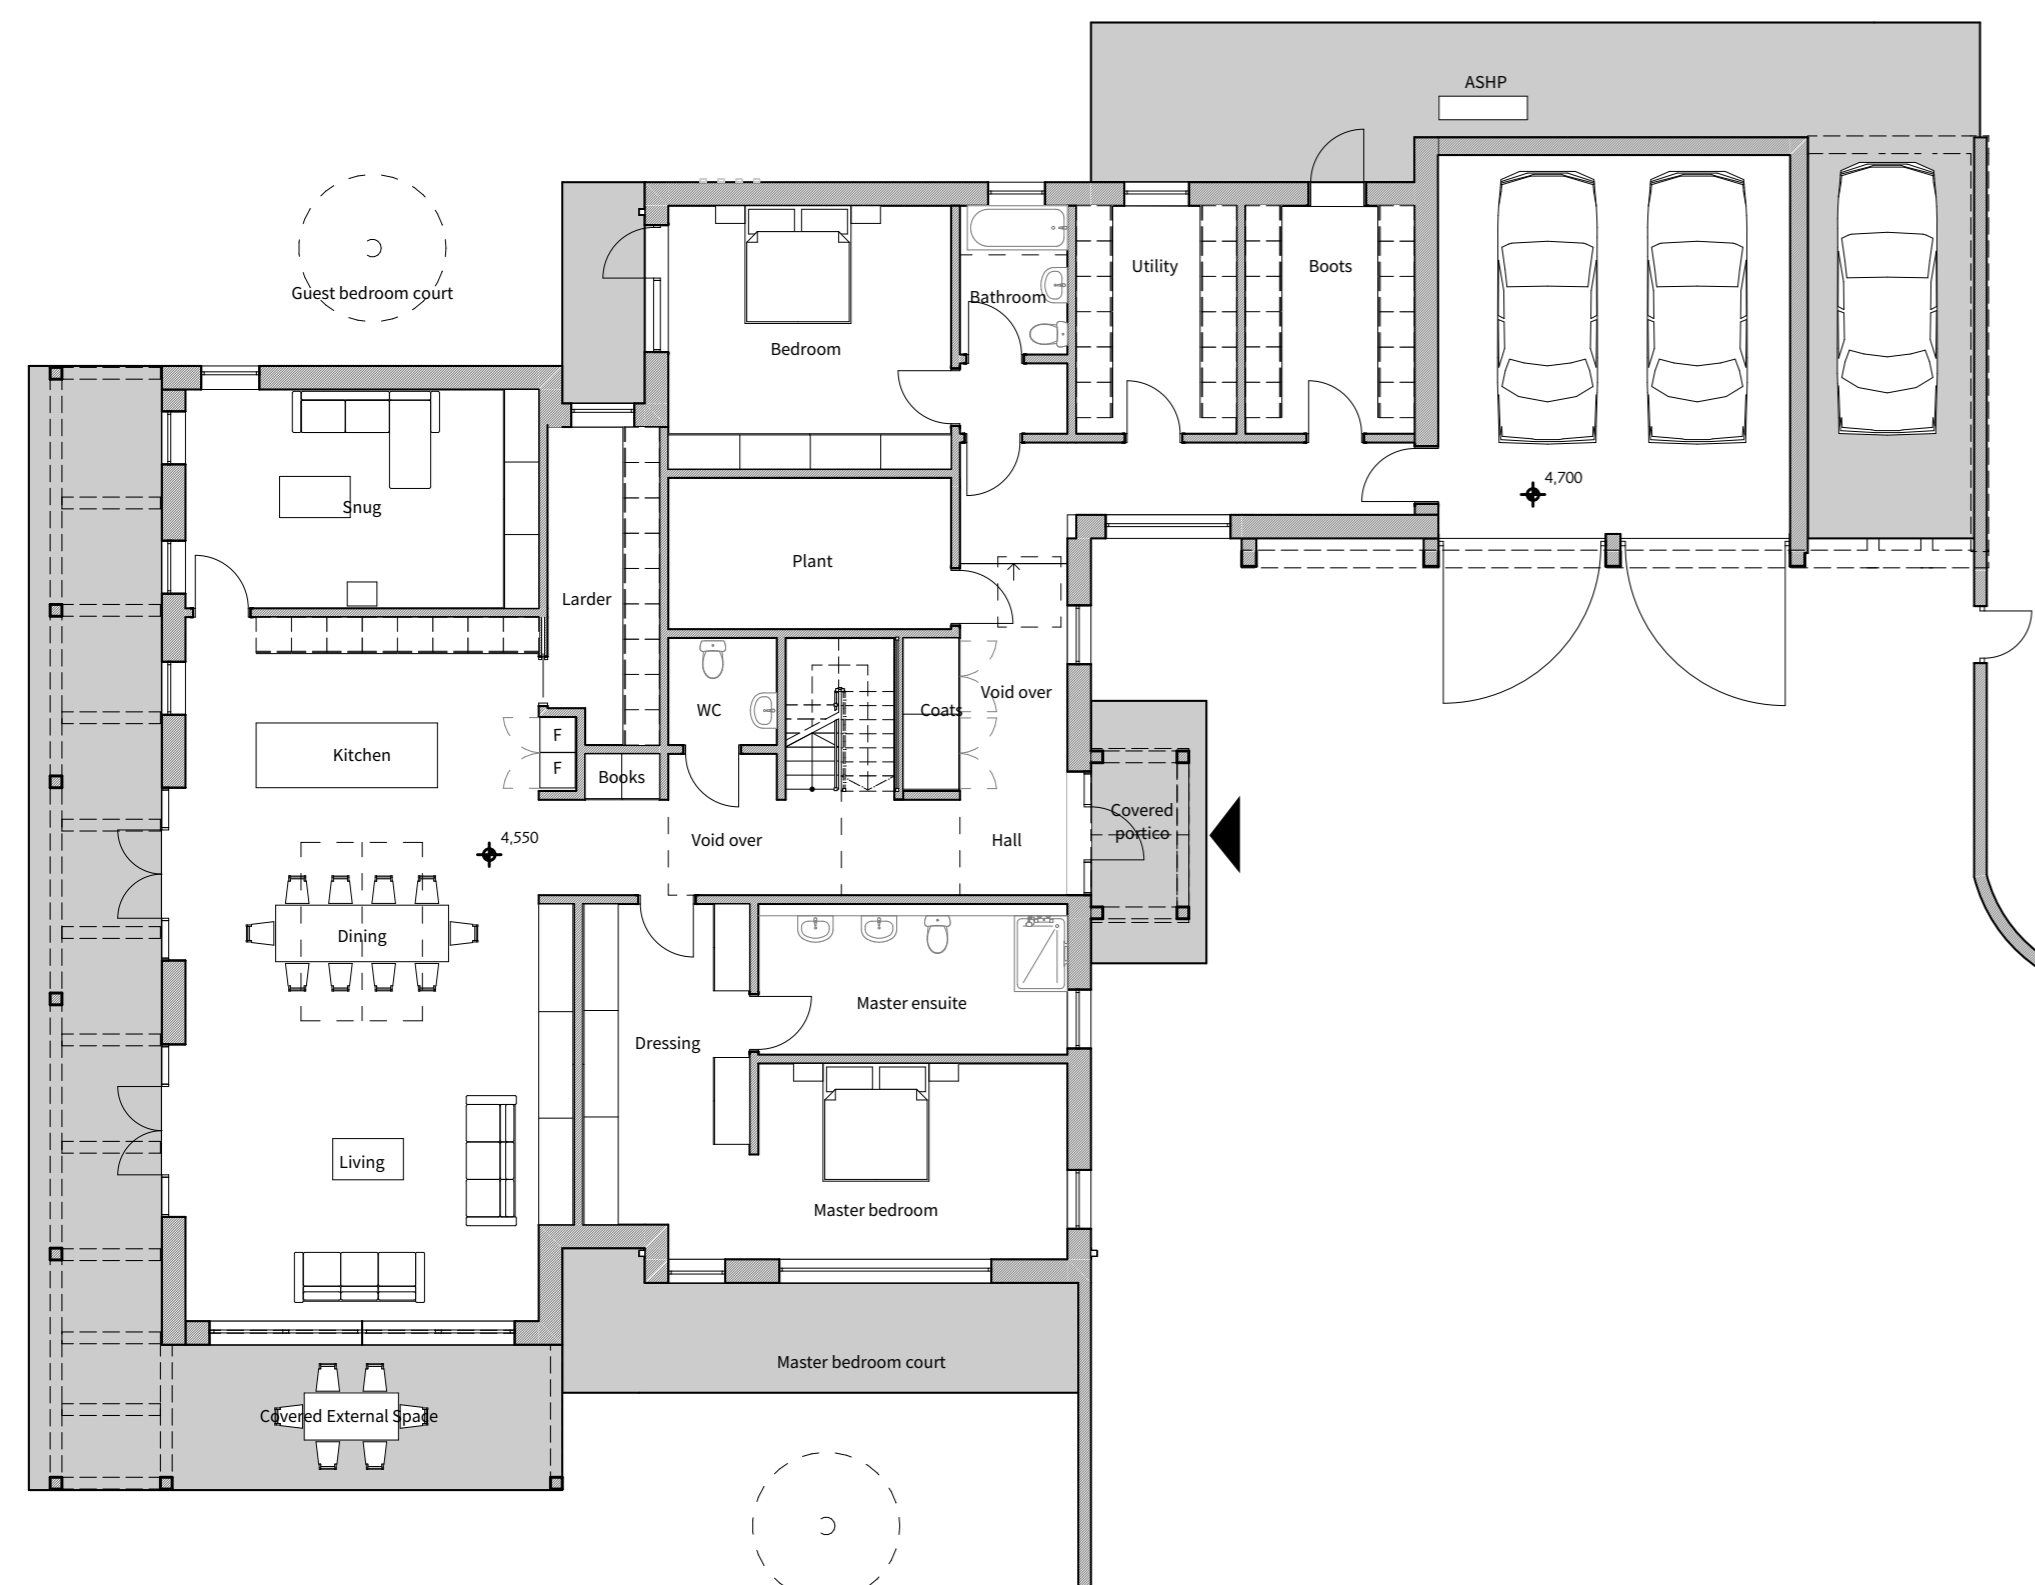

Ground Floor Plan



Axo



South Elevation




West Elevation

Plot 1


Ground Floor GIA = 277m2  
 First Floor GIA = 102m2

Total = 379m2


- 4 Bed
- 4 Bath
- 1 WC
- Double garage
- Carport

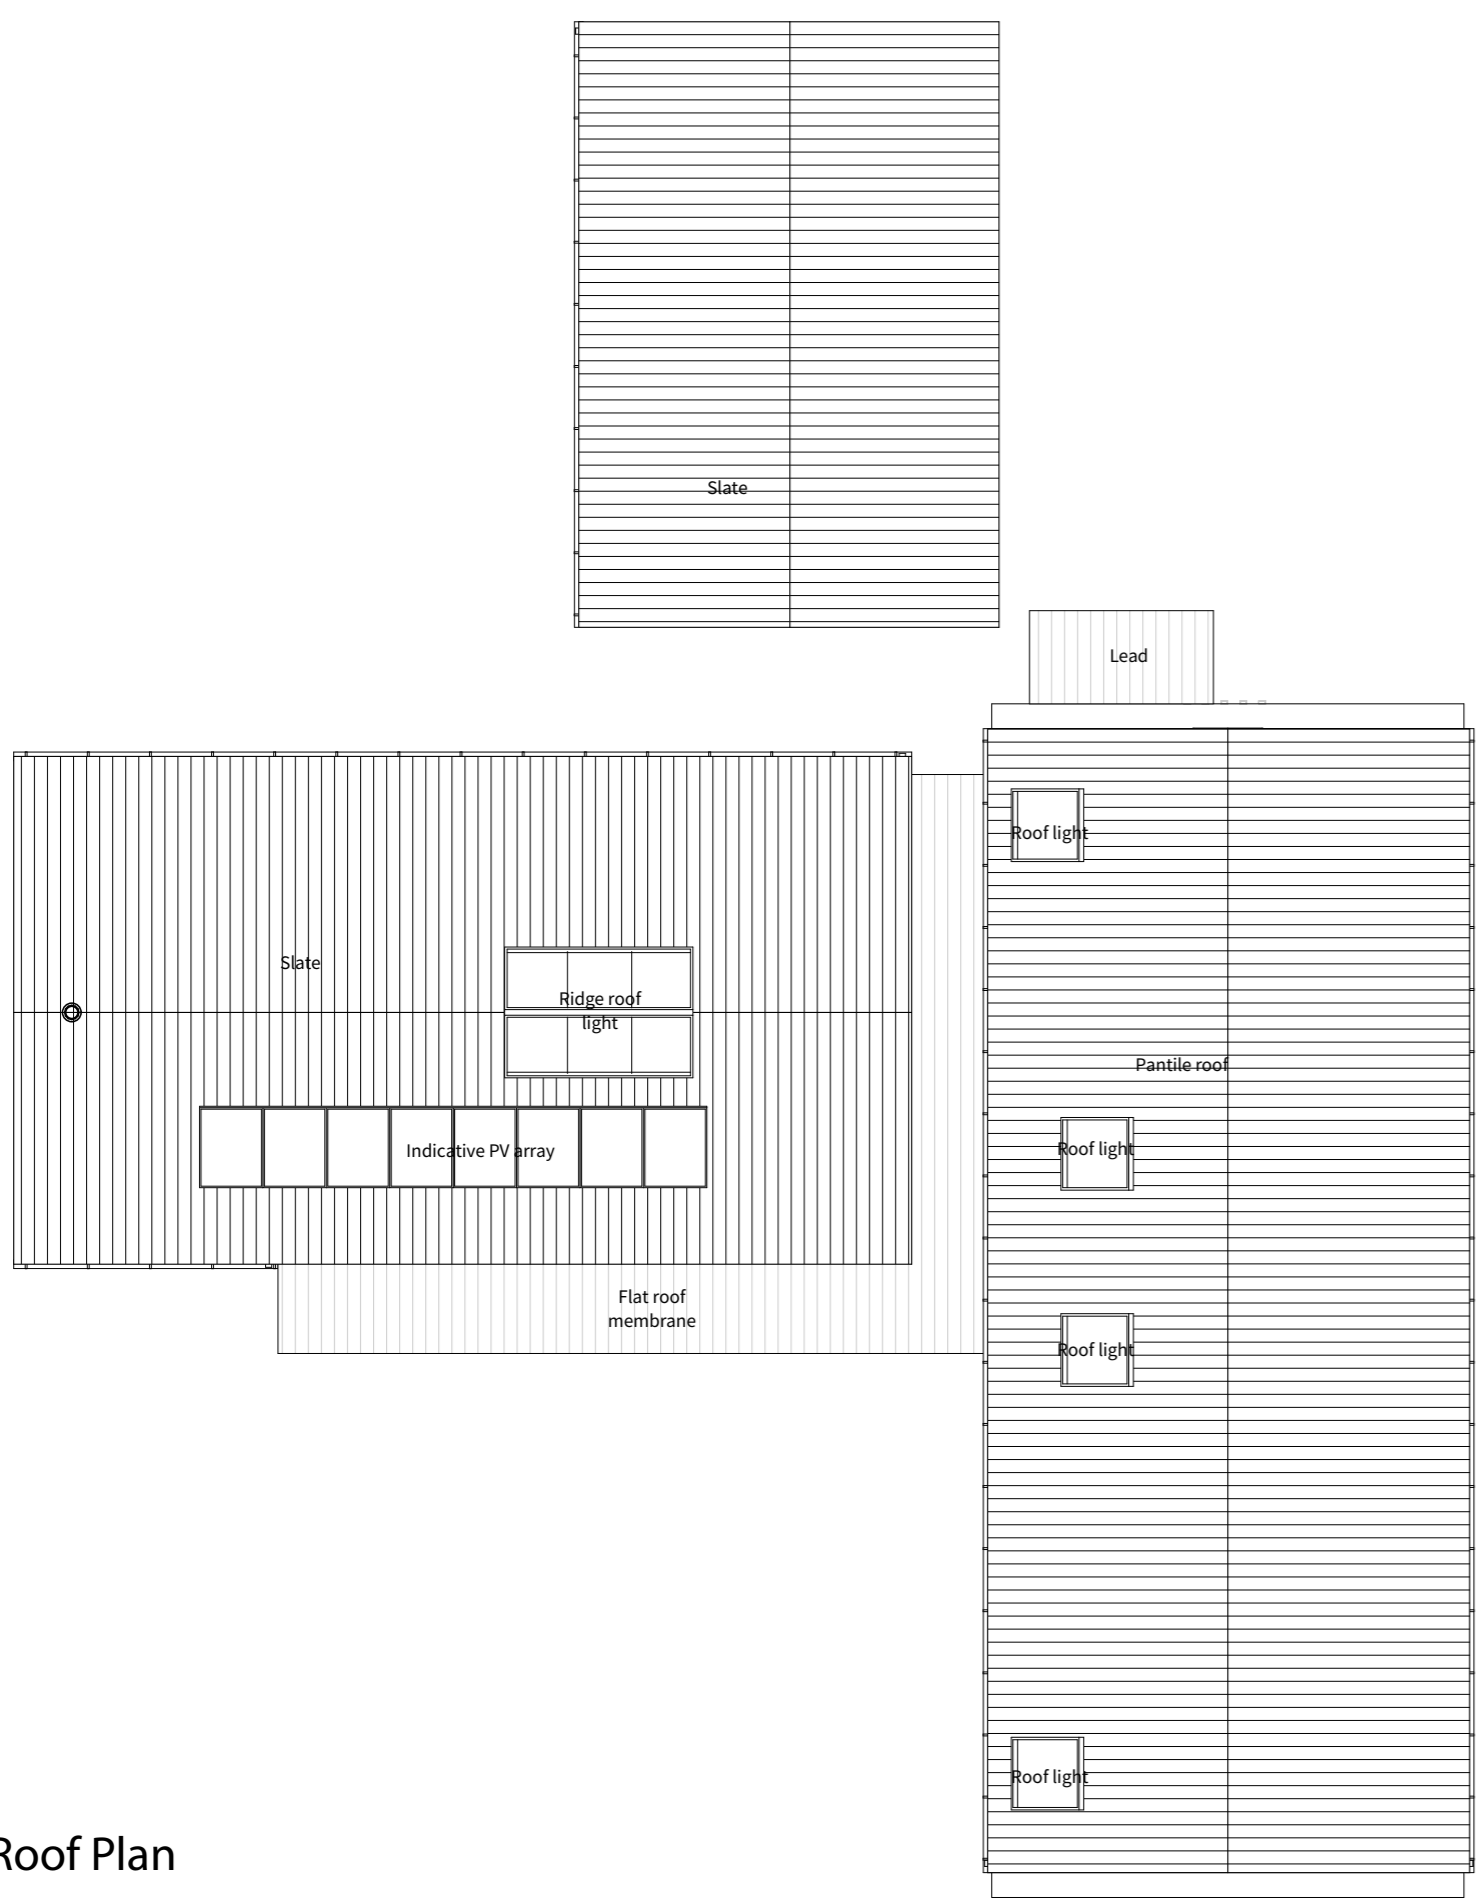

Roof Plan

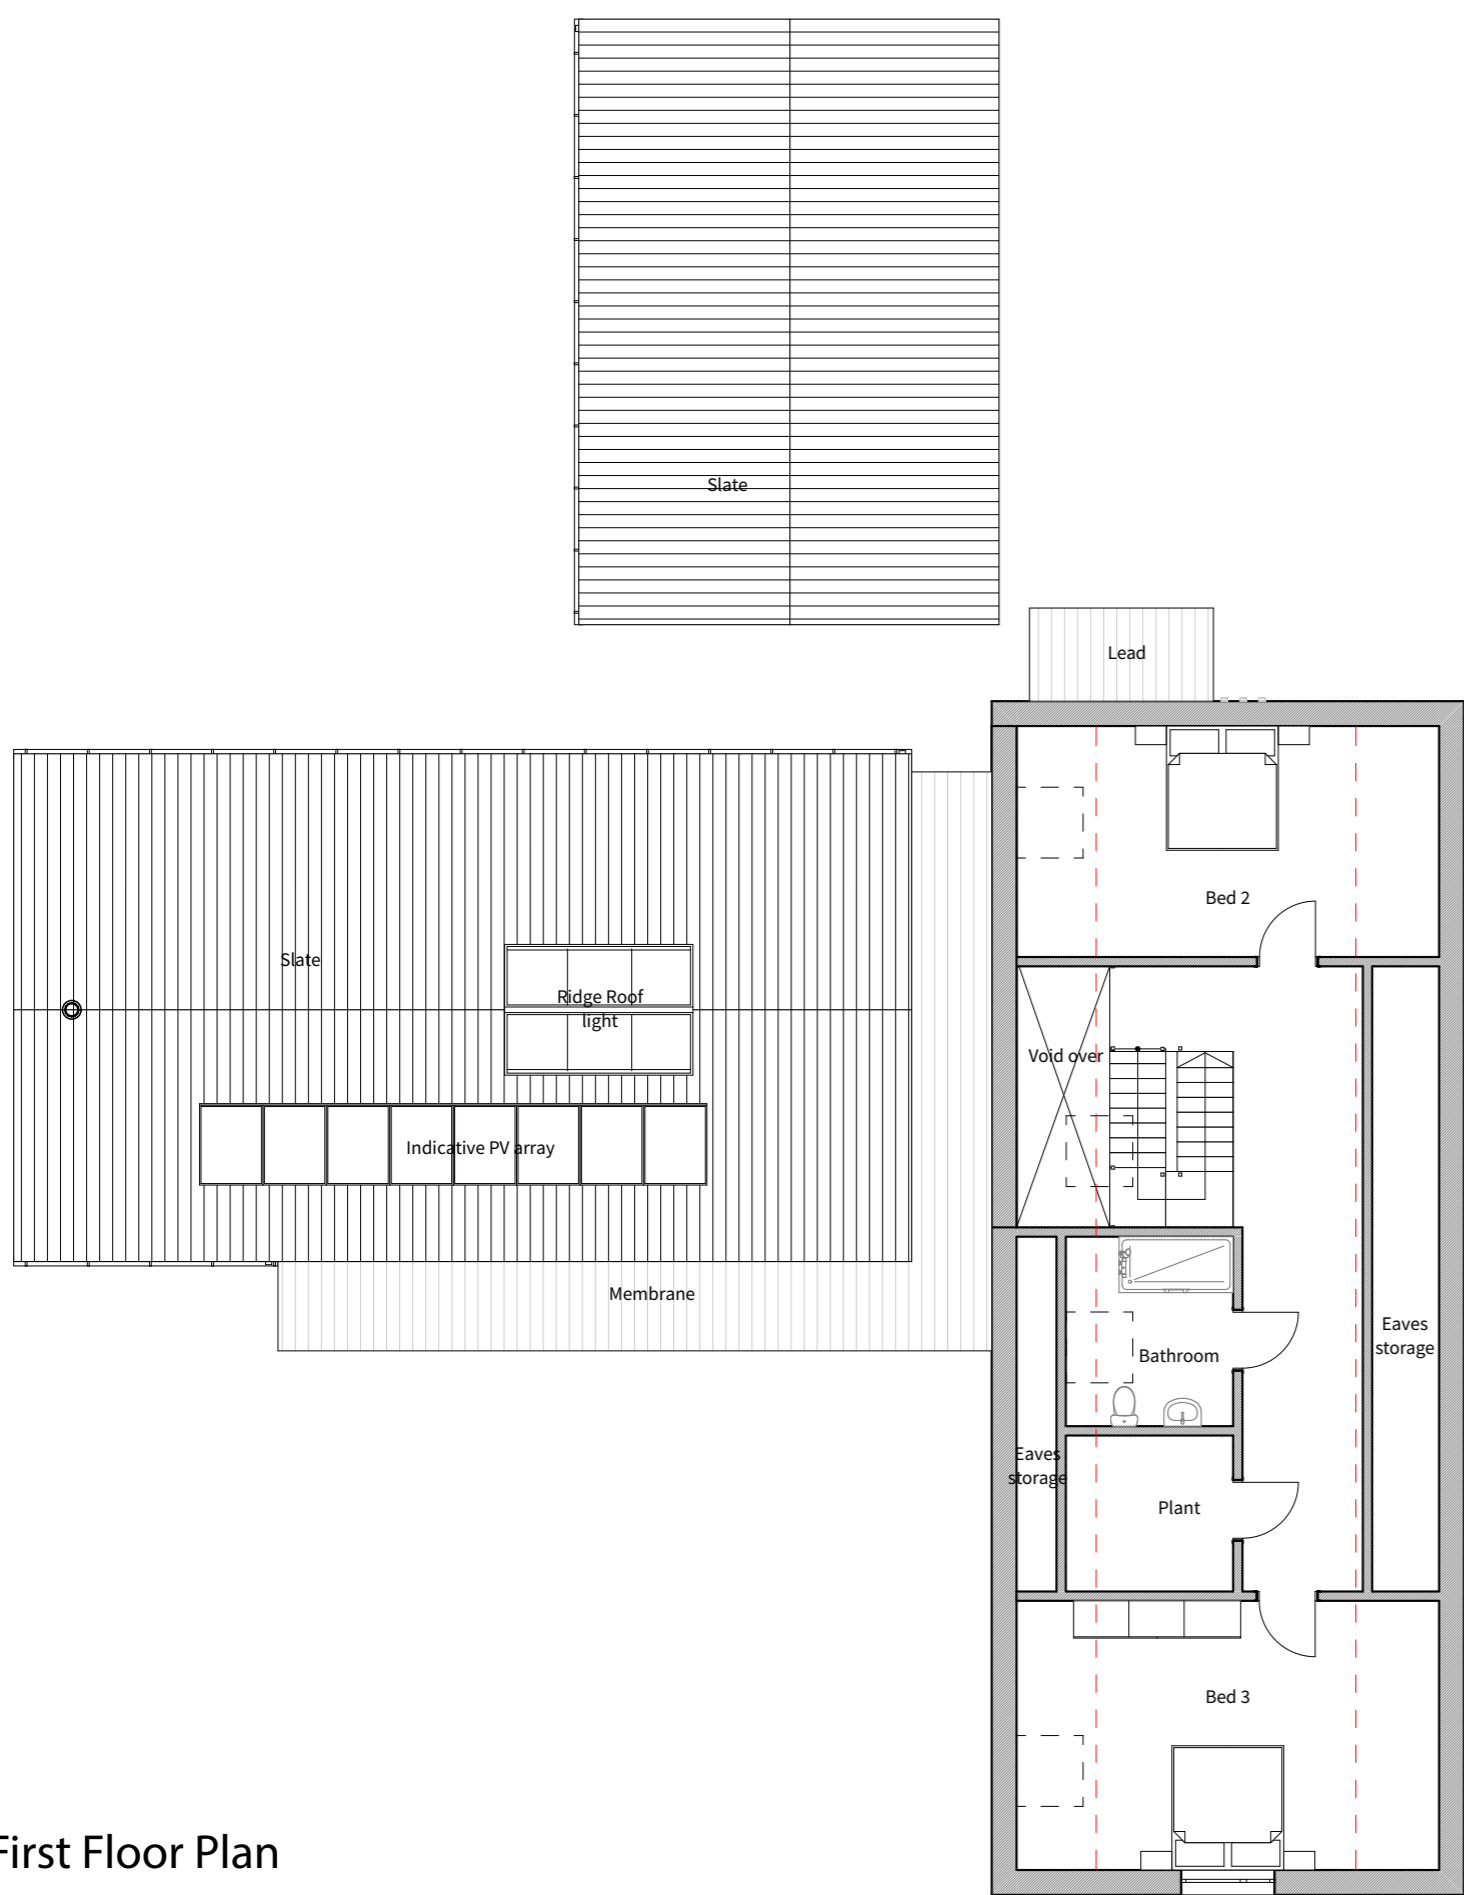

First Floor Plan

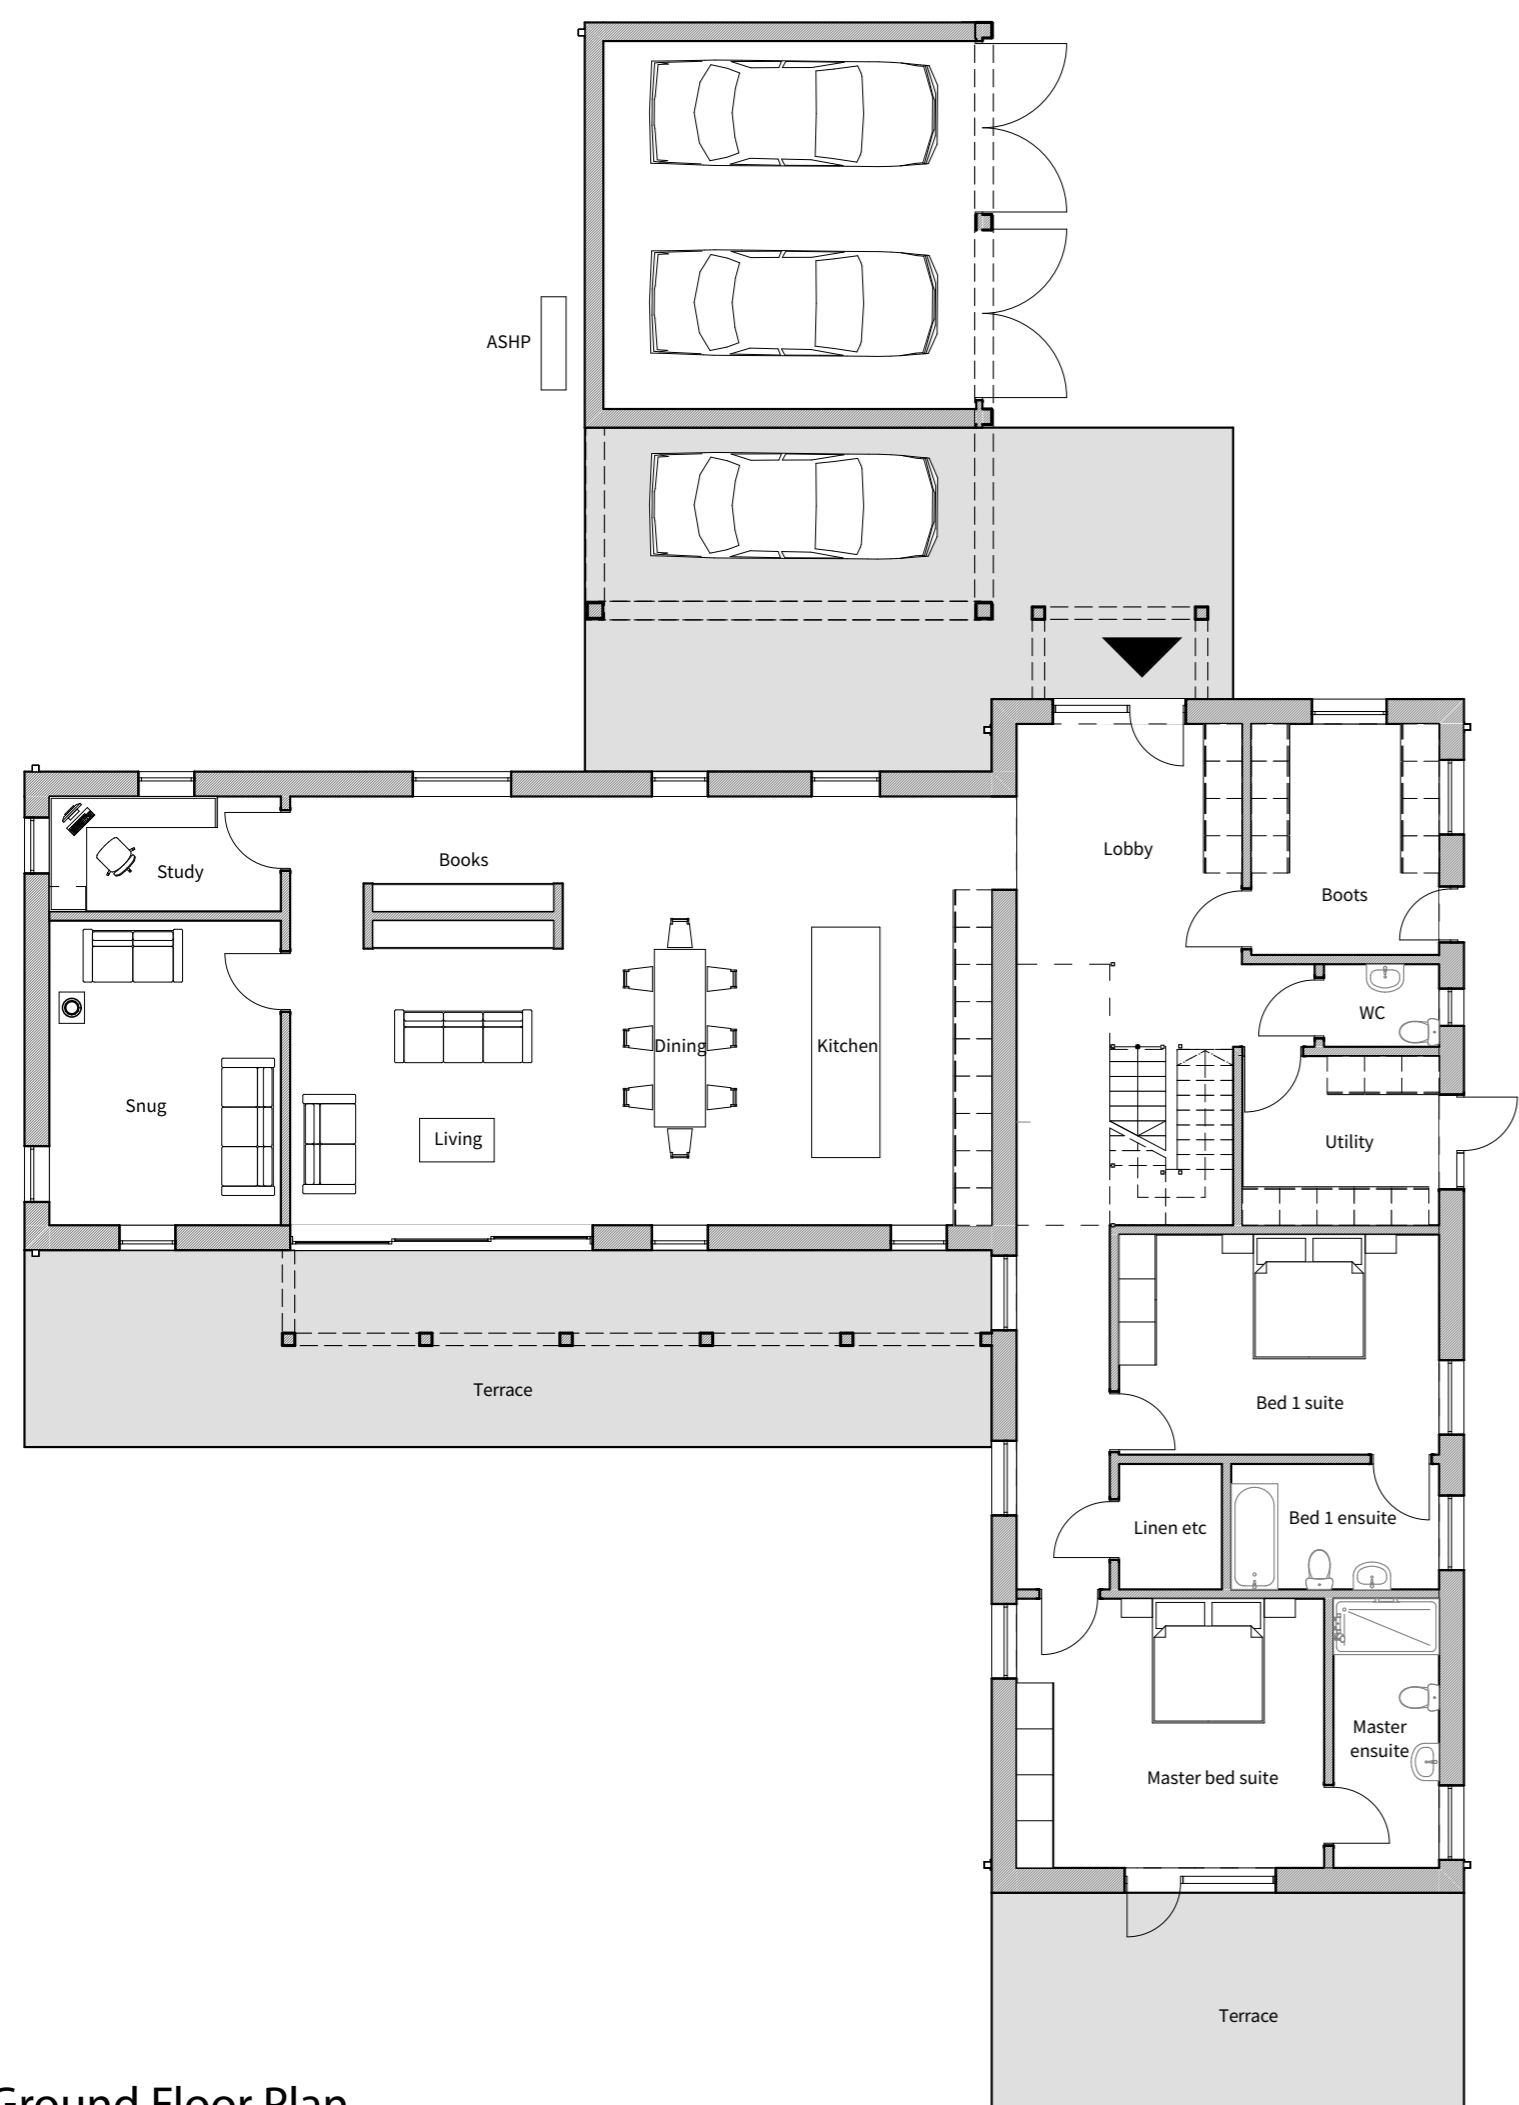

Ground Floor Plan



Axo




South Elevation




East Elevation


**Plot 2**  
 Ground Floor GIA = 233m<sup>2</sup>  
 First Floor GIA = 99m<sup>2</sup>  
 Total = 332m<sup>2</sup>  
 4 Bed  
 3 Bath  
 1 WC  
 Double garage  
 Carport

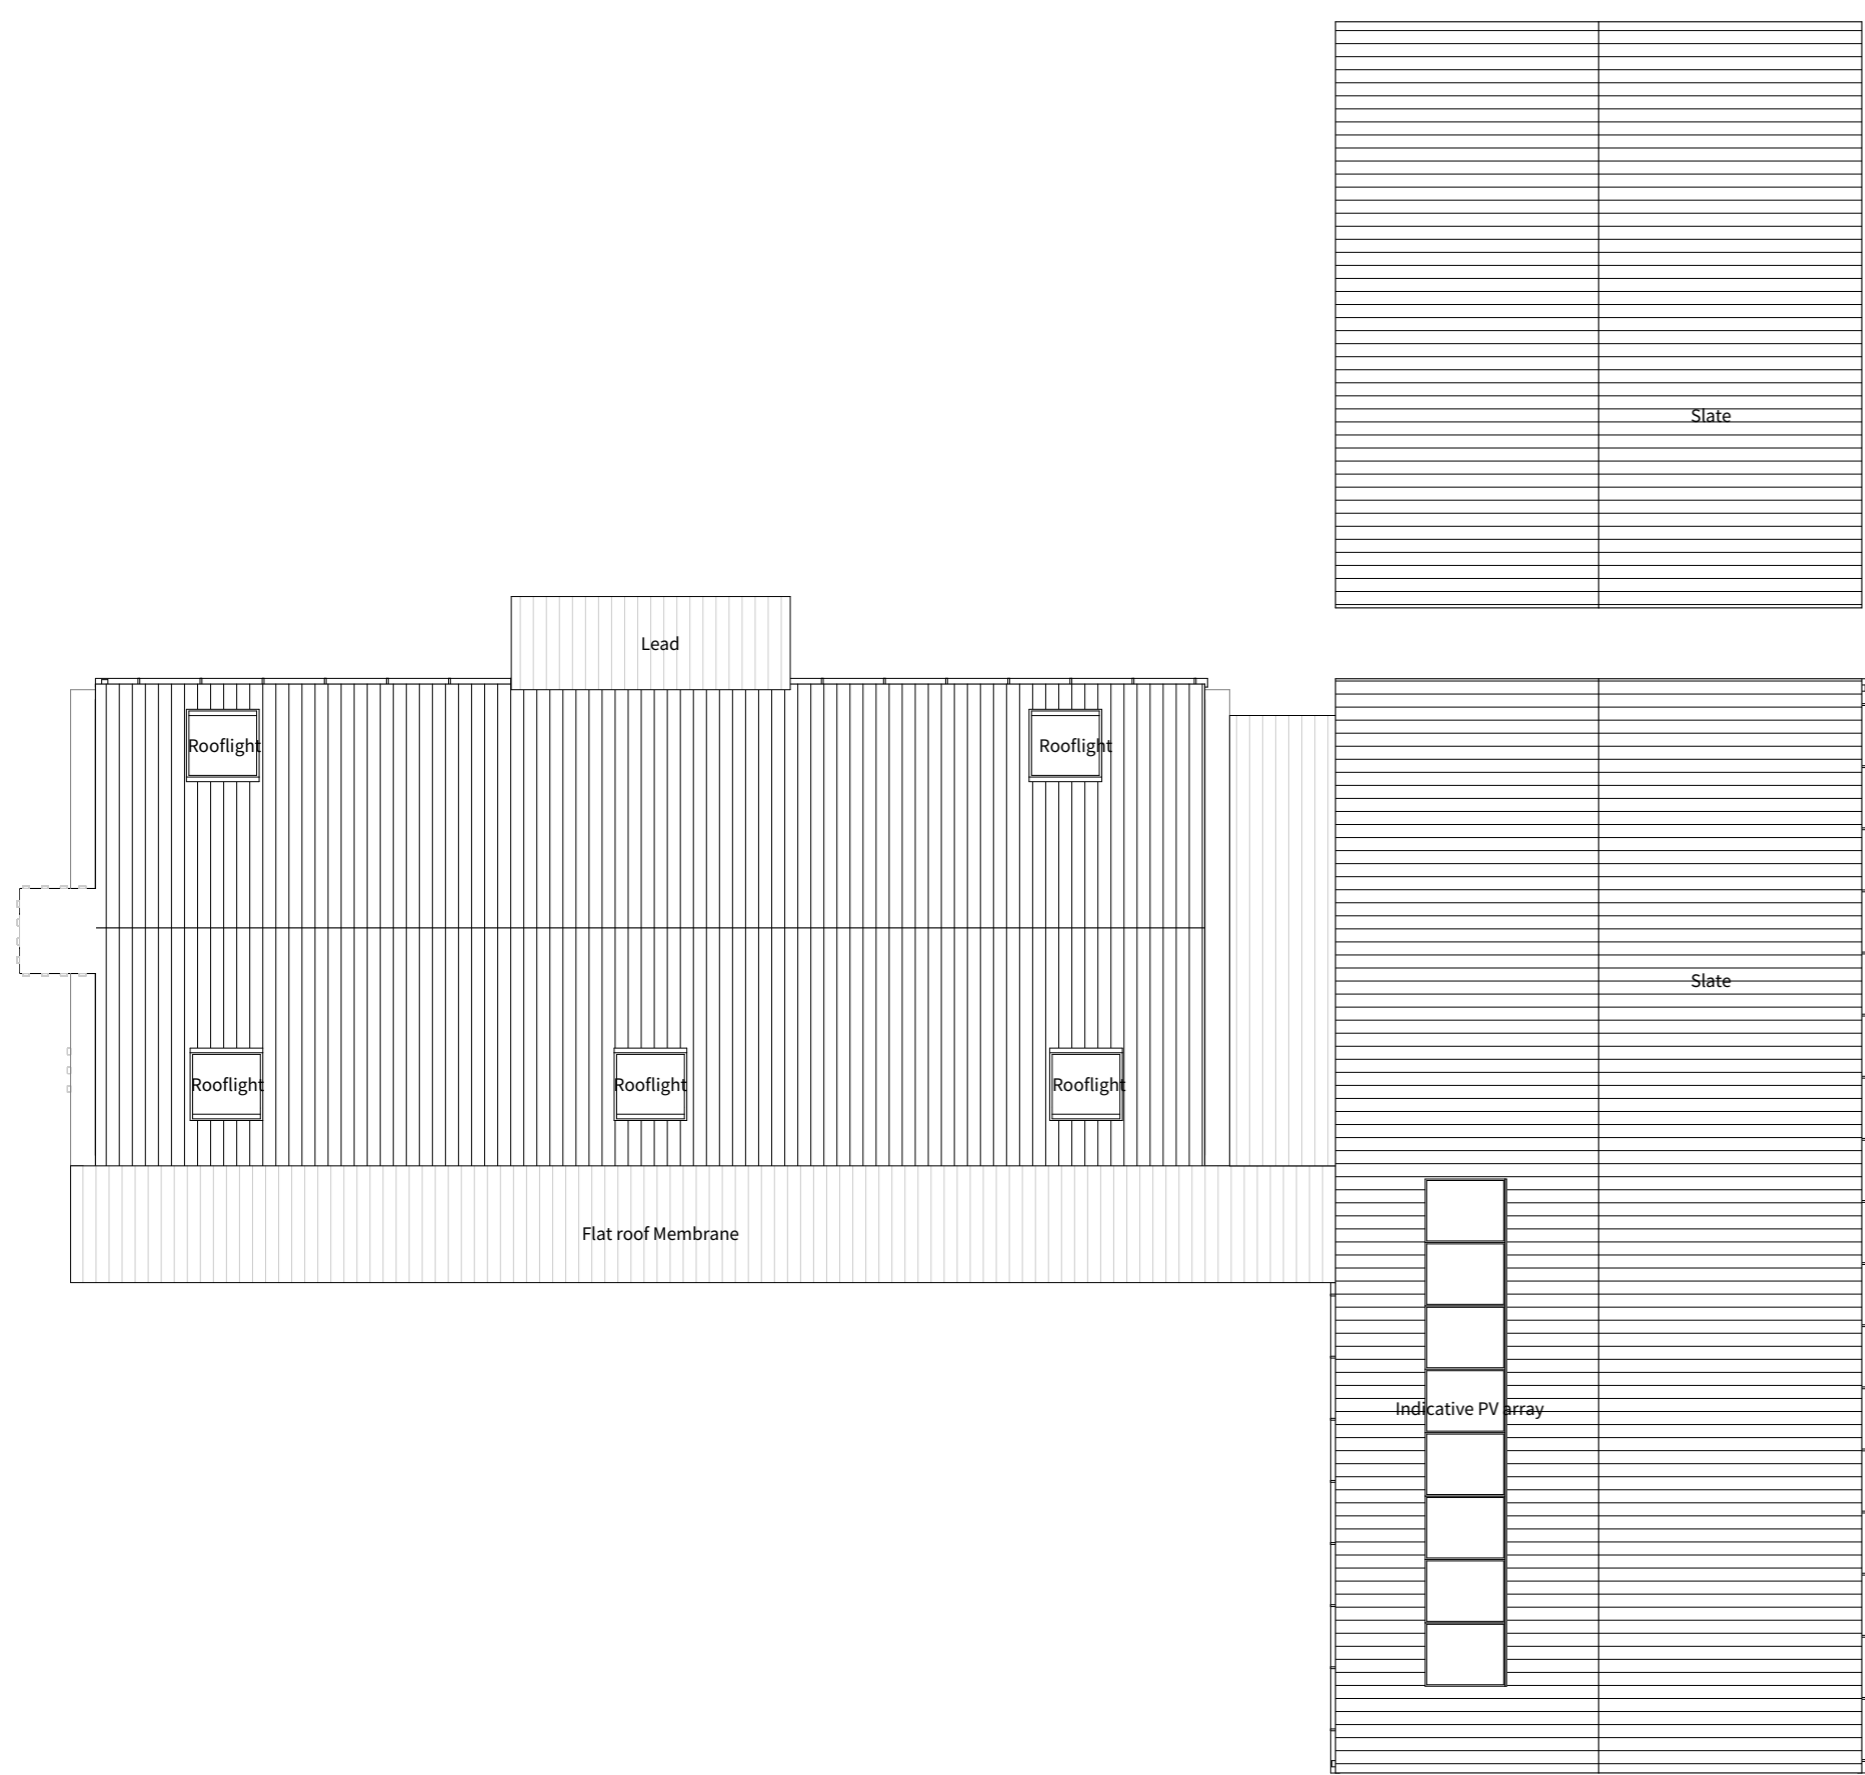

Roof Plan

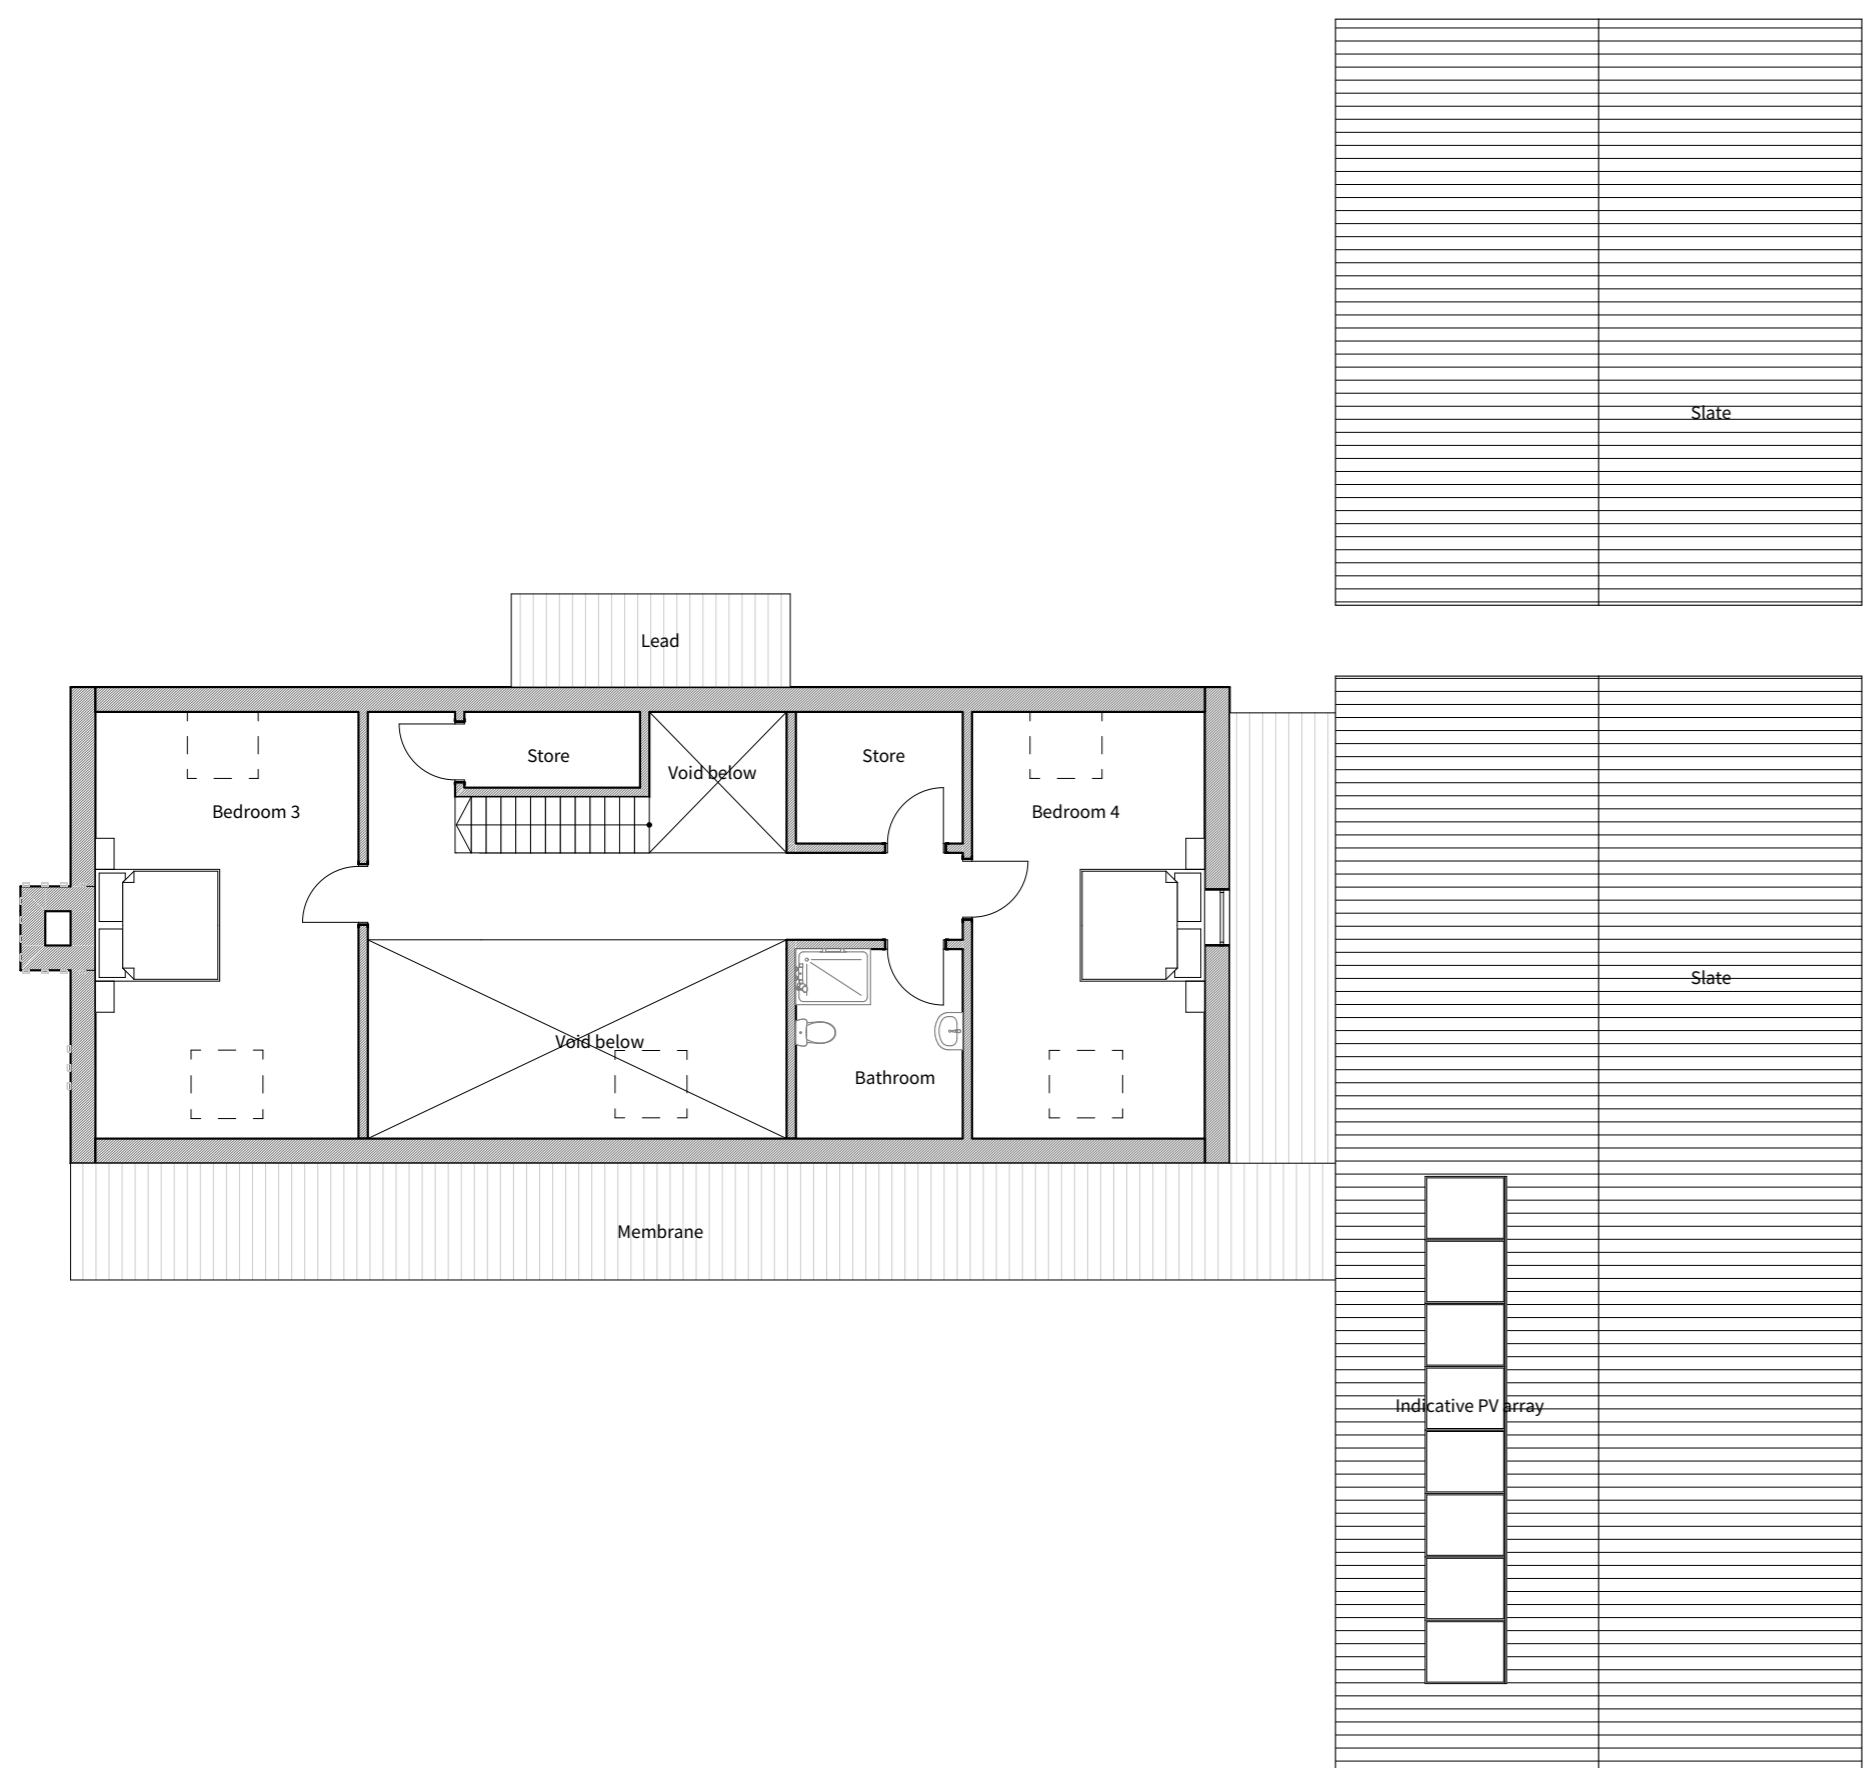

First Floor Plan

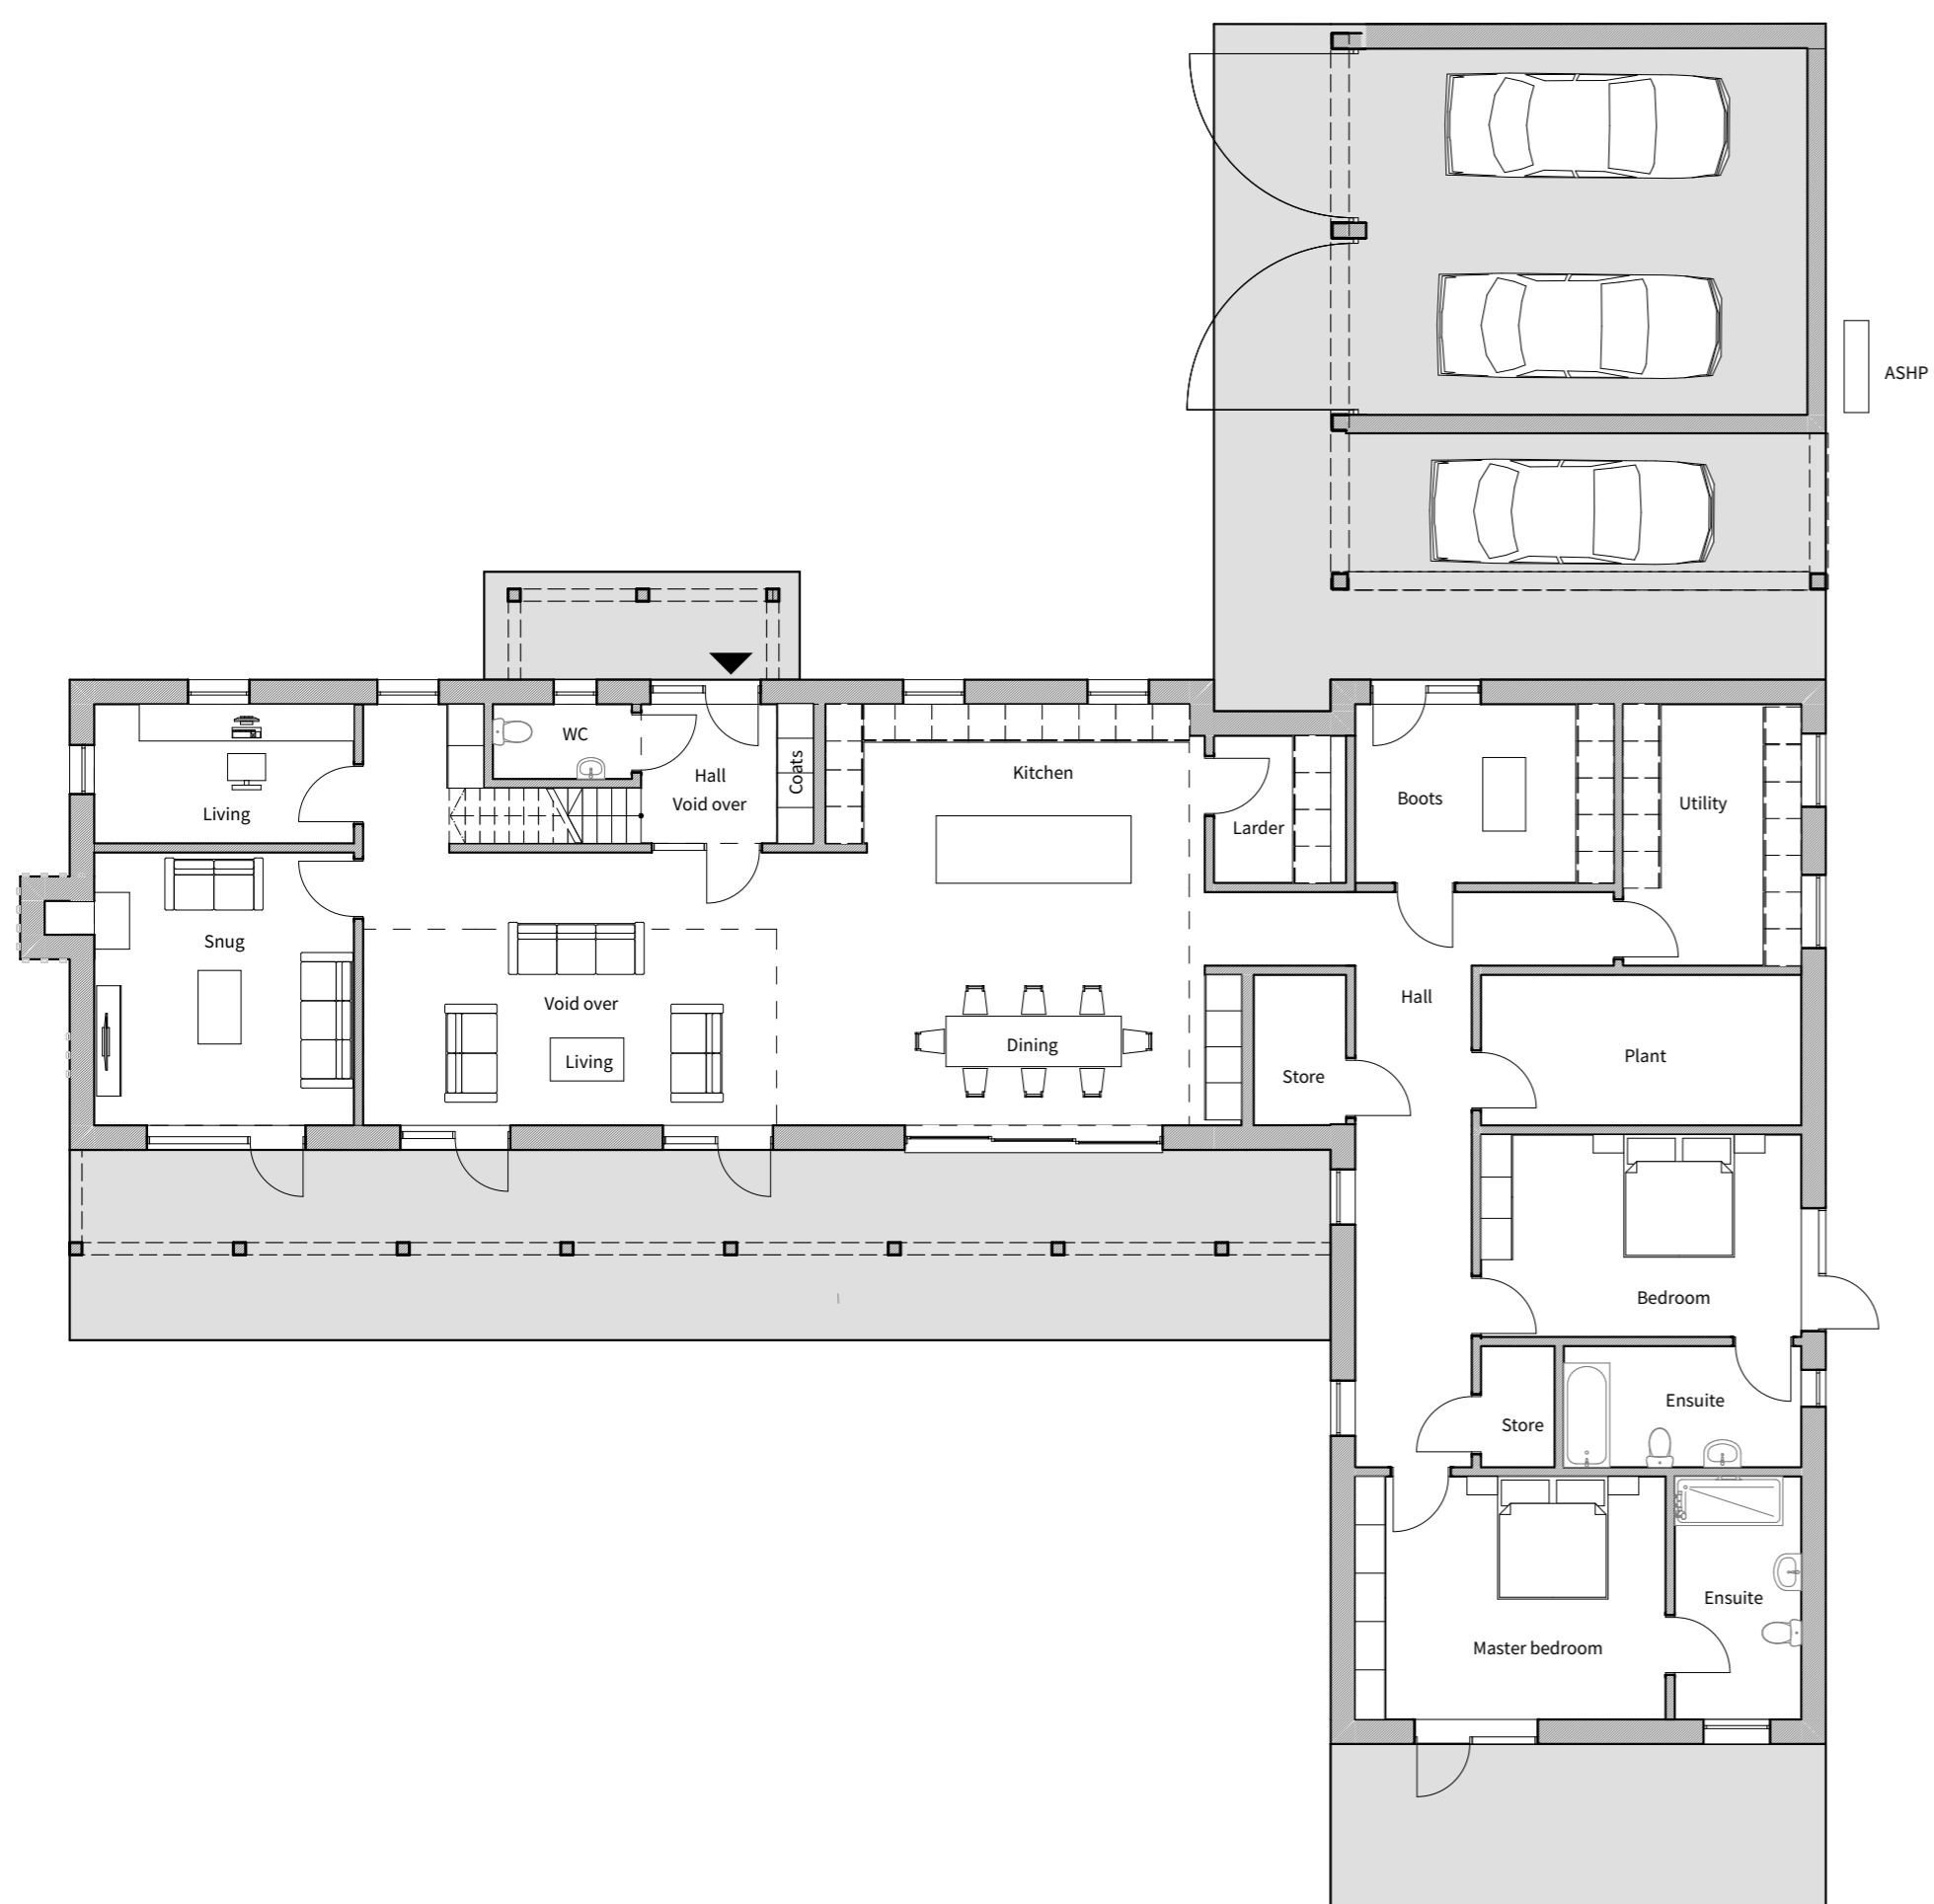

Ground Floor Plan



Axo



South Elevation



West Elevation

Plot 3  
 Ground Floor GIA = 260m<sup>2</sup>  
 First Floor GIA = 92m<sup>2</sup>

Total = 352m<sup>2</sup>

4 Bed  
 3 Bath  
 1 WC  
 Double garage  
 Carport