



bonners & babingtons

Baybrook
Cookham



Baybrook
Maidenhead Road
Cookham
Berkshire
SL6 9DG

Tenure: Leasehold

Guide Price: £230,000

Annual Service Charge: TBC

Annual Ground Rent: TBC


Council Tax Band: C

EIR: 53




This well-presented top-floor apartment offers comfortable, modern living in a semi-rural setting, ideally located close to Cookham Village and the mainline station. The property features a generous double bedroom, a refitted kitchen, and a stylishly refitted bathroom, all finished to a contemporary standard. A private balcony provides a pleasant outdoor space, while residents' parking adds everyday convenience. Offered with no onward chain, this apartment is an excellent opportunity for first-time buyers, downsizers, or investors seeking a peaceful location with easy access to local amenities and transport links.

The village of Cookham lies within easy walking distance of the banks of the River Thames. The picturesque village High Street has a selection of excellent pubs, restaurants and other local amenities. The branch line station serves London Paddington, and central London via The Elizabeth Line and there is easy access to the M4, M25 and M40 motorways.

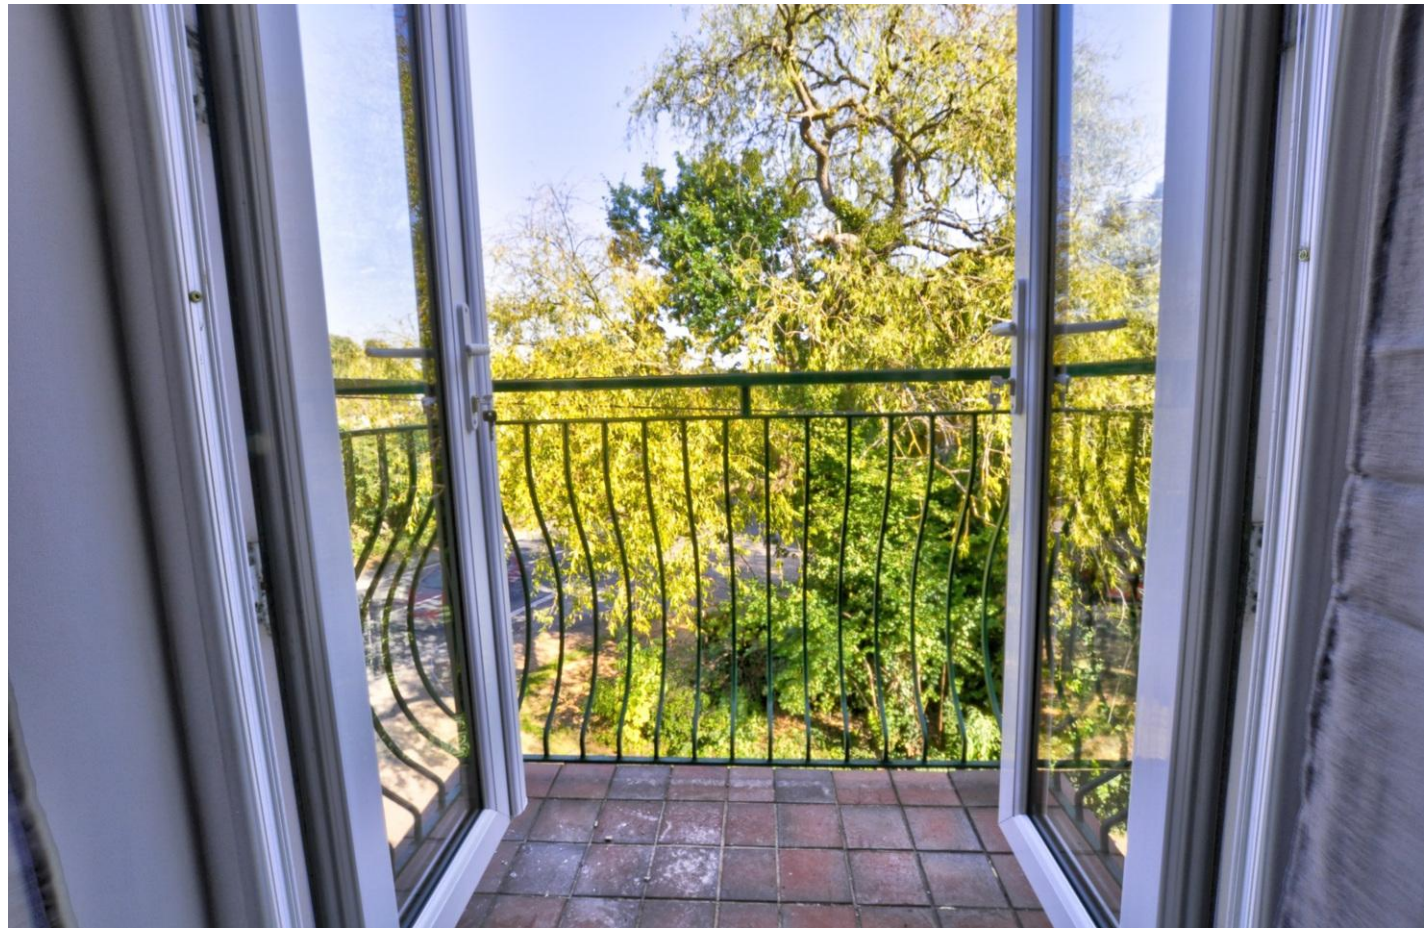

Ground Floor

Approx. 37.8 sq. metres (406.4 sq. feet)

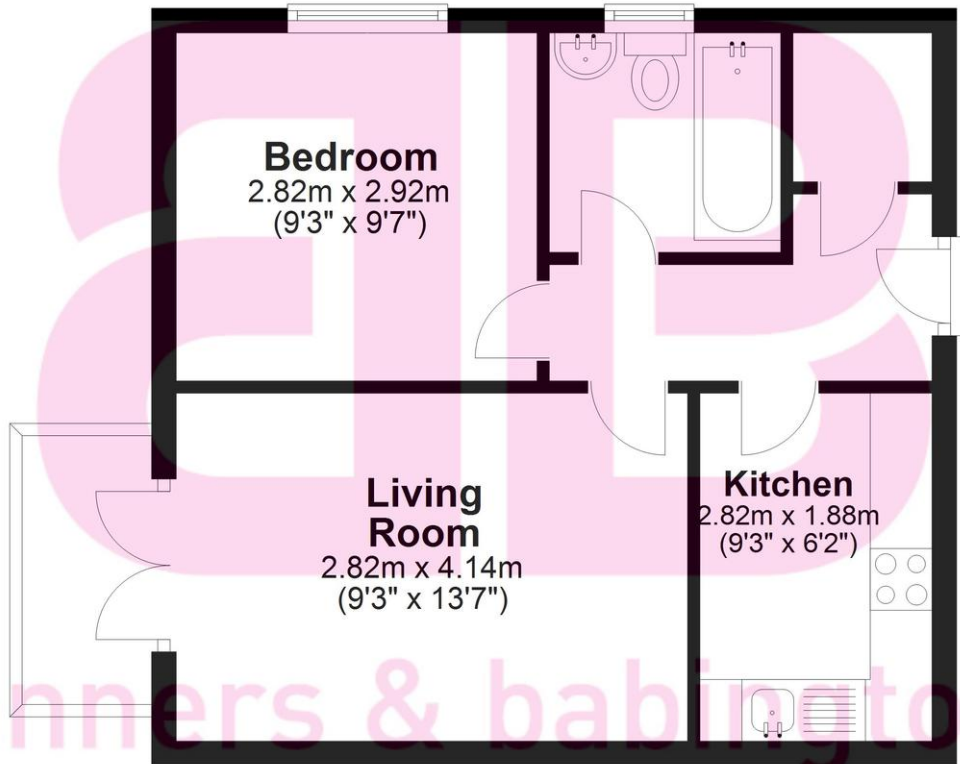

Total area: approx. 37.8 sq. metres (406.4 sq. feet)

This floorplan is not to scale. it is to be used for guidance and illustrative purposes only.

Accuracy is not guaranteed.

Plan produced using PlanUp.



bonners & babingtons

Anglers Court, Spittal Street, Marlow, Buckinghamshire, SL7 3HJ

01628 333800

marlow@bb-estateagents.co.uk

rightmove

OnTheMarket

Zoopla.co.uk



Disclaimer

We endeavour to make our particulars accurate and reliable. They are for guidance only and are intended to give a fair overall summary of the property. They do not form part of any contract or offer, and should not be relied upon as a statement or representation of fact. Measurements, areas and distances are approximate and photographs provided for guidance only. No undertaking is given as to the structural condition of the property, or any necessary consents, or the operating ability or efficiency of any service, system or appliance. Prospective purchasers must satisfy themselves with regard to each of these points. If there is any particular aspect of the property about which you would like further information, please contact us, especially, before you travel to the property. B2170