


DIAGRAM 4

HAZARDOUS INSTALLATIONS
& PIPELINES

Refer to UDP Policy EP1.6

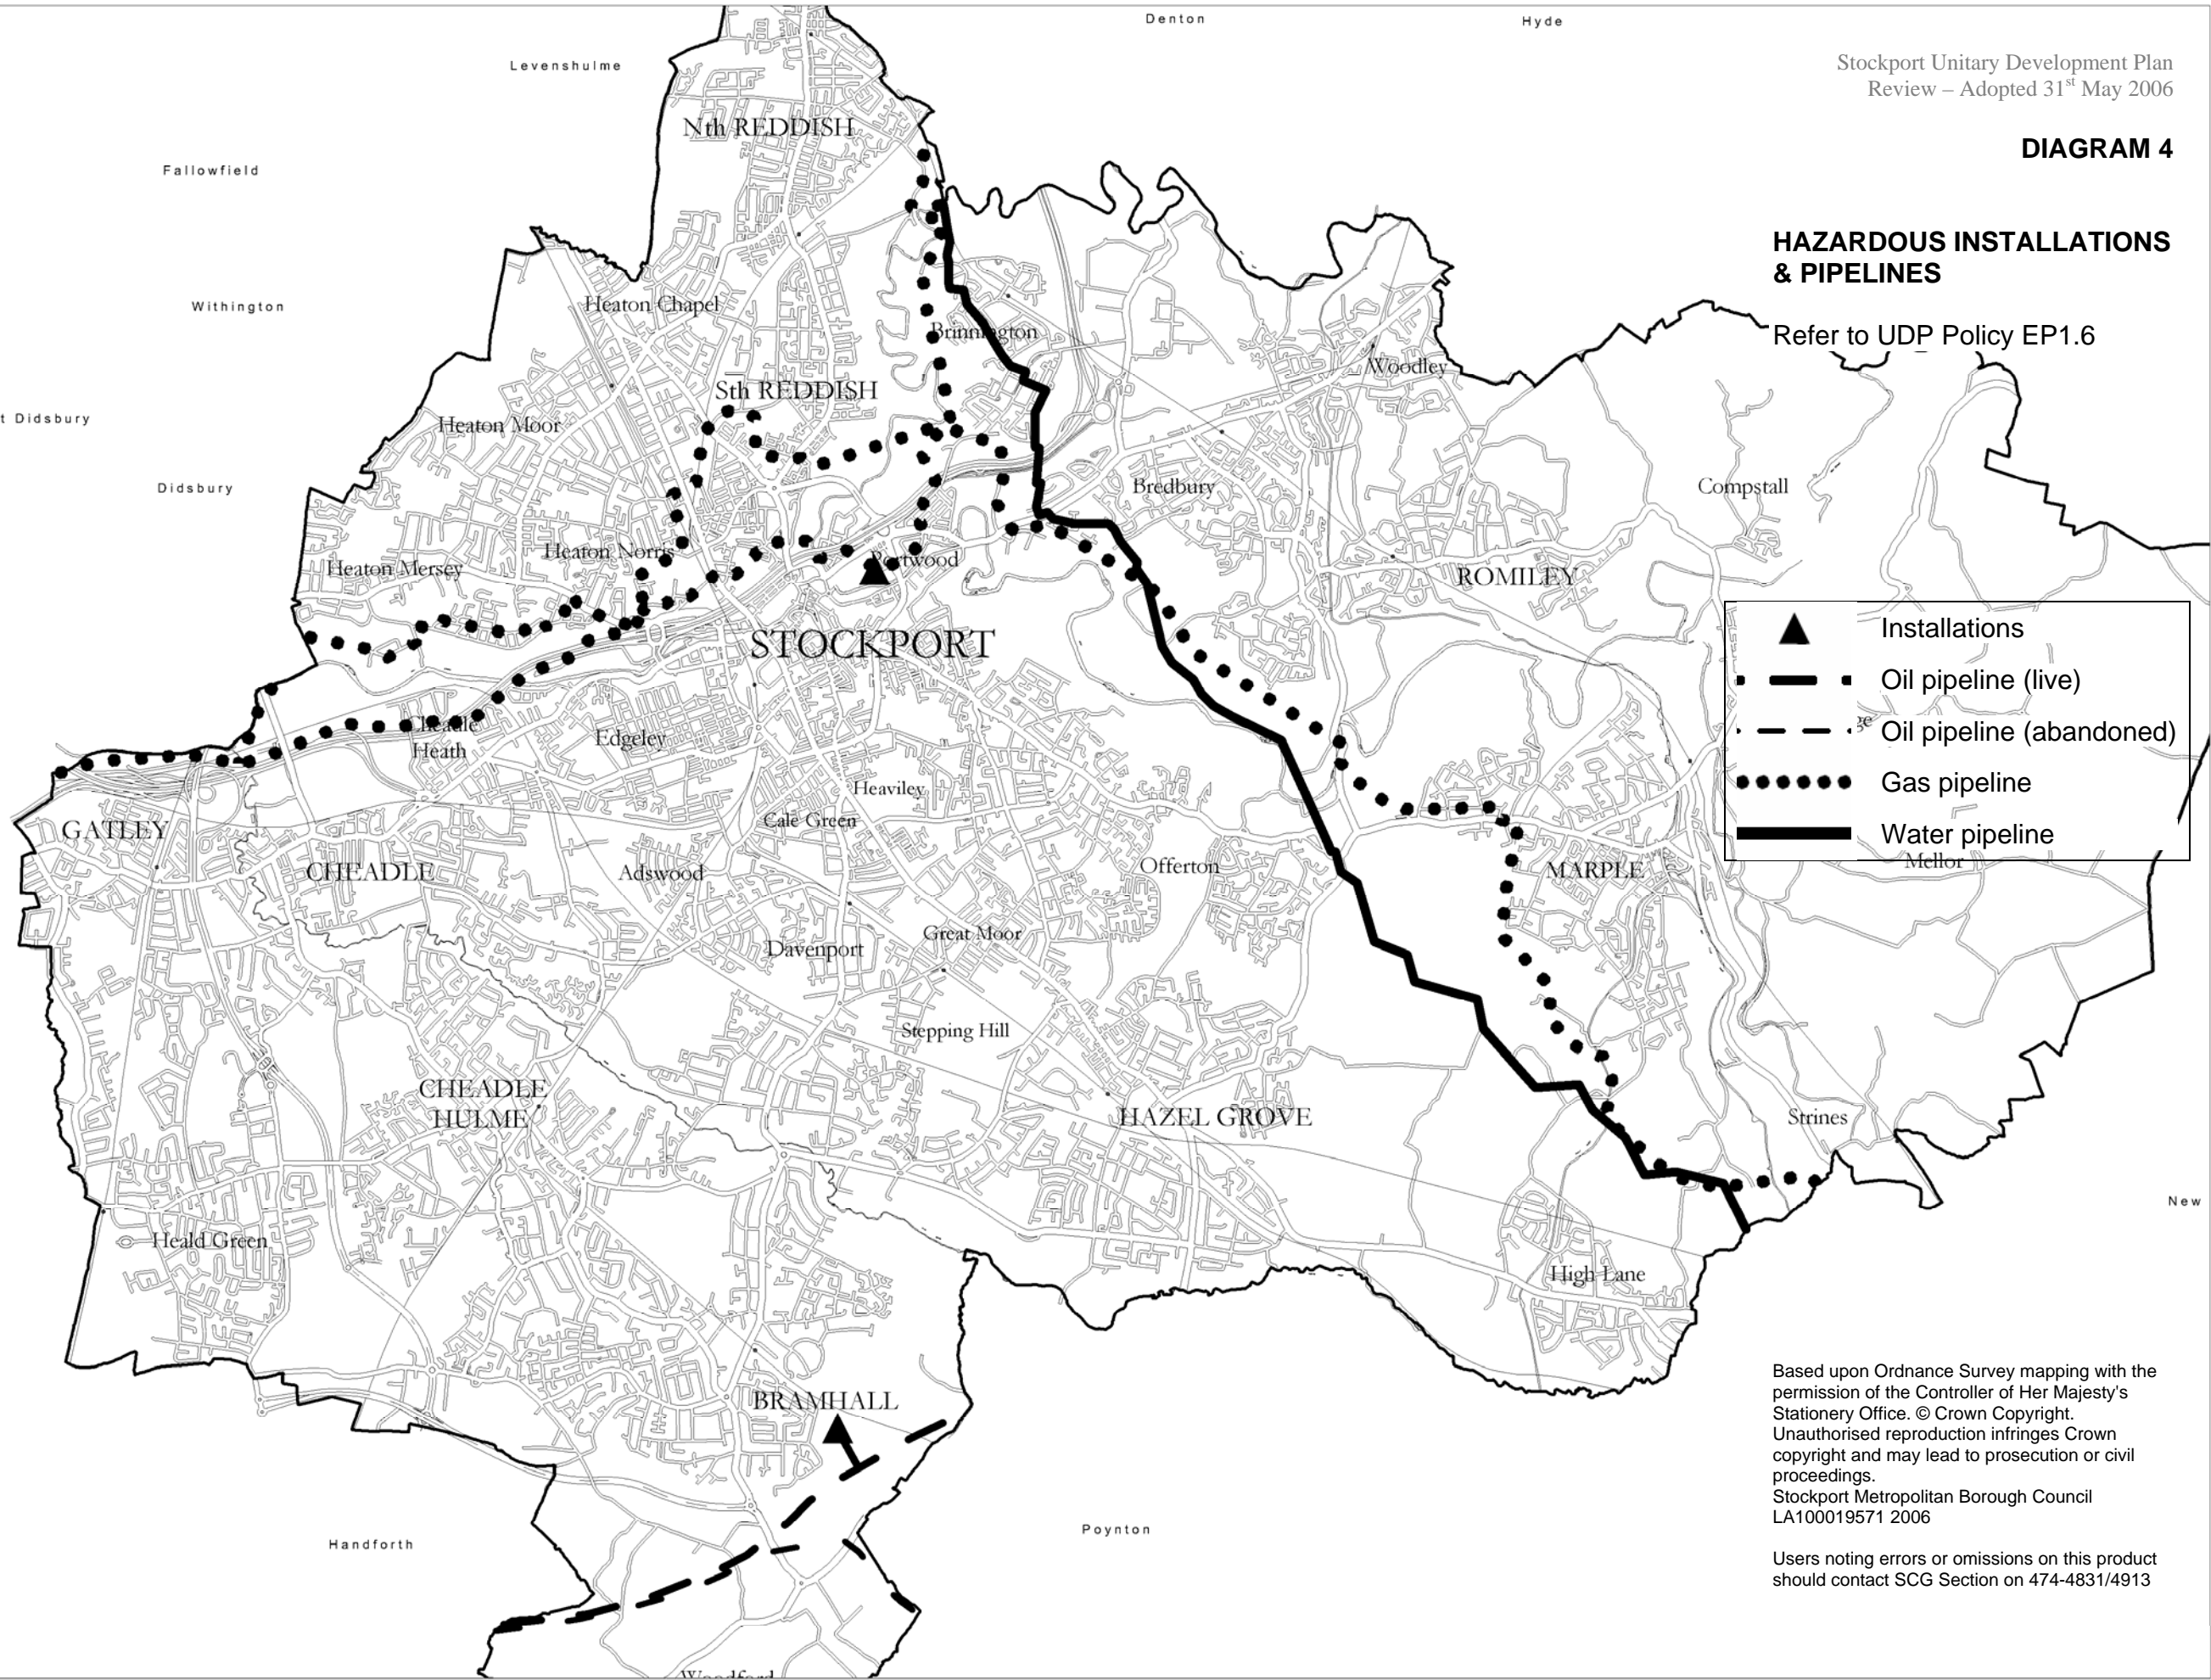

Based upon Ordnance Survey mapping with the permission of the Controller of Her Majesty's Stationery Office. © Crown Copyright. Unauthorised reproduction infringes Crown copyright and may lead to prosecution or civil proceedings. Stockport Metropolitan Borough Council LA100019571 2006

Users noting errors or omissions on this product should contact SCG Section on 474-4831/4913

