



Asking Price £190,000

Three Bedroom Home in Blaenplwyf

Located in the popular village of Blaenplwyf just 4 miles South of Aberystwyth. Village conveniences include a shop, regular bus route and primary school nearby in Llanfarian. This three bedroom property would make the ideal first time home. Featuring spacious rooms, countryside views and a garden.



Blaenplwyf




Local Authority
Ceredigion County Council
Council Tax Band

Energy Efficiency Rating

Viewing Arrangements
Strictly by appointment
through Alexanders

Cambrian Chambers
Terrace Road
Aberystwyth
Ceredigion
SY23 1NY

E: sales@alexanders-online.co.uk W: www.alexanders-online.co.uk T: 01970 636000

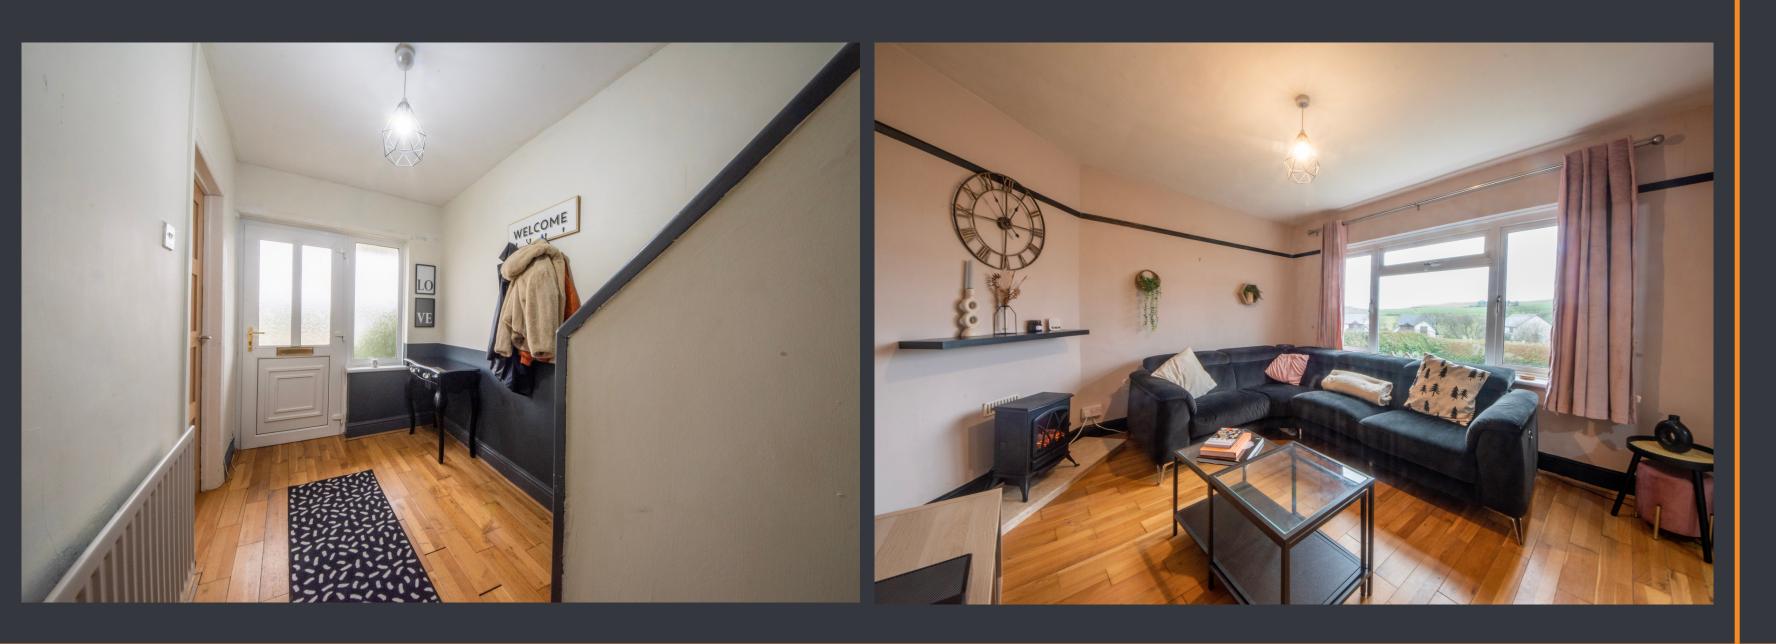



Blaenplwyf





PROPERTY COMPRISES

Unless otherwise stated, all rooms have double glazed windows, a range of power points and radiators. The property is heated via LPG gas central heating and connected to mains electricity water and drainage.

ENTRANCE HALLWAY

A bright entrance hallway with wooden flooring and communicating doors to the living room and dining room.

LIVING ROOM


12' 2" x 11' 3" (3.72m x 3.45m)

Bright living area with wooden flooring and feature picture rail. The large window looks over the front garden.

DINING ROOM

15' 5" x 13' 11" (4.7m x 4.26m)

Spacious dining room with feature fireplace, wooden flooring and a view out over the rear garden.

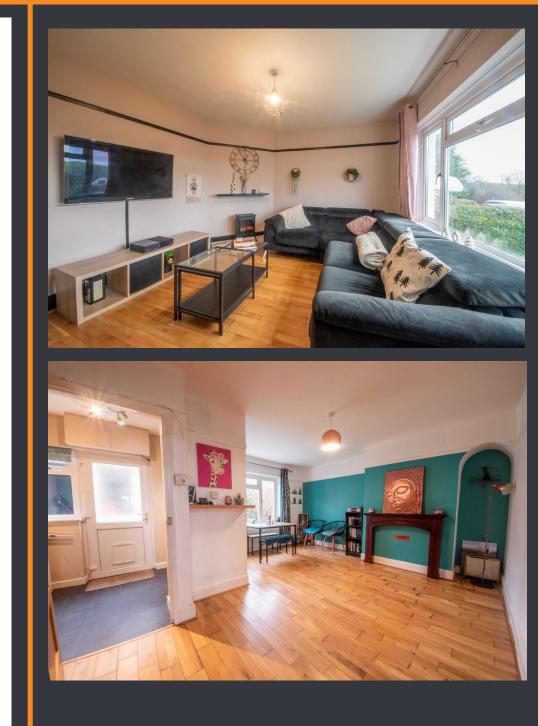







Blaenplwyf





<u></u>

KITCHEN

12' 2" x 8' 9" (3.73m x 2.67m)

Wood effect base and eye level units with marble effect worktops. The kitchen houses a built in oven and ceramic hob with overhead extractor. Also containing stainless steel sink and drainer. Communicating door through to the rear garden.

FIRST FLOOR

BEDROOM ONE

14' 1" x 12' 1" (4.3m x 3.69m)

The master bedroom is sizable with plush grey carpets, built in storage and a large window overlooking the garden.

BEDROOM TWO

11' 3" x 10' 8" (3.44m x 3.27m)

A second double bedroom, spacious with plush grey carpet and countryside view.









Blaenplwyf





BEDROOM THREE

8' 1" x 7' 8" (2.47m x 2.36m)

The smaller of the three bedrooms is currently utilised as an office space but could easily be a comfortable single bedroom.

BATHROOM

6' 4" x 5' 11" (1.95m x 1.82m)


Modern bathroom with full white suite including WC, hand basin and shower. Black and silver flecked aqua paneling to water sensitive areas.

OUTSIDE SPACE


A sizable space made up of lawn area, gravel and paving. Housing a useful storage shed and providing plenty of space fro outdoor seating.





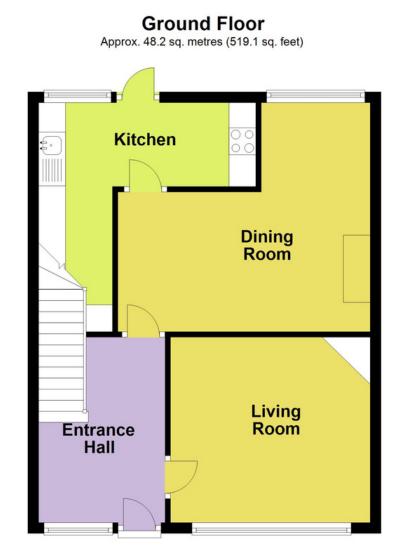



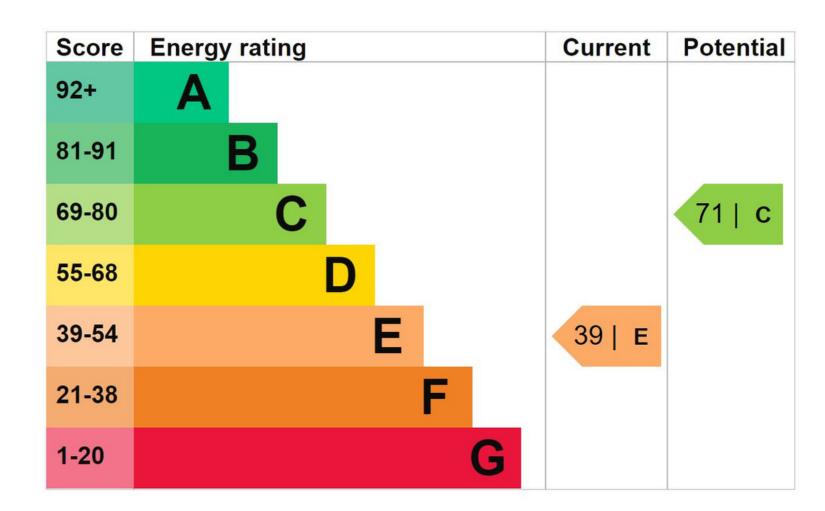

Total area: approx. 95.3 sq. metres (1025.6 sq. feet)

Whilst every attempt has been made to ensure the accuracy of the floorplan shown, all measurements, positioning, fixtures, fittings and any other data shown are an approximate interpretation for illustrative purposes only and are not to scale. No responsibility is taken for any error, omission, miss-statement or use of data shown. AEA Management Ltd Plan produced using PlanUp.

IMPORTANT INFORMATION MONEY LAUNDERING REGULATIONS 2023

Intending purchasers will be asked to produce identification documentation at a later stage and we would ask you for your cooperation in order that there will be no delay in agreeing the sale

VIEWINGS

Accompanied. Call 01970 636000 or contact sales@alexanders-online.co.uk for more information

COPYRIGHT

© 2022 by Alexanders Estate Agency. All rights reserved. This publication or any portion thereof may not be reproduced or used in any manner whatsoever without the express written permission of the publisher, except for the use of brief quotations in a property review.



Blaenplwyf 3 1

Opening Hours Monday - Friday: 9am to 6pm

Saturday: 10am to 4pm

Alexanders Resedential Sales
Cambrian Chambers
Terrace Road
Aberystwyth
Ceredigion
SY23 1NY

E: sales@alexanders-online.co.uk W: www.alexanders-online.co.uk T: 01970 636000