

MACDONAGH JUNCTION SHOPPING • KILKENNY



EXCITING RETAIL OPPORTUNITIES




KILKENNY KEY FACTS




**HEART OF
HISTORIC
KILKENNY
CITY**


**ADJACENT
TO KILKENNY
TRAIN STATION**


**99,118
POPULATION**

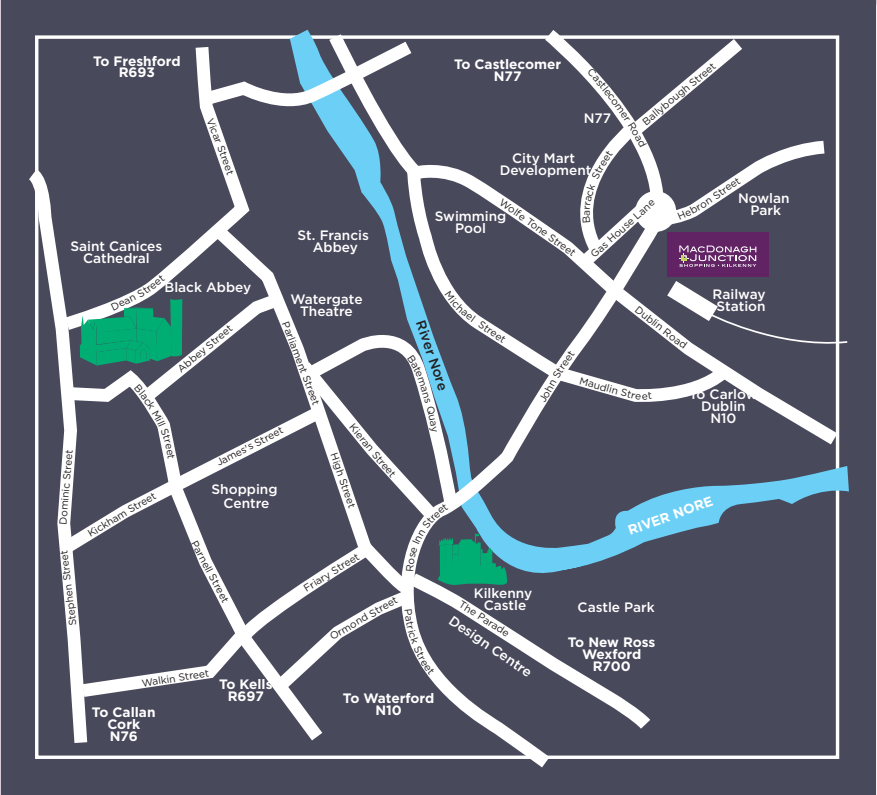


KILKENNY DRIVE TIMES

1
 HOUR
 35 MINUTES
 TO **DUBLIN**

1
 HOUR
 45 MINUTES
 TO **CORK**

40
 MINUTES
WATERFORD

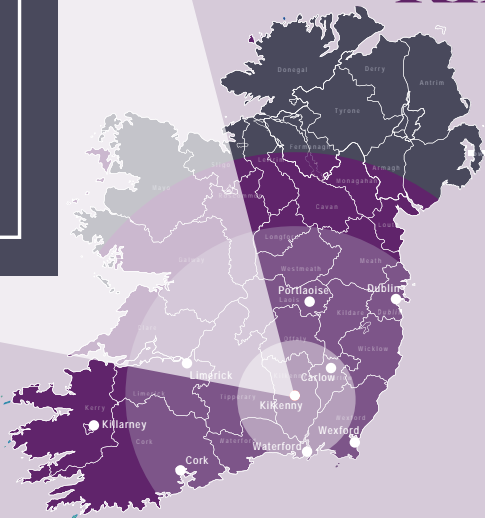

For illustrative purposes only.

MAC DONAGH JUNCTION KEY FACTS



50
TOP QUALITY
RETAIL UNITS



ANCHORED
BY DUNNES
STORES



123
RESIDENTIAL
UNITS.



c. **1,500** SQ.M.
OF OFFICE
SPACE



1,100
UNDERGROUND
CAR SPACES

KEY RETAILERS



T.K. maxx

DUNNES
STORES



eason



H&M

next



REGATTA
GREAT OUTDOORS®

RIVER ISLAND



HOLLAND & BARRETT

Q QUIGLEYS

Carphone Warehouse

fields

claire's

THE COURTYARD
bar and grill




ONLY



PAMELA SCOTT




CATCHMENT AND DEMOGRAPHICS

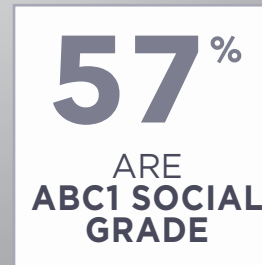

FLOOR PLAN

GROUND LEVEL

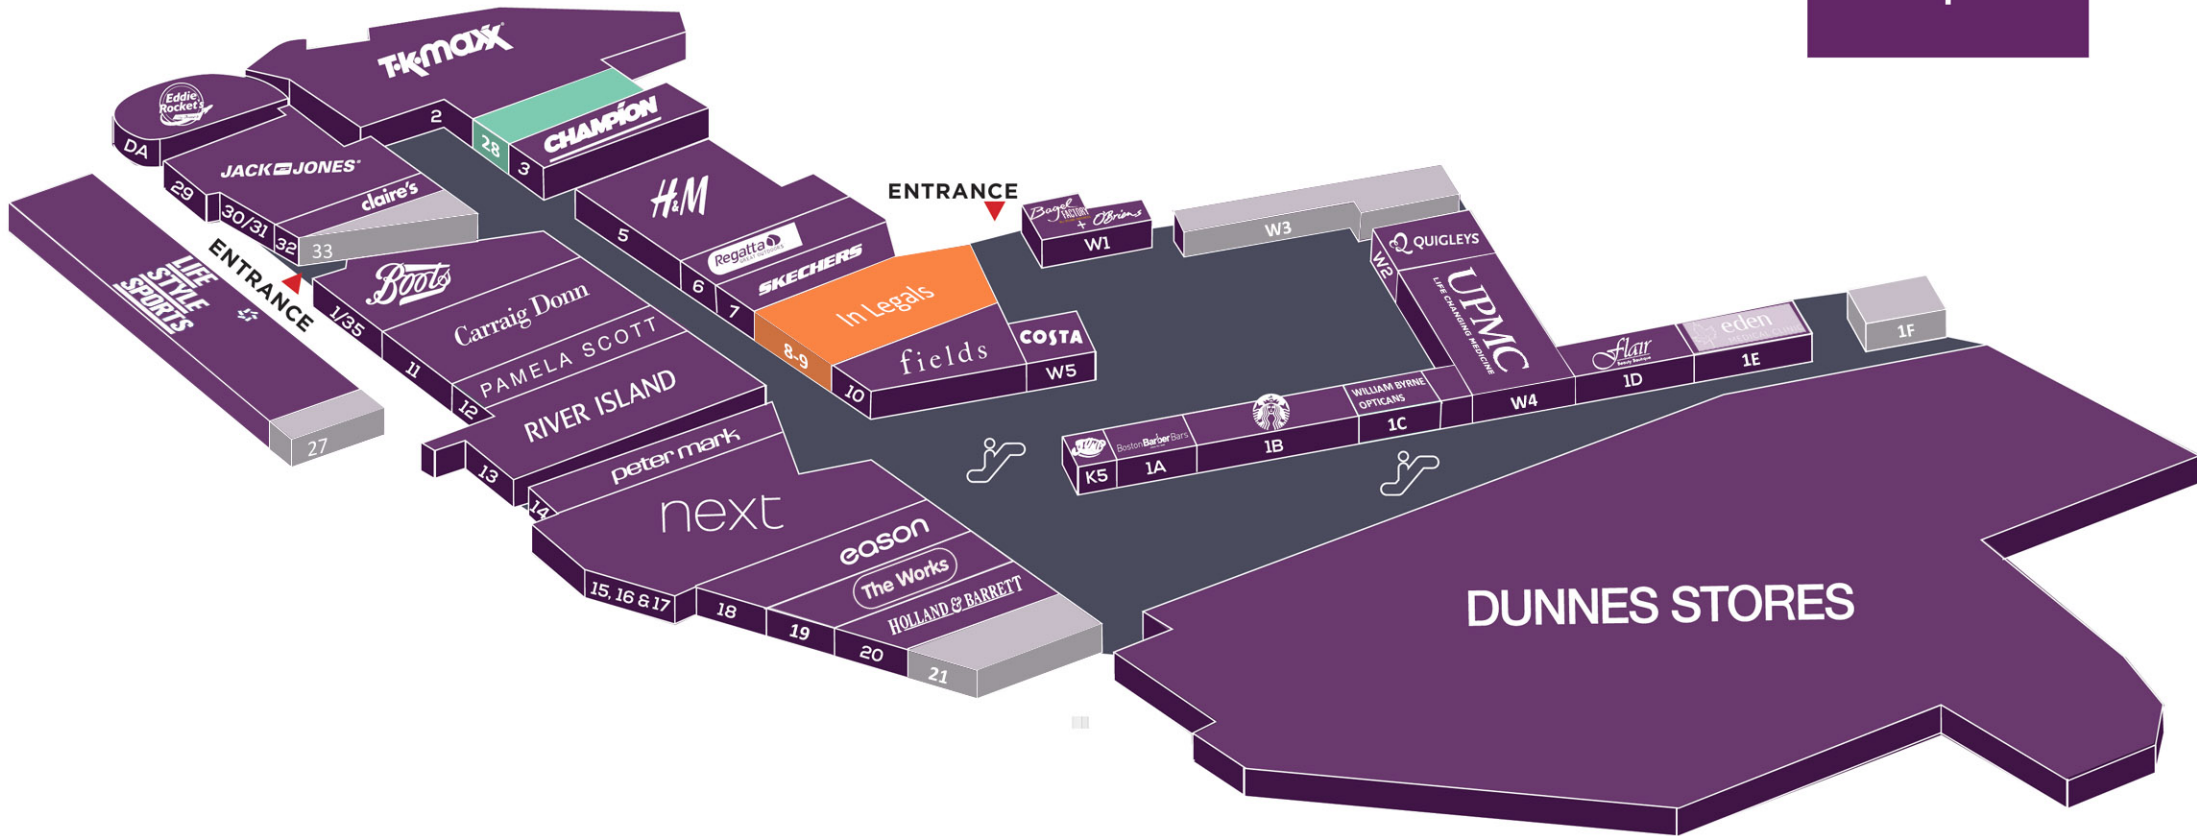

- AVAILABLE
- CIRCULATION AREAS
- UNDER OFFER
- IN LEGALS

BER B2 G

*For illustrative purposes only.
Not to scale. Subject to variation.*

MACDONAGH JUNCTION SHOPPING • KILKENNY



Lease

The units are available on new long-term leases incorporating rent reviews every five years.

V.A.T.

Proposed tenants will be liable for all V.A.T. charges in relation to lettings.

Property Overheads

Service charge, commercial rates and insurance are available on request.

Rent

On application.

BER



Contact



PSRA No. 001830

Jennifer Mulholland
jmulholland@bannon.ie

Lorcan Keenan
lkeenan@bannon.ie

(01) 647 7900

Disclaimer

Lambert Smith Hampton and Bannon give notice that: 1) The particulars set out as a general outline for the guidance of intending purchasers, and do not constitute part of an offer or contract. 2) All descriptions, dimensions, areas, uses, references to condition, and necessary permission for use and occupation, and other details are given in good faith, and are believed to be correct, however they are not warranted and intending purchasers should not rely on them as statement of fact but must satisfy themselves by inspection or otherwise as to the correctness of each one of them. 3) No person in the employment of Lambert Smith Hampton or Bannon has any authority to make or give representation or warranty whatsoever in relation to these properties.