





1 GA Site Layout Plan - Boundary Treatments
1 : 200

- TYPE A**
2 m high solid blockwork wall with render finish to each side
- TYPE B**
Concrete post and plinth fence with timber infill panels

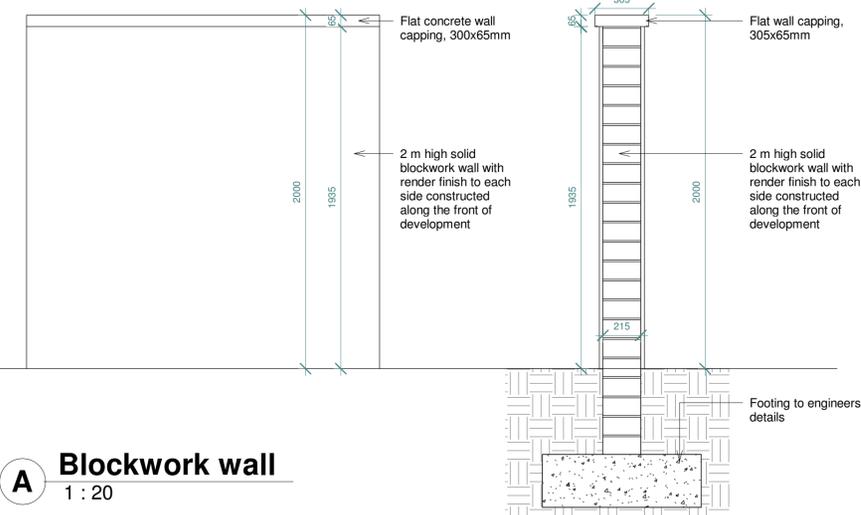


A Blockwork wall
1 : 20

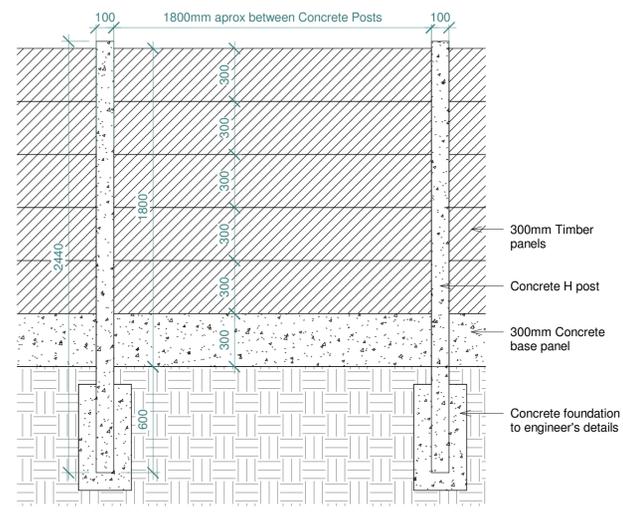

B Concrete post with timber panels wall
1 : 20



Reference images 2:
Concrete post with timber panels fence to be installed between back gardens

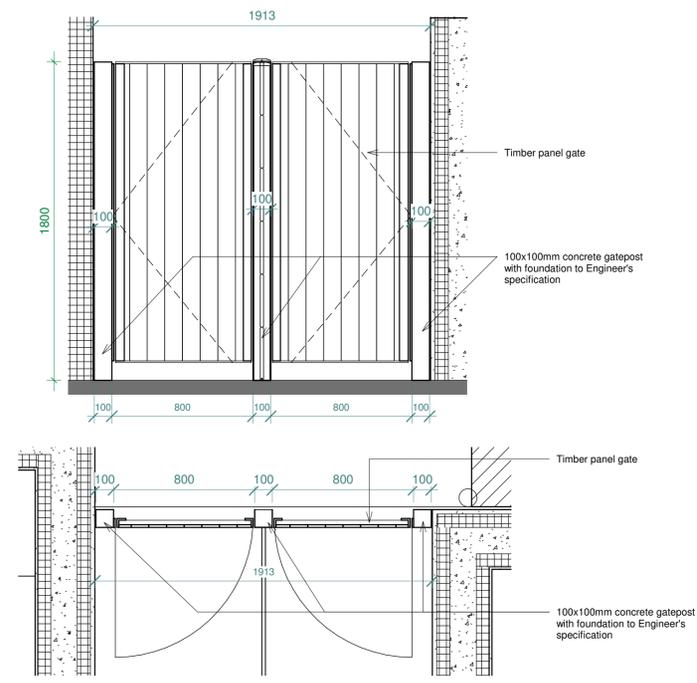

C Galvanised Steel Gates
1 : 20

NOTES:
This information is issued for the benefit of the named client. No liability is accepted to any other party. No liability is accepted for compliance with Planning, Building regulations or any other Statutory requirements which post date issue.
All errors and omissions to be reported to the Architect.
Do not scale from this drawing. Work only to figured dimensions.
This drawing to be read in conjunction with relevant Consultants drawings.
© husseyarchitects 2025

Rev	Date	Description
A	18.07.2025	Issued for Information
B	13.08.2025	Issued for Construction

Gilford Hall, 13 Gilford Road, Sandymount, Dublin 4, D04 HR59
 CLIENT: Denis & Noel Corbett
 PROJECT: Castlemahon
 SITE: Main Street, Castlemahon
 DATE: 13.08.2025
 CAD: 2316 CON 004
 DRAWING NO.: 2316 CON 004
 SCALE: As indicated
 REV. B
 tel: 01 524 1480 web: www.husseyarchitects.com