



TO LET

RETAIL UNIT 2

Property Highlights

- Excellent retail opportunity in Block 5 of the new O'Devaney Gardens development in Dublin 7.
- The unit extends to approx. 183 sq. m (1,972 sq. ft) on the ground floor.
- The development will house a mix of 1,044 A-rated apartments.
- Practical completion for Phase One (which includes all retail units) September 2026.
- Quoting rent available on enquiry.

Property Description

- The overall development will be delivered in four phases and will encompass two new parks, dedicated cultural and community spaces, shops, a café and a crèche.
- The development has been designed to foster community spirit, enhance resident wellness, and provide a sustainable lifestyle.
- The project will be one of Europe's most sustainable developments. A key feature of the development is that the land usage will be optimised for living not driving.




Contact


Peter Love
+353 1 639 9612
peter.love@cushwake.com

Anna May Gilsenan
+353 86 833 9396
Annamay.gilsenan@cushwake.com

cushmanwakefield.com

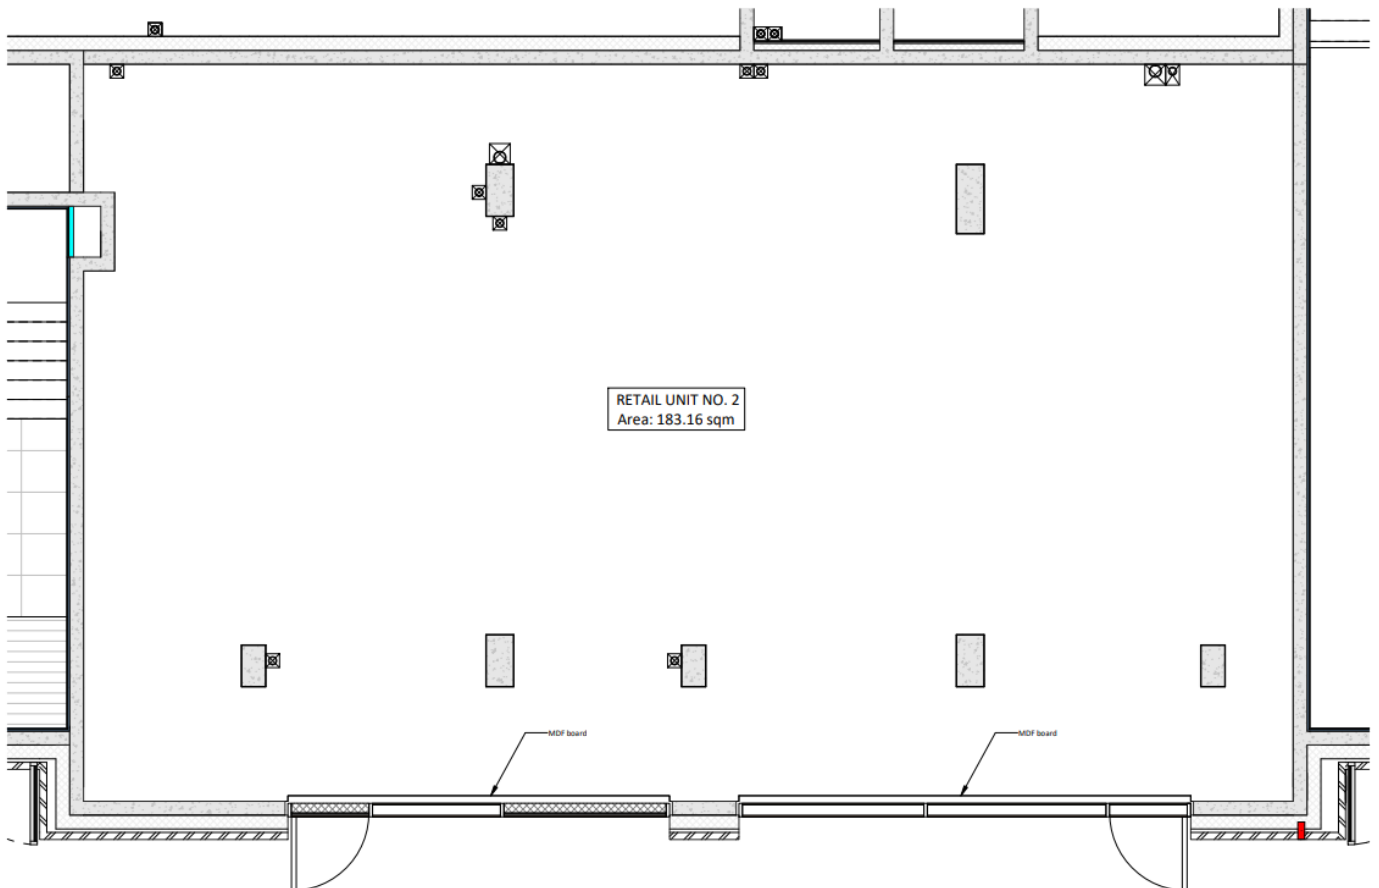

① Retail Unit no. 2
1:50

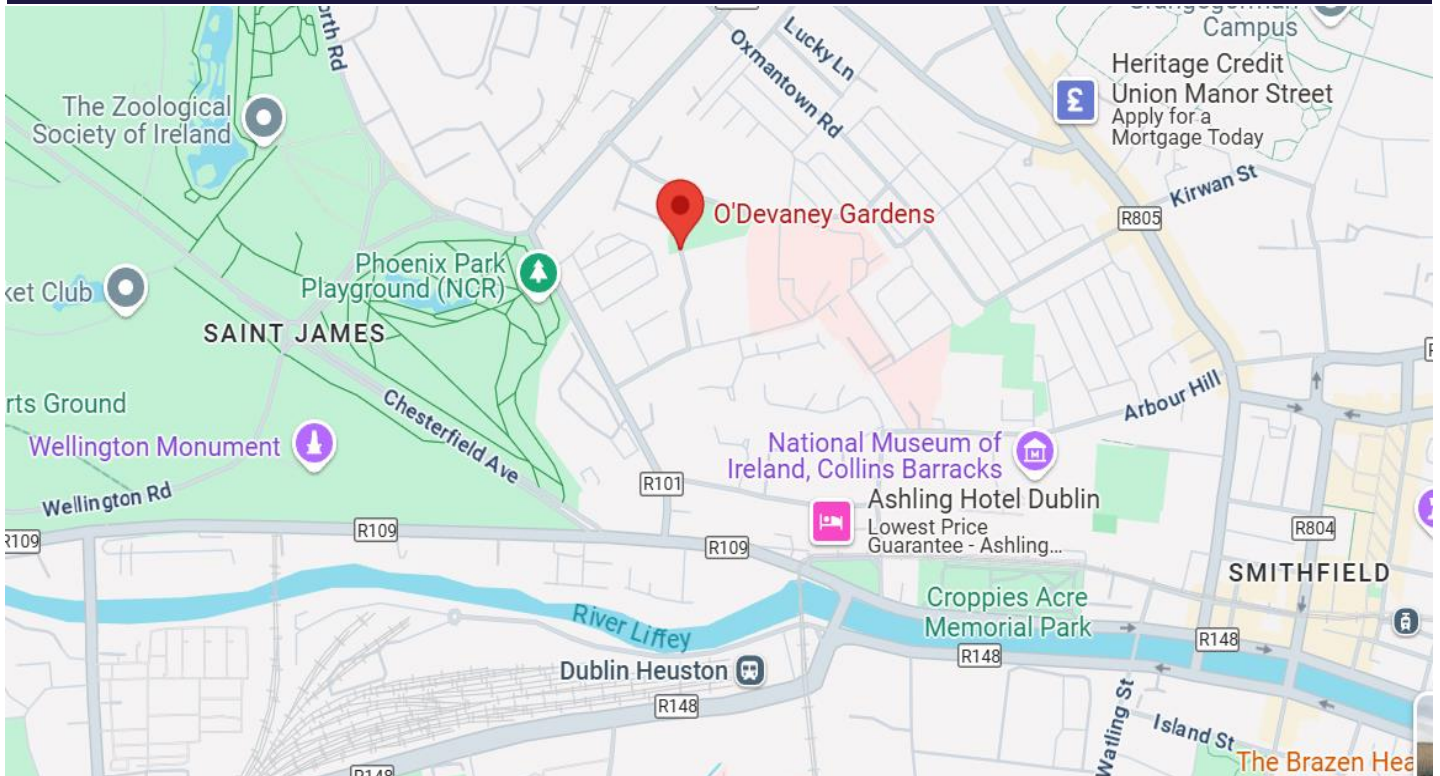

Location

Located immediately adjacent to key national transport infrastructure, and less than 3km from O'Connell Street.

There is a bus service through the estate as well as multiple bus links serving the immediate area.

The Red Line Luas is a 10- minute walk away, providing easy access to the city centre.

Heuston Station is also less than 15-minute walk away.

Schedule of Accommodation

Unit	SQM	SQFT
Retail 2	183	1,972

Insurance

The insurance is TBC.

Service Charge

The service charge is TBC.

Commercial Rates

The commercial rate is TBC.

Quoting Rent

The quoting rent available on enquiry.

BER: Exempt



Cushman & Wakefield
2 Cumberland Place
Fenian Street
Dublin 2
Ireland

cushmanwakefield.com