

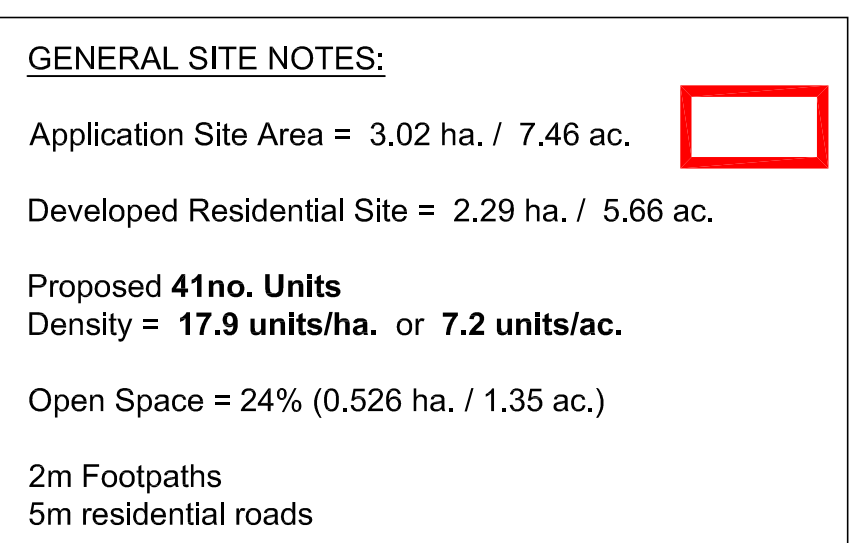
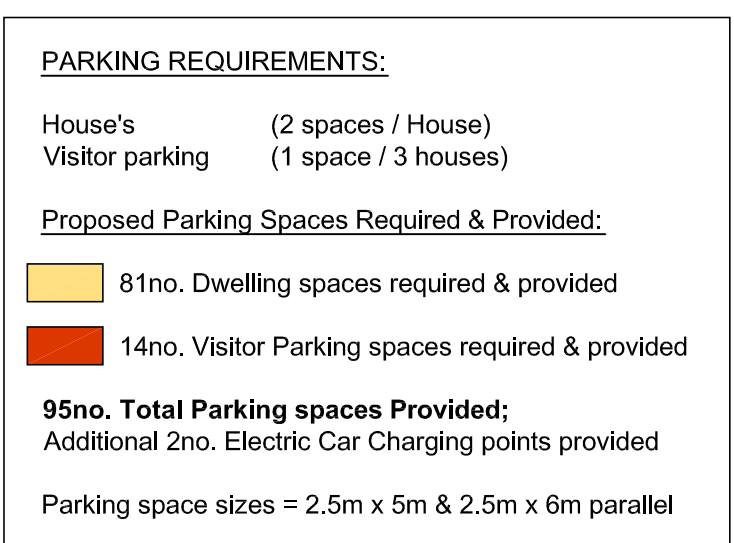


Notes:
THIS DRAWING OR DESIGN IS THE PROPERTY OF THE ARCHITECT AND MAY NOT BE REPRODUCED WITHOUT WRITTEN CONSENT.
COPYRIGHT © 2024.
DO NOT SCALE FROM THIS DRAWING. USE PROVIDED DIMENSIONS ONLY.
ALL DIMENSIONS ARE IN METRES.
CONTRACTOR MUST CONFIRM ALL DIMENSIONS BEFORE STARTING WORK ON SITE.
ON SITE MEASUREMENTS ARE TO BE TAKEN TO BLACK PINE OF BLOCKWORK AND THE PLACEMENT OF INTERNAL PARTITIONS.
THIS DRAWING IS TO BE READ IN ACCORDANCE WITH ALL RELEVANT SPECIFICATIONS AND STANDARDS.

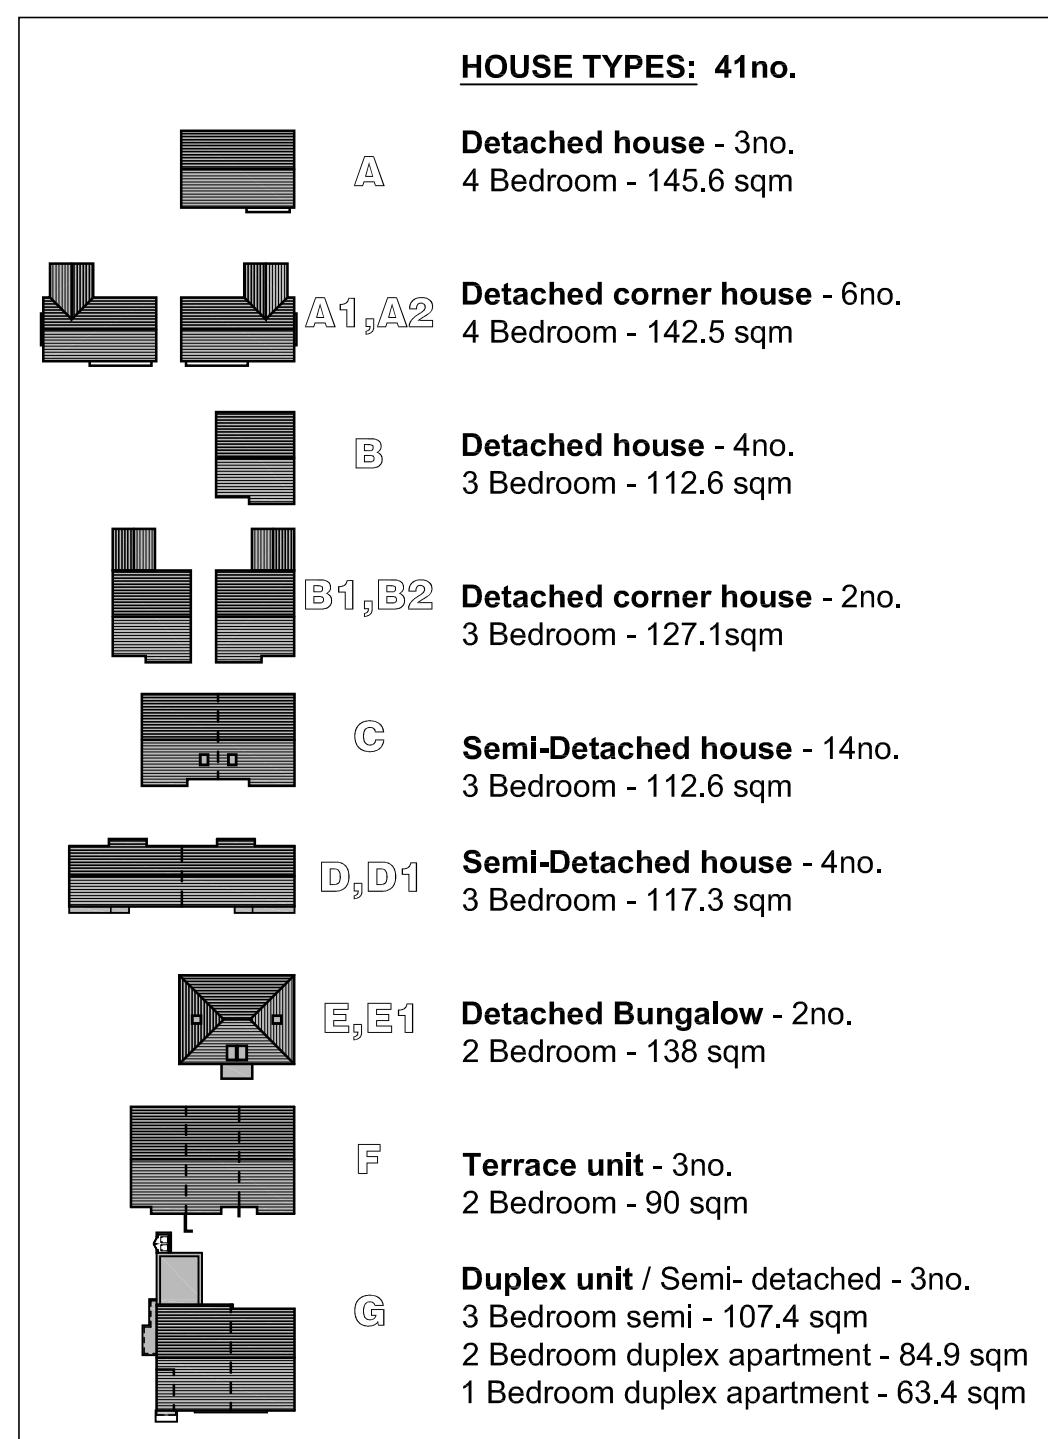

PROPOSED - SITE LAYOUT PLAN
Scale 1:500@A0 / 1:1,000@A2

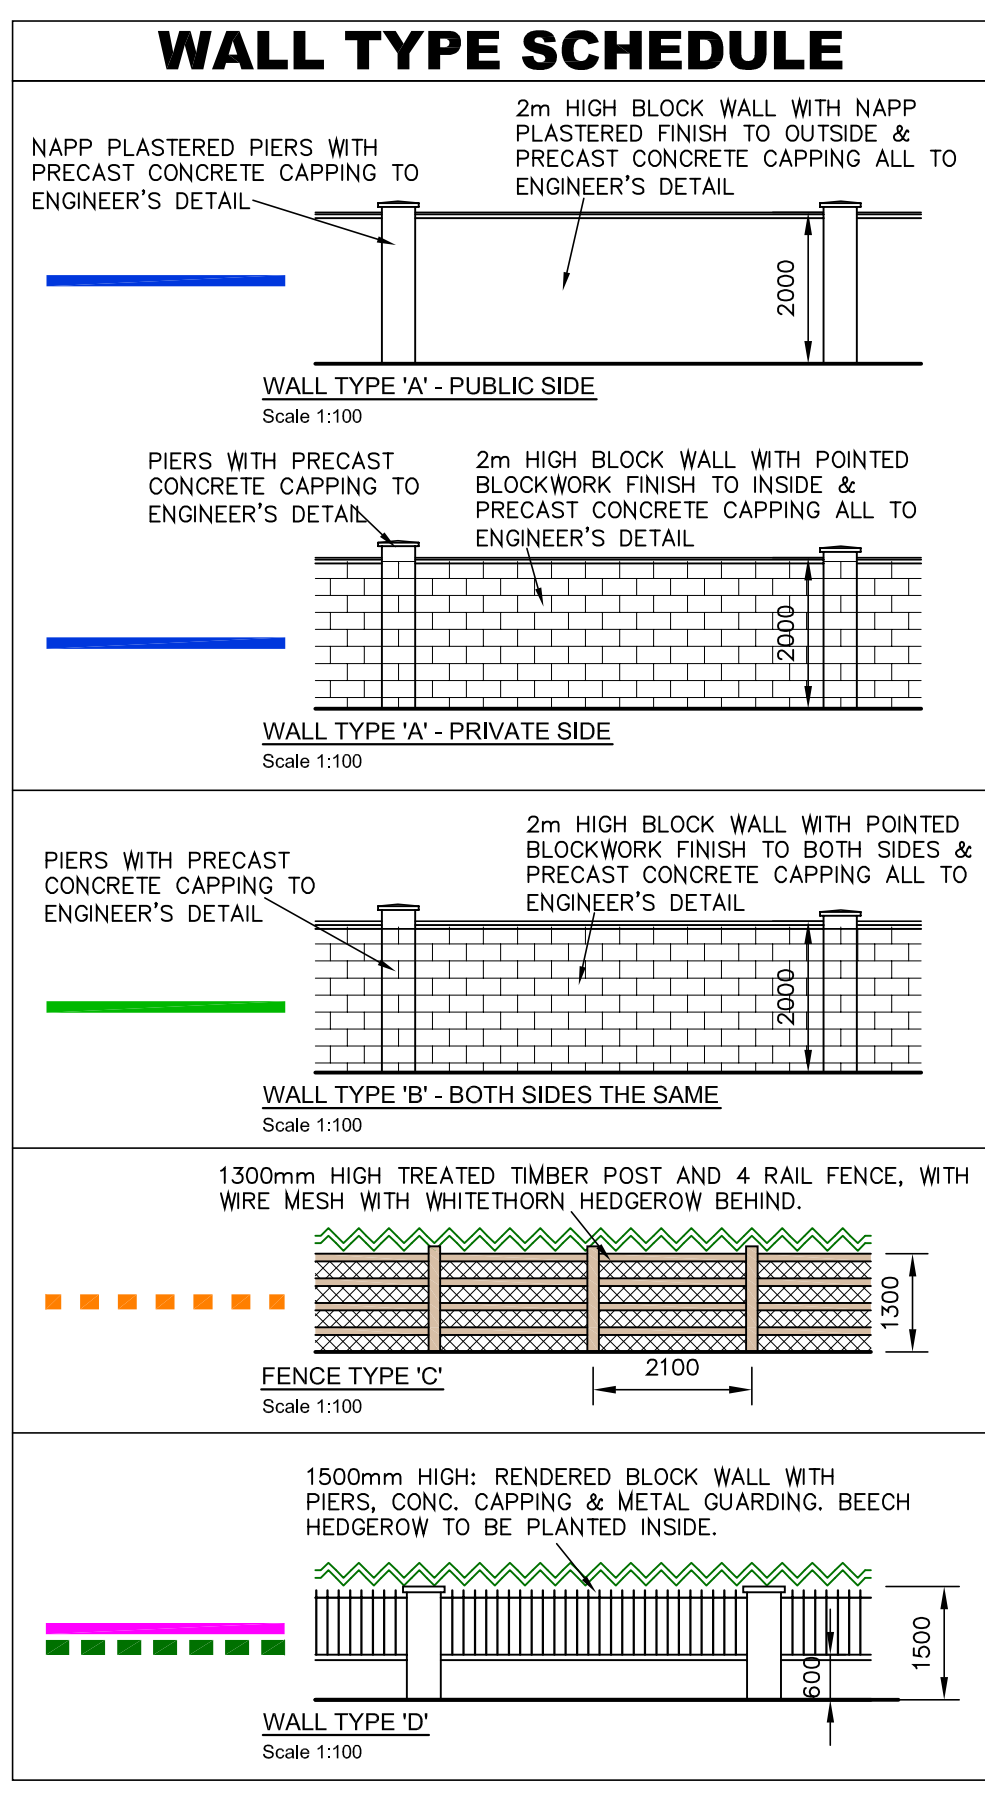

REFER TO SUBMISSION BY PHM CONSULTING FOR DETAILED INFORMATION ON SPEED TABLES, FOOTPATHS & FLOOR LEVELS

See sheets 108a & 109 for Site Sections

PLANNING USE ONLY
NOT FOR CONSTRUCTION

project:	PROPOSED RESIDENTIAL DEVELOPMENT for Bunratty Acquisitions Limited at Bunratty West, Bunratty, County Clare	drawn:	M.H.	checked:	
date:	SEPT 2019	date:	SEPT 2019	project no.:	2007
scale:	1:500 M&O	scale:	1:500 M&O	stage:	PLANNING F1
sheet no.:	101	sheet no.:	101	revision:	A

Arnold Leahy architects

1 Crescent Valley
O'Connell Avenue
Limerick
Phone: (011) 315 999
Email: reception@alea.ie