

SITE LOCATION MAP

for: Ms ~~Patricia~~ ~~Chawke~~
at: Kilfinny, Adare, Co. Limerick.
scale: 1/2500 == OS. Ref: 5045-A
Area of site = 0.202 hec
Site boundaries edged red.
drawn by: Joe Baker, Ennis Rd.
Newmarket on Fergus, Co. Clare.
Tel: 061/363705. == date: October 2002.




Land Registry
Cláríann na Talún

County LIMERICK Folio 2498 F

This filed plan should be read in conjunction with the folio.
The description of the land in the register or on this filed
plan is not conclusive as to the boundaries or extent of the
land (see Section 85 of the Registration of Title Act, 1964).


Reference No. 02002P3002119 R

Prepared by B o Moosa Date 3-5-02

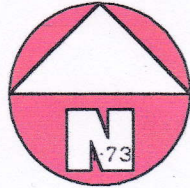

AREA MARKED 'B'
& ENCLOSED IN RED

= 0.202 HECTS
OR 5 ACRES
36 4 Ross BE,
3-28 25/June/02.

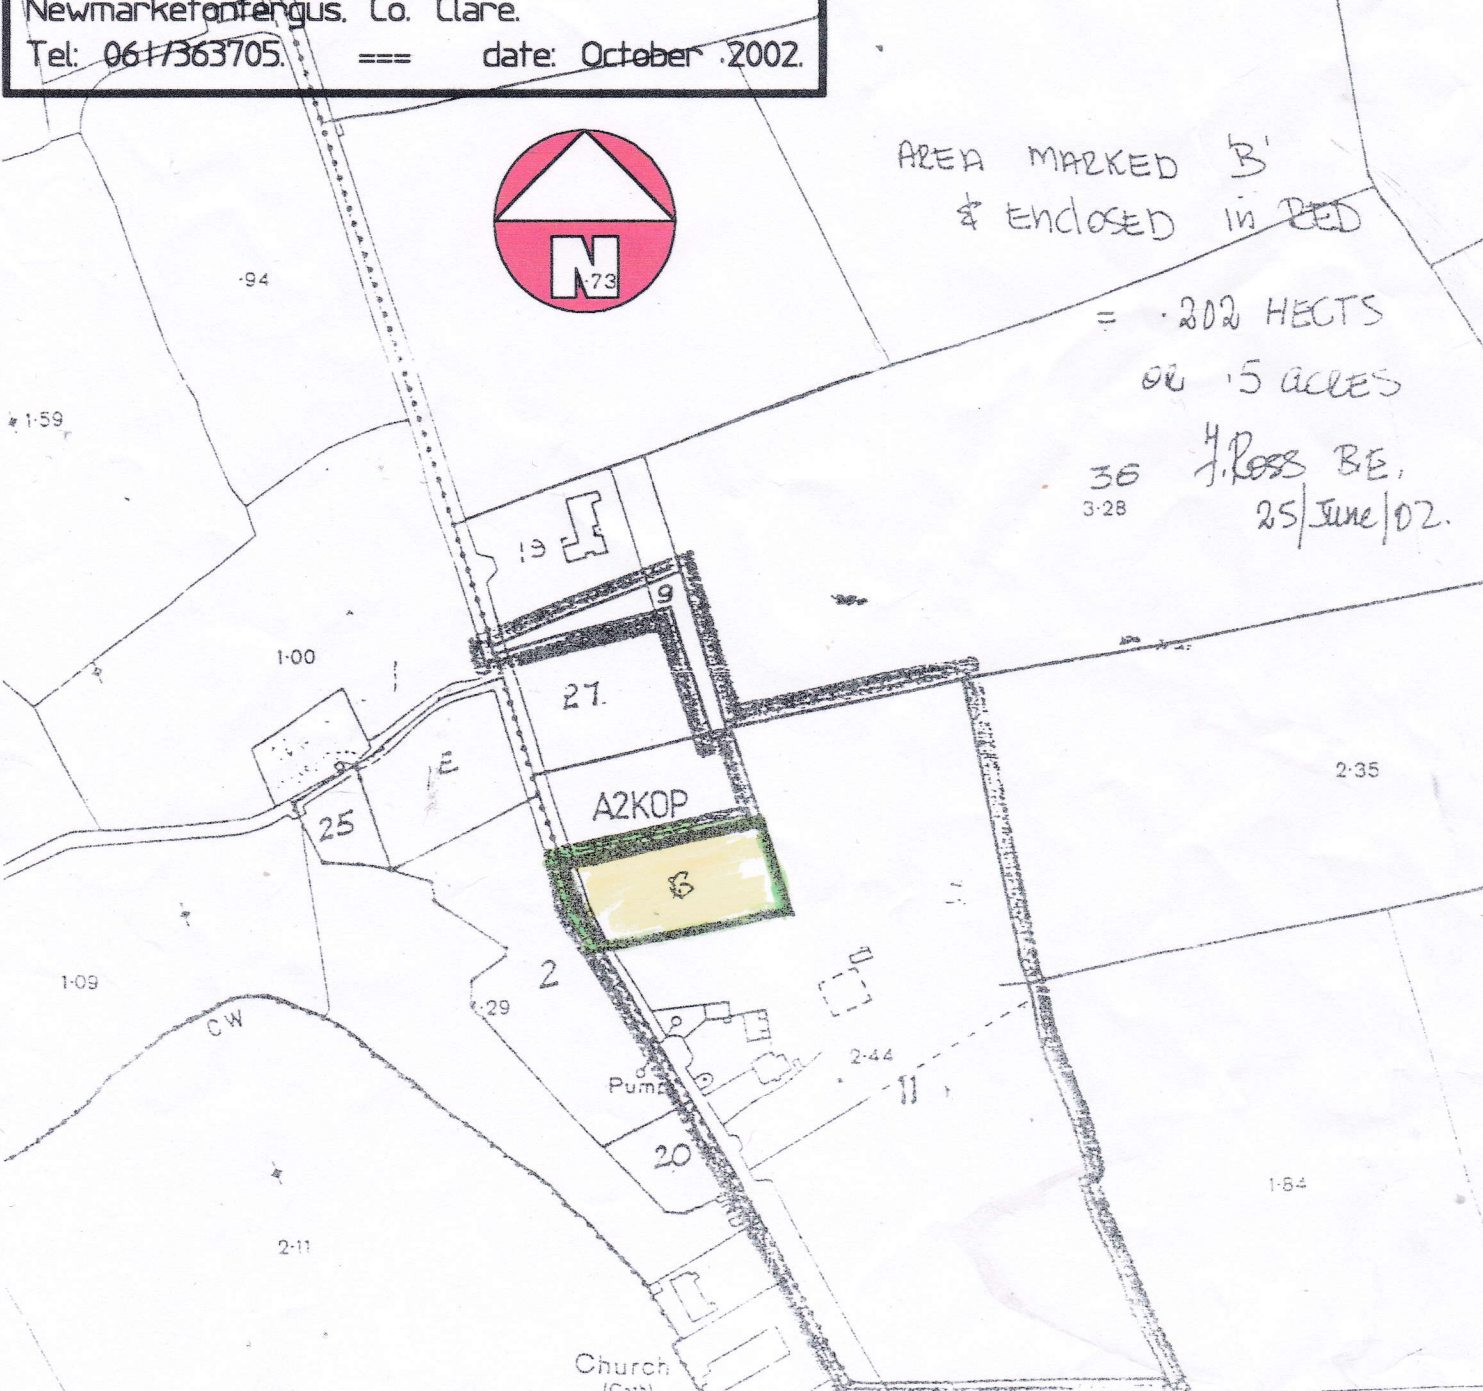

LYFOLEEN NORTH Td 8493