



# ROCKVILLE

KILTERNAN  
DUBLIN 18

# MANOR





# EASY — LIVING IN A STUNNING SETTING —

Welcome to Rockville Manor, an exclusive new development next to the peaceful setting of Kiltarnan, Dublin 18. This boutique development of just 28 units, including 2 & 3 bed houses and 1, 2 & 3 bed apartments and duplexes, blends modern design with convenience, thanks to its excellent connectivity, great local amenities and close proximity to Dublin City and beyond.





# ENJOY BEING AT THE CENTRE OF IT ALL

Rockville Manor could not be more convenient for those who like to make the most out of each day. Kilternan's peaceful setting belies its close proximity to some of South Dublin's most vibrant towns and villages. Meet up with friends at one of the famous gastropubs at the foot of the Dublin Mountains, including Kilternan's own Golden Ball, the Step Inn, Blue Light Pub and the world-famous Johnnie Fox's. Alternatively, shop 'til you drop in The Park, Carrickmines – minutes from your front door – or Dundrum Town Centre, Ireland's largest shopping centre.





# KEEP FIT & CHILL OUT


Rockville Manor is made for those who thrive on a vibrant, active lifestyle. The development's setting at the foothills of the Dublin Mountains means that some of the best mountain trails on the east coast are just minutes away, perfect for cycling and hiking. Even better, experience the thrills of The Gap in Glencullen, Ireland's largest collection of mountain biking trails.

Water more your scene? Kiltarnan is a short drive from Dublin's south coast, with sailing, sea swimming, paddle boarding and kayaking all popular among the locals. And if you prefer the camaraderie of a team sport, the area is home to a wide range of clubs, including GAA, rugby and soccer. The area also offers excellent facilities for tennis and golf, a nearby ski slope, and ample opportunities for horse riding.





# A GREAT BASE FOR YOUNG FAMILIES

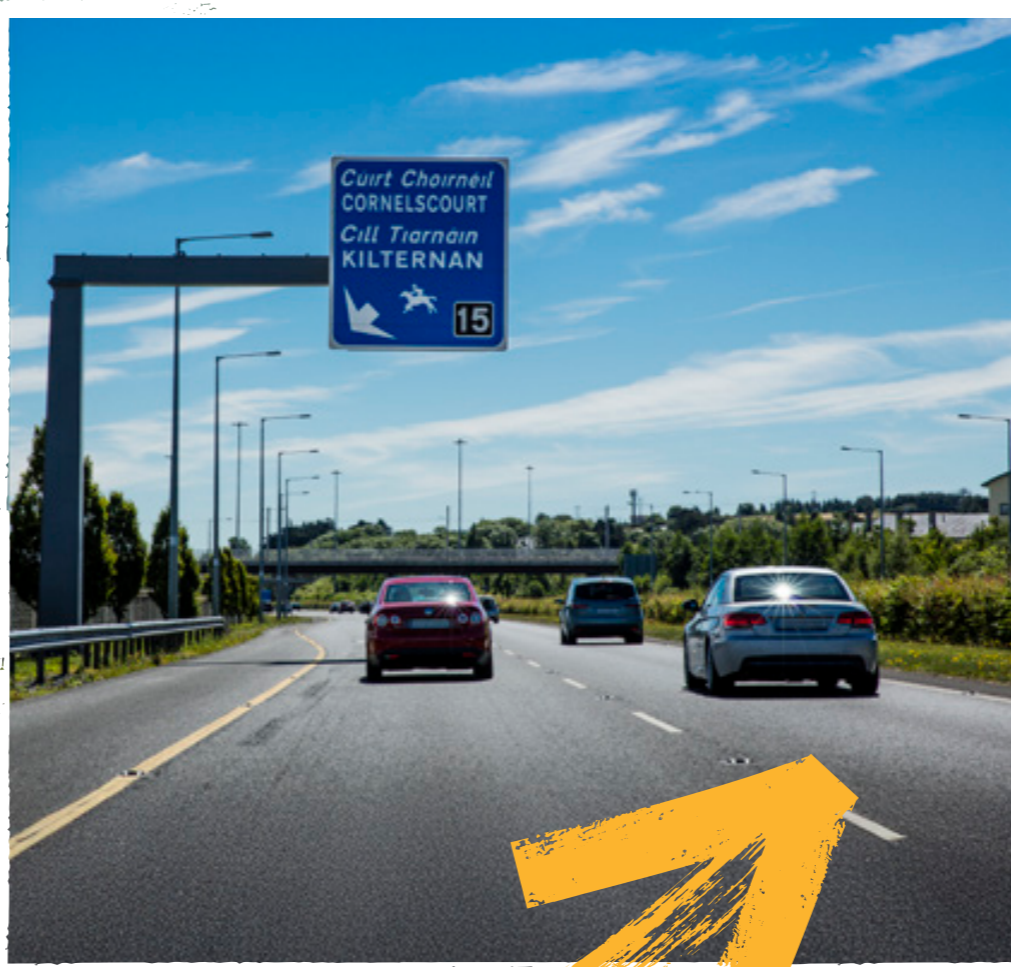

# EXCELLENT TRANSPORT OPTIONS FOR EVERYONE



For growing families, local amenities are second to none. There are six primary schools within ten minutes of the development, along with several crèche and childcare facilities. In addition, several secondary school options are in neighbouring towns and villages, including Educate Together options. With excellent public transport options – including the Green Luas line at Carrickmines and regular Dublin Bus services (such as routes 44 and L26) running through Kilternan – the cream of South Dublin’s schools are within easy reach.

Kilternan benefits from an incredible range of easy and convenient transport options. Rockville Manor is just minutes away from the M50 motorway, which links onto many of Ireland’s main roads, as well as offering a fast route through to Dublin International Airport. The N11 links Kilternan with Dublin City Centre and Ireland’s Sunny Southeast. And for an easy, car-free commute, Kilternan is served by several bus routes, with the Luas Green Line just three minutes away and the fast DART service only twelve minutes away in Shankill.

## GETTING AROUND...



### BY CAR

- STEPASIDE >>>>> 4 MINS
- M50 >>>>> 3 MINS
- BALLYOGAN LUAS STOP >>>>> 3 MINS
- THE PARK CARRICKMINES >>>>> 2 MINS
- ENNISKERRY >>>>> 11 MINS
- FOXROCK >>>>> 7 MINS
- DUNDRUM >>>>> 15 MINS
- LEOPARDSTOWN SC >>>>> 10 MINS
- ST. STEPHEN’S GREEN >>>>> 35 MINS
- DUBLIN AIRPORT >>>>> 35 MINS



### BY LUAS

- LEOPARDSTOWN SC >>>>> 6 MINS
- DUNDRUM >>>>> 19 MINS
- RANELAGH >>>>> 27 MINS
- ST. STEPHEN’S GREEN >>>>> 37 MINS



### BY FOOT


- BUS STOP 3280 >>>>> 1 MIN
- STEPASIDE >>>>> 30 MINS
- CARRICKMINES PARK >>>>> 12 MINS
- BALLYOGAN LUAS STOP >>>>> 20 MINS

ALL TIMES ARE APPROXIMATE, TIMES MAY VARY.



DUBLIN CITY CENTRE ↑

# LOCATION, LOCATION, LOCATION!

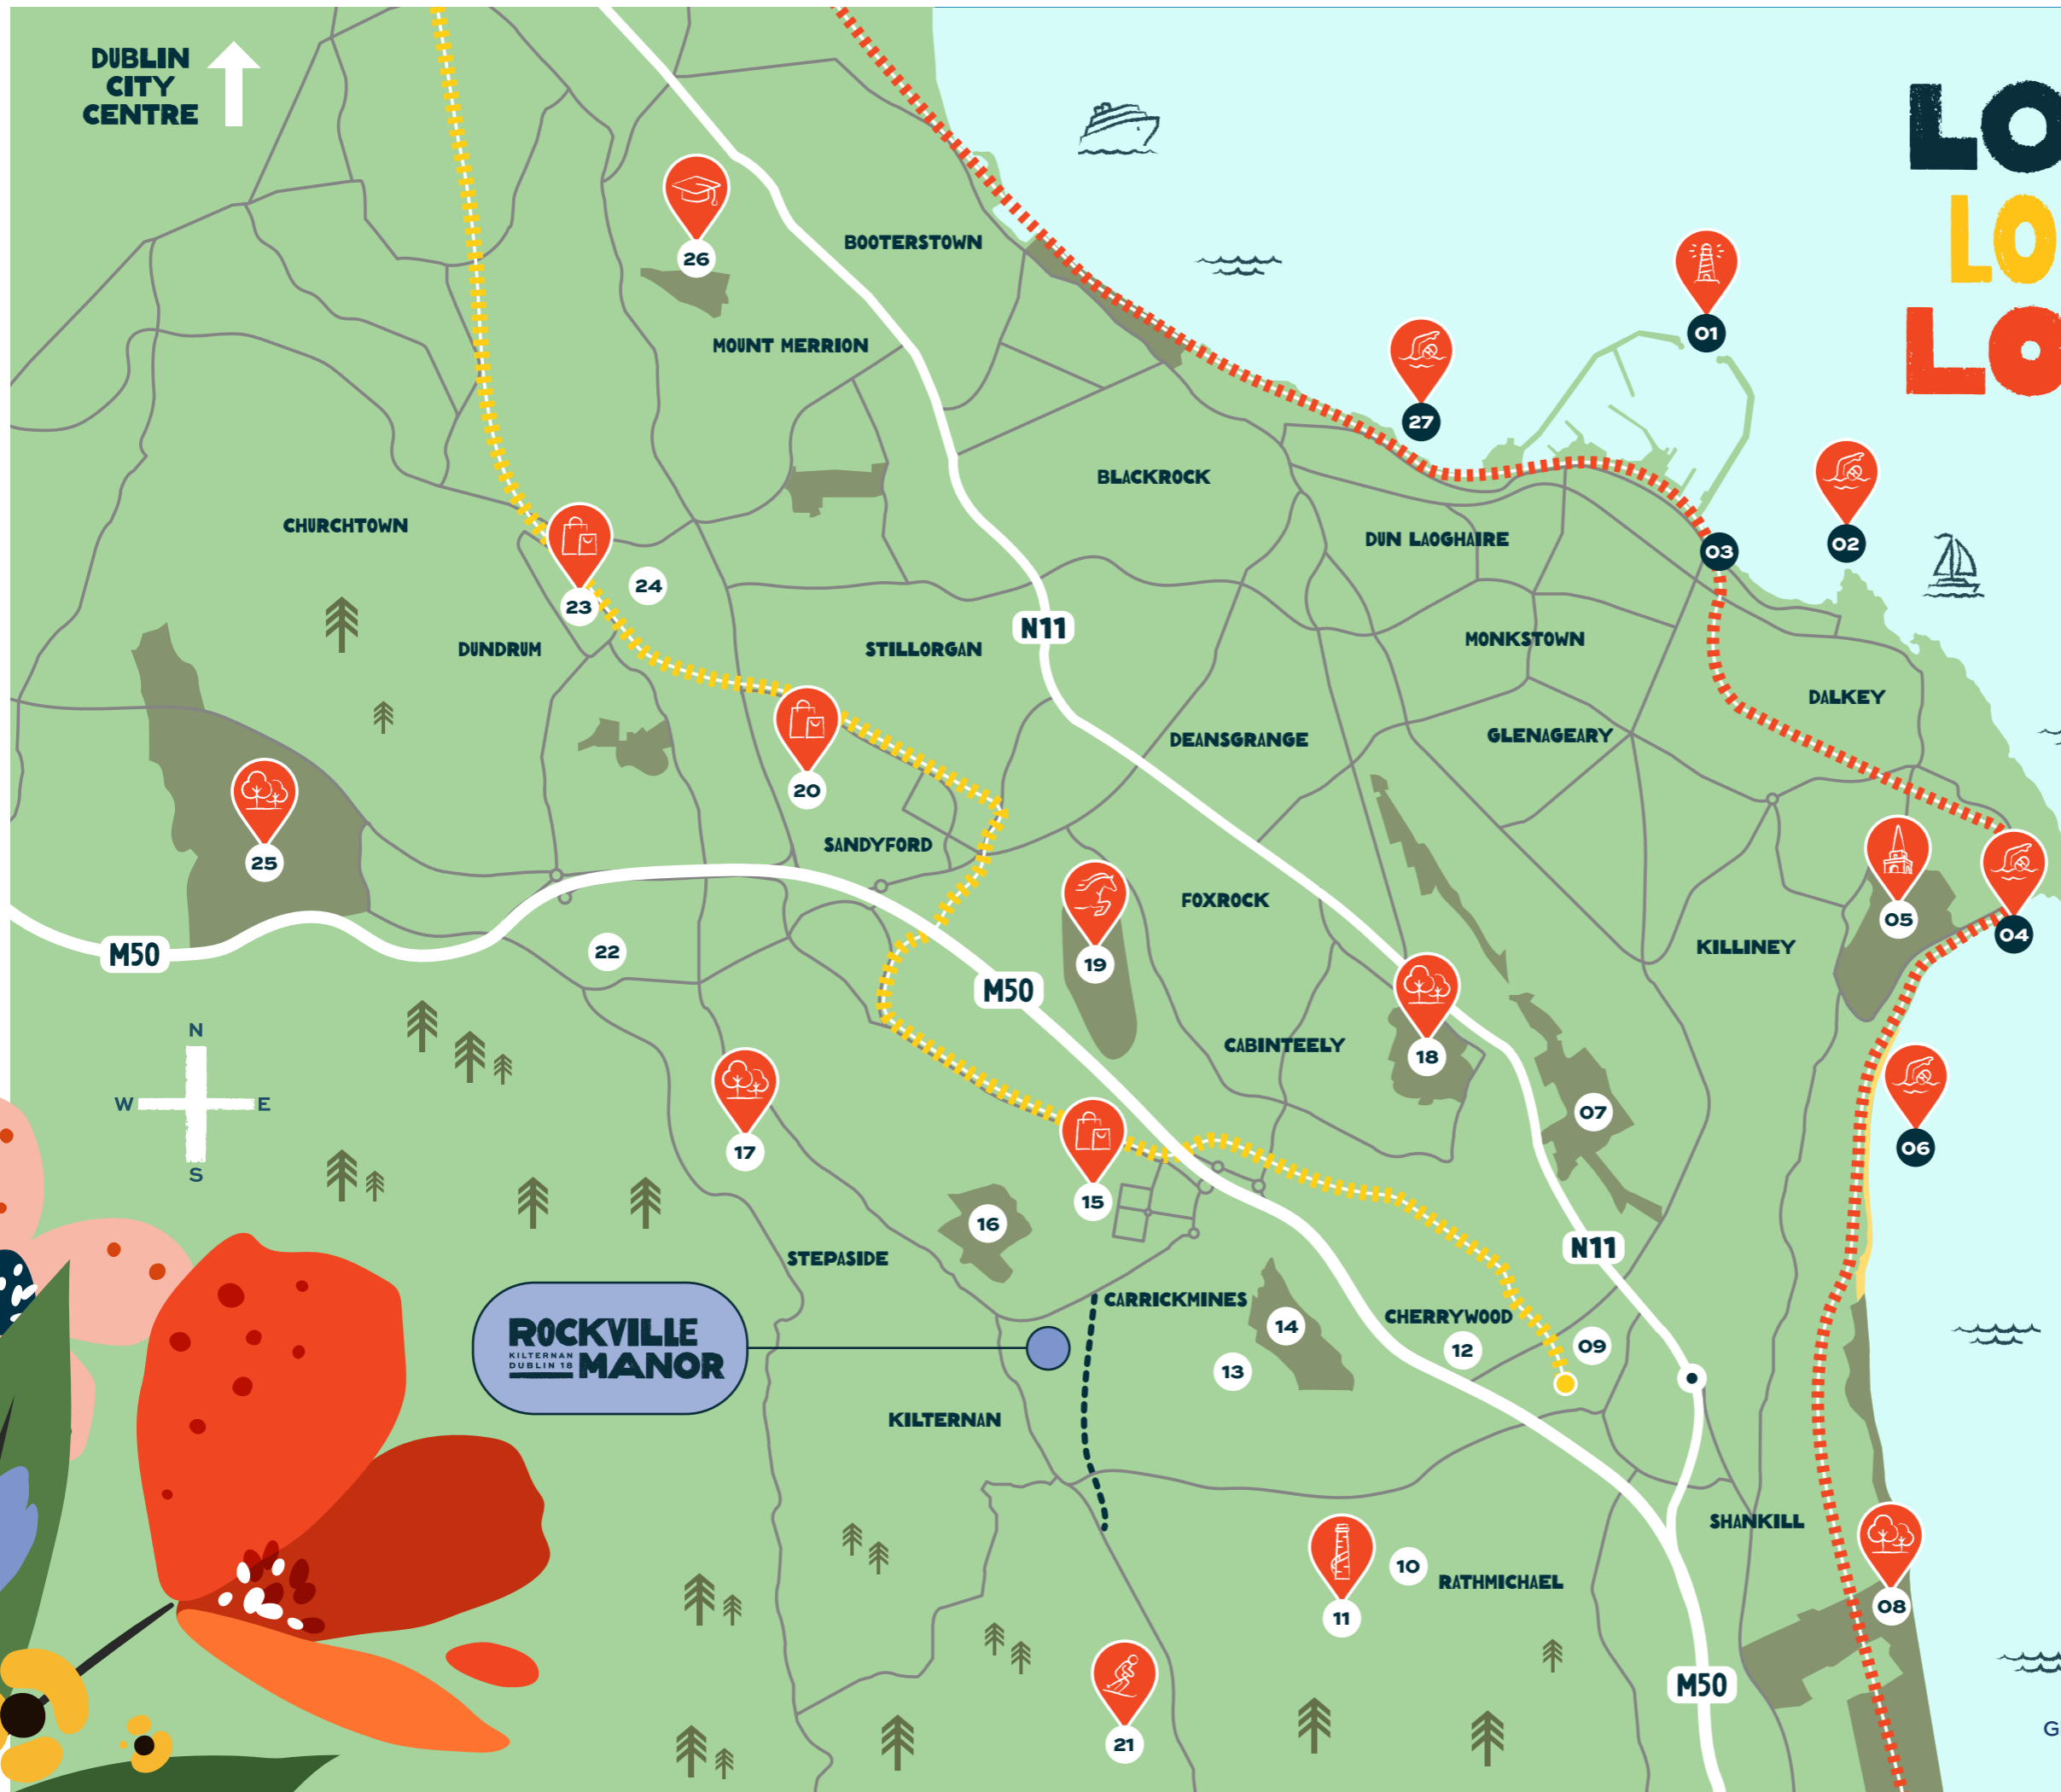

- 1. Dún Laoghaire Harbour
- 2. Forty Foot
- 3. Dún Laoghaire Library
- 4. Vico Bathing Place
- 5. Killiney Hill Park
- 6. Killiney Beach
- 7. Kilbogget Park
- 8. Shanganagh Park
- 9. Cherrywood
- 10. Rathmichael Wood
- 11. Ballycorus Lead Mines
- 12. Ticknick Park
- 13. Carrickmines Equestrian Centre
- 14. The Carrickmines Golf Club
- 15. Carrickmines Retail Park
- 16. Stepside Golf Course
- 17. Fernhill Park & Gardens
- 18. Cabinteely Park
- 19. Leopardstown Racecourse
- 20. Beacon South Quarter
- 21. Ski Club of Ireland
- 22. Explorium Centre
- 23. Dundrum Town Centre
- 24. Airfield Estate
- 25. Marlay Park
- 26. University College Dublin
- 27. Seapoint Beach

Luas Green Line ———  
DART Line ———  
Glenamuck Link Distribution Road ———

# RIGHT WHERE YOU NEED TO BE.

## SCHOOLS

1. Our Lady of the Wayside NS
2. Kiltarnan Church of Ireland NS
3. St. Marys NS
4. Gaelscoil Shliabh Rua
5. Stepside Educate Together
6. Holy Trinity National School
7. Gaelscoil Thaobh na Coille
8. Rosemont School
9. Loreto College Foxrock

## CRECHES

1. Dimples Crèche & Montessori
2. Links Childcare Clay Farm
3. Links Childcare Birch Hall
4. Links Childcare Kiltarnan
5. Kiltarnan Village Creche
6. Treehouse Montessori
7. Giraffe Childcare Stepside
8. Daisy Chain Stepside

## FOOD & DRINK

1. The Golden Ball
2. The Pod Coffee
3. Gathering Grounds Coffee
4. Woodruff
5. The Step Inn
6. Rasa Indian Restaurant
7. Fire & Stone
8. Sandyford House
9. Quattro
10. The Blue Light
11. The Vanilla Pod

## SPORT & GOLF


1. Wayside Celtic Football Club
2. Leopardstown Racecourse
3. Old Wesley Rugby Club
4. Kiltarnan Lawn Tennis Club
5. Foxrock Golf Club
6. Stepside Driving Range
7. West Wood Club
8. Stepside Golf Club
9. Carrickmines Golf Club
10. Leopardstown Golf Centre
11. Carrickmines Tennis Club
12. De Le Salle Rugby Club

## SHOPPING

1. Carrickmines Retail Park
2. Leopardstown Shopping Centre
3. Dunnes Stores Leopardstown
4. Beacon South Quarter
5. Dunnes Stores Sandyford

## COMMERCIAL

1. Microsoft Ireland
2. Vodafone
3. Bank of America
4. Meta Nova Atria
5. VHI Clinic
6. Mastercard

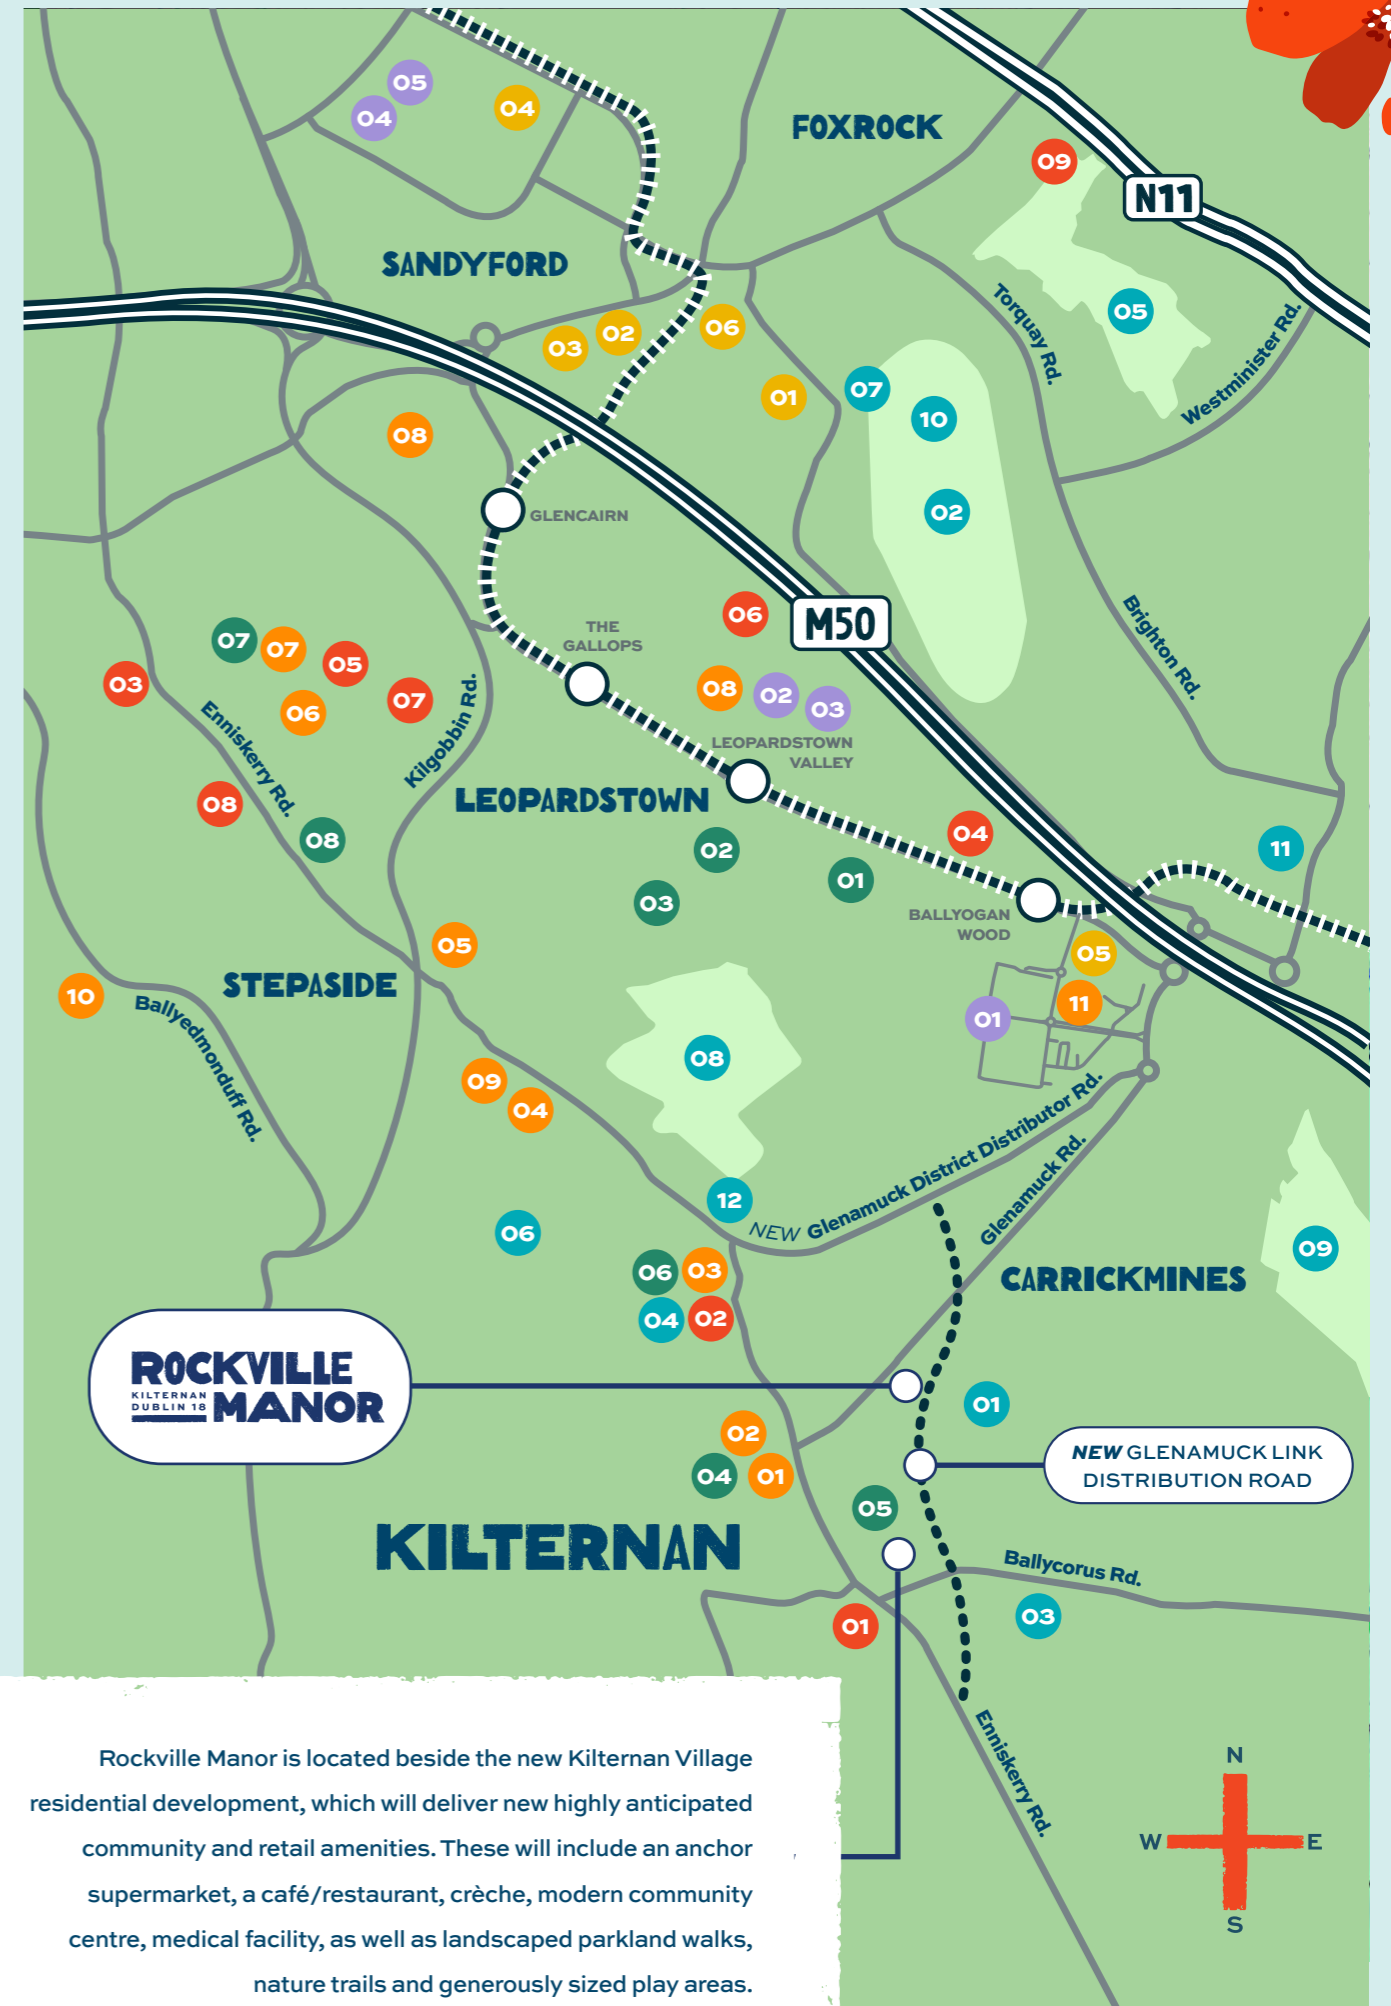

Rockville Manor is located beside the new Kiltarnan Village residential development, which will deliver new highly anticipated community and retail amenities. These will include an anchor supermarket, a café/restaurant, crèche, modern community centre, medical facility, as well as landscaped parkland walks, nature trails and generously sized play areas.

An architectural rendering of a modern residential development in Kilternan. The scene features a large, multi-story brick building on the left and a row of smaller, two-story houses with gabled roofs on the right. In the foreground, a woman in a light green dress is walking with a bicycle on a red-paved path, while another person is riding a bicycle on the road. The sky is blue with a few birds flying. The image is decorated with stylized orange and pink flowers in the corners.

**MODERN, QUALITY  
HOMES IN THE HEART  
OF KILTERNAN**





# SPECIFICATIONS.

## HOUSES

### EXTERNAL FEATURES

- Pressurised hot and cold water supply to kitchen, bathrooms, en-suites and utility room where present.
- Highly efficient air source heat pumps

### ELECTRICAL

- High quality brick and render finishes throughout.
- UPVC high-performance triple glazed to all units on site with low u-value for energy efficiency.
- Large French doors leading to patios.
- Paved patios located within the gardens to maximise sunlight and enjoyment of the space.
- Side passage gates to each end terrace homes.
- Paved front door entrances with designated parking in the development.
- All gardens are generously landscaped to the front and rear.
- Each home comes with fitted external lights at hall doorway and also to the rear patios.

### ENERGY EFFICIENCY

- A2 BER rating for all homes.
- High level of insulation and airtightness design.
- All homes come fitted with Mechanical Ventilation Heat Recovery systems (MVHR) – this system gives greater control over the heating within the homes providing fresh air intake and expelling the stale air while maintaining the ambient temperature throughout, reducing the running cost of your home.
- High level of wall, floor and ceiling insulation reducing the heat loss through the fabric of the building.
- All homes come fitted with heat pumps.
- High performance internal pipe

insulation to reduce heat loss.

- Energy saving LED fittings.

### SECURITY AND SAFETY

- Smoke detectors fitted throughout (main powered with battery backup).
- Locking system to all external ground floor windows and doors.
- Safety restrictors fitted to upper floor windows.
- Central hub where wireless alarm can be fitted (by homeowner).

### MEDIA AND COMMUNICATIONS

- Wired for high-speed broadband (CAT 6).
- Data and TV points to living room.
- Main infrastructure installed to accommodate, Virgin and Siro.

### ELECTRICAL

- Generous provision of lighting and power points throughout.
- Brass sockets and switches to living room and kitchen, hallway stairs and landings.
- Spot lighting fitted in front of master bedroom wardrobes in House No.s 3 – 7
- LED lighting strips built into master bedroom wardrobes in House No.s 14 – 20.

### BATHROOM AND ENSUITES

- High quality tiling to walls and floors to wet areas within bathroom and ensuite (as per each unit type).
- Contemporary shower enclosure complete with pressurised water supply and fitted shower screen in ensuite.
- Bath screens fitted as standard.
- Heated towel rails to all bathrooms.
- High quality sanitaryware.
- LED Mirror fitted over sink.
- Wall mounted vanity unit to main bathrooms and ensuites

### HEATING

- Contemporary style steel panel radiators throughout.
- Each home is heated using a heat pump with controlled zones and zone-controlled panel radiators.
- Pressurised hot and cold-water system.

### KITCHEN AND UTILITY ROOMS

- Contemporary and professionally designed high quality fitted kitchens complete with stone worktops.
- Fully integrated kitchen appliances (subject to 21-day contract rule).
- Each 3 storey home comes with a separate utility room which is plumbed for washer/dryer.

### INTERIOR FINISHES

- Extra floor to ceiling height on all levels.
- High quality painted doors.
- Stylish skirtings and architraves.
- Brass finish ironmongery.
- Internal smooth white painted finish to walls and ceilings throughout.
- All homes are plaster skimmed internally.

### WARDROBES AND STORAGE

- Shaker style fitted wardrobes in all rooms.

### STRUCTURAL FEATURES

- All homes are built using traditional masonry construction.

### WARRANTY AND COVER WITH HOMEBOND

- All homes are covered under the Homebond Structural and Latent Defects Insurance (10 years) and Mechanical and Electrical Defects Insurance (5 years).



# SPECIFICATIONS.

## APARTMENTS & DUPLEXES

### EXTERNAL FEATURES

- High quality brick and render finishes throughout.
- UPVC high performance triple glazed windows with low u-value for energy efficiency.
- Large glazed screen with doors to patios.
- Paved patios to the front and rear of the ground floor apartment (where applicable).
- Each unit comes with fitted external lights at hall doorway and also to the rear patios.
- Balcony units complete with composite decking, glass balustrade and pvc soffit. Terraces come with paving and glass balustrade

### ENERGY EFFICIENCY

- BER ratings of A2 / A3 for apartments and duplexes.
- High level of insulation and airtightness design.
- All homes come fitted with Mechanical Ventilation Heat Recovery systems (MVHR) – this system gives greater control over the heating within the homes providing fresh air intake and expelling the stale air while maintaining the ambient temperature throughout, reducing the running cost of your home.
- High level of wall, floor and ceiling insulation reducing the heat loss through the fabric of the building.
- All homes come fitted with heat pumps.
- High performance internal pipe insulation to reduce heat loss.
- Energy saving LED fittings.

### ELECTRICAL

- Generous provision of lighting and power points throughout noting each unit type varies.

### SECURITY AND SAFETY

- Smoke detectors fitted throughout (main powered with battery backup).
- Locking system to all external ground floor windows and doors.
- Safety restrictors fitted to upper floor windows.
- Ground floor wired to a central point where wireless alarm can be fitted by homeowner.

### MEDIA AND COMMUNICATIONS

- Wired for high speed broadband (CAT 6).
- Data and TV points to main bedroom and living room.
- Main infrastructure installed to accommodate, Virgin and SIRO.

### BATHROOM AND ENSUITES

- High quality tiling to walls and floors to wet areas within bathroom and ensuite (as per unit type).
- Contemporary shower enclosure complete with pressurised water supply and fitted shower screen in ensuite.
- Bath screens fitted as standard.
- Heated towel rails to all bathrooms.
- High quality sanitaryware.
- LED mirror fitted over wash basins.
- Wall mounted vanity units to bathrooms.

### HEATING

- Contemporary style steel panel radiators throughout.
- Each home is heated using a heat pump with controlled zones and zone-controlled panel radiators.
- Pressurised hot and cold water system.

### KITCHEN AND UTILITY ROOMS

- Contemporary and professionally designed high quality fitted kitchens complete with stone worktops.
- Fully integrated appliances (subject to 21 day contract rule).

### INTERIOR FINISHES

- Extra floor to ceiling height at ground and first floor levels.
- High quality painted solid core doors.
- Stylish skirtings and architraves.
- Brushed satin chrome finish ironmongery.
- Internal smooth white painted finish to walls + ceilings throughout.
- All homes are traditional plaster skimmed internally.

### WARDROBES AND STORAGE

- Flush panelled style fitted wardrobes in all rooms with shelving and hanging sections.

### STRUCTURAL FEATURES

- All homes are traditional built with concrete floors.
- Concrete floors to all duplex units with the exception of No. 11 which has timber joists at 2nd floor level.

### WARRANTY AND COVER HOMEBOND

- All homes are covered under the Homebond Structural and Latent Defects Insurance (10 years) and Mechanical and Electrical Defects Insurance (5 years).



# ROCKVILLE MANOR

KILTERNAN DUBLIN 18

## SURROUNDING ROAD NETWORK & ACCESS



### HOUSES

- 2 BEDROOM
- 2 BEDROOM
- 2 BEDROOM
- 2 BEDROOM
- 3 BEDROOM
- 3 BEDROOM

### DUPLEX & APARTMENTS

- BLOCK A
- BLOCK B
- BLOCK C

Rockville Manor is perfectly positioned beside the upcoming Kiltiernan Village. The development will be accessed directly from the Glenamuck Road and will also benefit from its setting along the new Glenamuck Link Distribution Road, providing improved local connectivity and convenient routes to surrounding areas. With its prime location and strong transport links, Rockville Manor offers an ideal base for modern living in South Dublin.





NEW GLENAMUCK LINK DISTRIBUTION ROAD

# HOUSES

**2 BED MID-TERRACE**  
81 SQ.M / 872 SQ.FT  
NUMBERS 03 - 07

**2 BED TERRACE**  
86 SQ.M / 926 SQ.FT  
NUMBERS 15 & 16

**2 BED TERRACE/END OF TERRACE**  
86 SQ.M / 926 SQ.FT  
NUMBERS 18 & 19

**3 BED END OF TERRACE**  
129 SQ.M / 1389 SQ.FT  
NUMBERS 14 & 17

**3 BED END OF TERRACE**  
129 SQ.M / 1389 SQ.FT  
NUMBER 20

# DUPLEX & APARTMENTS

**BLOCK A**  
1, 2 & 3 BED DUPLEX & APARTMENTS  
NUMBERS 21 - 28

**BLOCK B**  
1 & 2 BED DUPLEX & APARTMENTS  
NUMBERS 08 - 13


**BLOCK C**  
1 & 2 BED DUPLEX & APARTMENTS  
NUMBERS 01 & 02






**IMMERSED  
IN NATURE**

	<h2>2 BEDROOM MID TERRACED HOME</h2>	
	<p>81 SQ.M / 872 SQ.FT</p>	

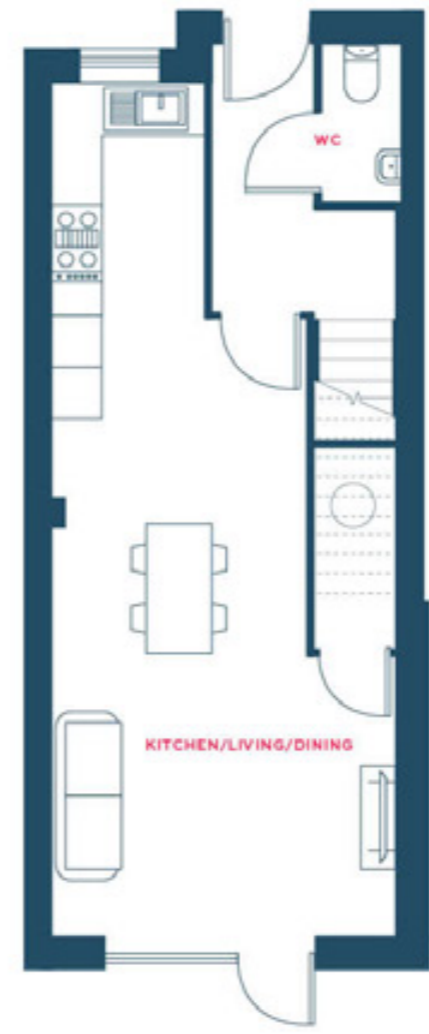

GROUND FLOOR

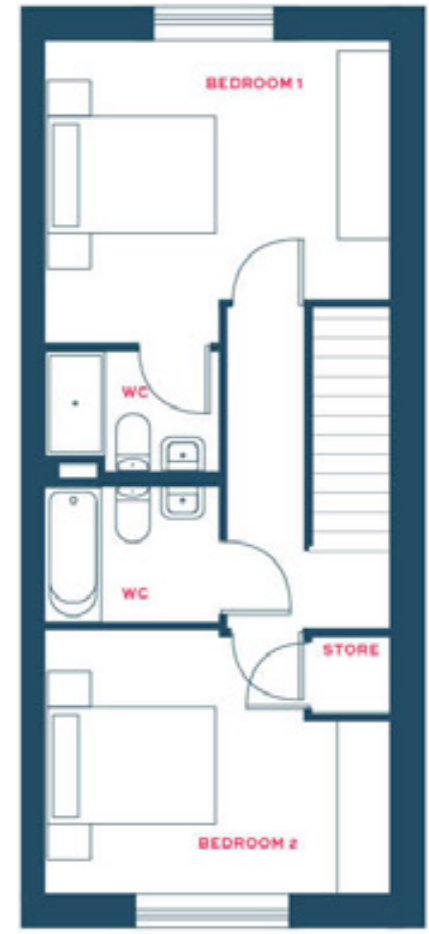

FIRST FLOOR

<b>N0. 03</b> TWO BEDROOM MID-TERRACED HOME 81 SQ.M / 872 SQ.FT	<b>N0. 04</b> TWO BEDROOM MID-TERRACED HOME 81 SQ.M / 872 SQ.FT	<b>N0. 05</b> TWO BEDROOM MID-TERRACED HOME 81 SQ.M / 872 SQ.FT	<b>N0. 06</b> TWO BEDROOM MID-TERRACED HOME 81 SQ.M / 872 SQ.FT	<b>N0. 07</b> TWO BEDROOM MID-TERRACED HOME 81 SQ.M / 872 SQ.FT
--	--	--	--	--

Floor plans are for illustrative purposes only. Layout may vary during construction and houses may be handed.





# 2 & 3 BEDROOM MID/END TERRACE HOMES




129 SQ.M / 1389 SQ.FT  
86 SQ.M / 926 SQ.FT



GROUND FLOOR



FIRST FLOOR

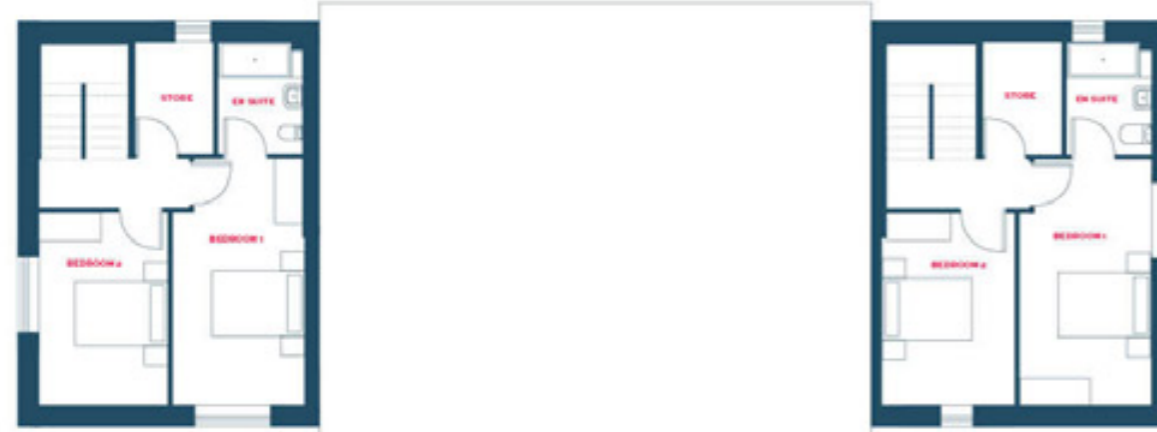

SECOND FLOOR

<b>N0. 14</b> THREE BEDROOM END-TERRACED HOME 129 SQ.M / 1389 SQ.FT	<b>N0. 15</b> TWO BEDROOM MID-TERRACED HOME 86 SQ.M / 926 SQ.FT	<b>N0. 16</b> TWO BEDROOM MID-TERRACED HOME 86 SQ.M / 926 SQ.FT	<b>N0. 17</b> THREE BEDROOM END-TERRACED HOME 129 SQ.M / 1389 SQ.FT
--	--	--	--

Floor plans are for illustrative purposes only. Layout may vary during construction and houses may be handed.



# 2 & 3 BEDROOM MID/END TERRACE HOMES



129 SQ.M / 1389 SQ.FT  
86 SQ.M / 926 SQ.FT



GROUND FLOOR



FIRST FLOOR



SECOND FLOOR

<b>N0. 18</b> TWO BEDROOM END-TERRACED HOME 86 SQ.M / 926 SQ.FT	<b>N0. 19</b> TWO BEDROOM MID-TERRACED HOME 86 SQ.M / 926 SQ.FT	<b>N0. 20</b> THREE BEDROOM END-TERRACED HOME 129 SQ.M / 1389 SQ.FT
--	--	--

Floor plans are for illustrative purposes only. Layout may vary during construction and houses may be handed.



# BLOCK A



ONE, TWO & THREE BEDROOM  
DUPLEX & APARTMENTS

<b>N0. 21</b>	1 BEDROOM DUPLEX	GROUND FLOOR	49 SQ.M.	531 SQ.FT.
<b>N0. 22</b>	1 BEDROOM DUPLEX	GROUND FLOOR	49 SQ.M.	529 SQ.FT.
<b>N0. 23</b>	1 BEDROOM DUPLEX	GROUND FLOOR	49 SQ.M.	529 SQ.FT.
<b>N0. 24</b>	1 BEDROOM DUPLEX	GROUND FLOOR	54 SQ.M.	580 SQ.FT.
<b>N0. 25</b>	2 BEDROOM DUPLEX	FIRST & SECOND FLOOR	98 SQ.M.	1,055 SQ.FT.
<b>N0. 26</b>	2 BEDROOM DUPLEX	FIRST & SECOND FLOOR	108 SQ.M.	1,163 SQ.FT.
<b>N0. 27</b>	2 BEDROOM DUPLEX	FIRST & SECOND FLOOR	108 SQ.M.	1,163 SQ.FT.
<b>N0. 28</b>	3 BEDROOM DUPLEX	FIRST & SECOND FLOOR	120 SQ.M.	1,292 SQ.FT.



FIRST FLOOR



GROUND FLOOR



SECOND FLOOR

Floor plans are for illustrative purposes only. Layout may vary during construction and houses may be handed.



Floor plans are for illustrative purposes only. Layout may vary during construction and houses may be handed.



# BLOCK B



ONE & TWO BEDROOM  
DUPLEX & APARTMENTS



GROUND FLOOR



FIRST FLOOR

<b>NO. 08</b>	2 BEDROOM DUPLEX	GROUND & FIRST FLOOR	93 SQ.M.	1,000 SQ.FT.
<b>NO. 09</b>	2 BEDROOM DUPLEX	GROUND & FIRST FLOOR	86 SQ.M.	928 SQ.FT.
<b>NO. 10</b>	1 BEDROOM APARTMENT	GROUND FLOOR	48 SQ.M.	517 SQ.FT.
<b>NO. 11</b>	2 BEDROOM DUPLEX	SECOND & THIRD FLOOR	88 SQ.M.	942 SQ.FT.
<b>NO. 12</b>	2 BEDROOM DUPLEX	SECOND & THIRD FLOOR	88 SQ.M.	942 SQ.FT.
<b>NO. 13</b>	2 BEDROOM DUPLEX	FIRST & SECOND FLOOR	104 SQ.M.	1,119 SQ.FT.



SECOND FLOOR



THIRD FLOOR

Floor plans are for illustrative purposes only. Layout may vary during construction and houses may be handed.

**ROCKVILLE MANOR**  
SILVERDALE  
DUBLIN 18


**ROCKVILLE MANOR**  
SILVERDALE  
DUBLIN 18

Floor plans are for illustrative purposes only. Layout may vary during construction and houses may be handed.


	<h1>BLOCK C</h1>	
	<b>ONE &amp; TWO BEDROOM DUPLEX &amp; APARTMENTS</b>	

<b>NO. 01</b>	1 BEDROOM DUPLEX	GROUND FLOOR	57 SQ.M.	609 SQ.FT.
<b>NO. 02</b>	2 BEDROOM DUPLEX	FIRST & SECOND FLOOR	87 SQ.M.	936 SQ.FT.


GROUND FLOOR

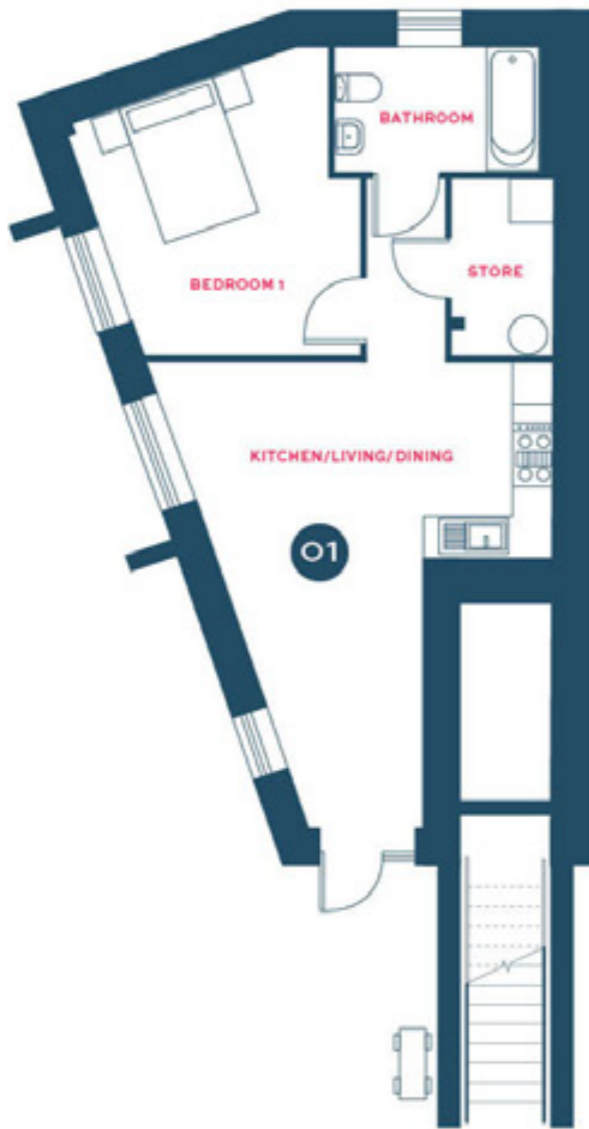

FIRST FLOOR

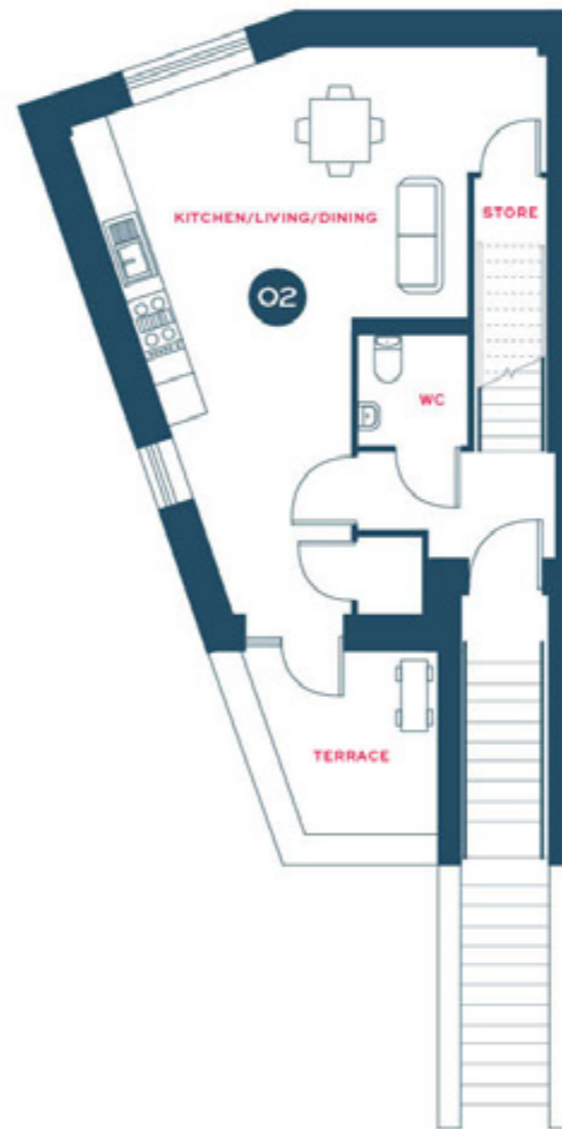

SECOND FLOOR

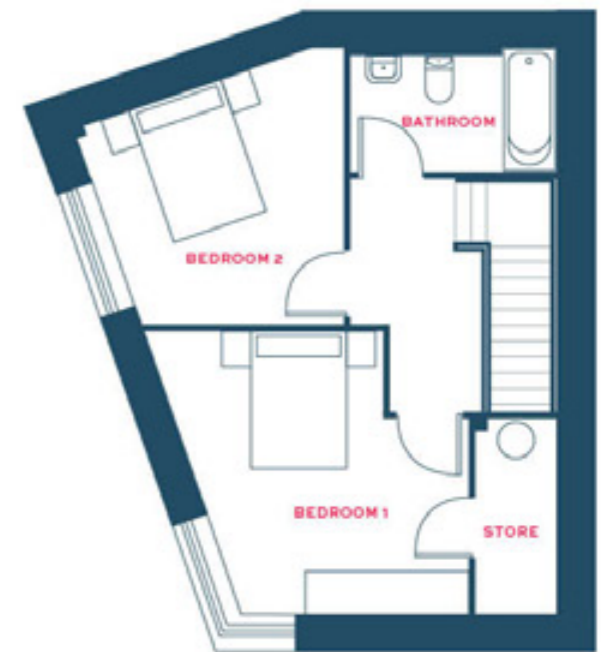

Floor plans are for illustrative purposes only. Layout may vary during construction and houses may be handed.

**ROCKVILLE MANOR**  
SILVERDALE  
DUBLIN 14

**ROCKVILLE MANOR**  
SILVERDALE  
DUBLIN 14

Floor plans are for illustrative purposes only. Layout may vary during construction and houses may be handed.



# ABOUT DURKAN

FOR OVER 60 YEARS DURKAN HAVE BEEN AT THE FOREFRONT OF MODERN, QUALITY HOMES WITH A FOCUS ON DESIGN AND FUNCTIONALITY.



HAWKS BAY • CO. WICKLOW



FAIRFIELD • GREYSTONES



BISHOPS GATE • KILTERNAN



THE GROVE • CLONSKEAGH



SILLAN • GREYSTONES



In today's homes, Durkan have added high-specification materials to maximise energy efficiency and cutting-edge technology to deliver passive and certified homes to high standards. Durkan continues to be a family-run business and stays true to its original ethos and character which holds honesty, authenticity, and excellence at its core.

Their mission is 'To safely deliver the most energy-efficient family homes through integrating design, construction techniques and new technologies that ultimately create a dynamic and healthy building environment that is sustainable in every sense.' Examples of Durkan's prestigious work to date include: Sillan, Vartry Wood, Bishops Gate, Hawks Bay, The Grove. and Fairfield.



**DEVELOPER**

Durkan  
Maple House  
Lower Kilmacud Road  
Stillorgan  
Dublin



**SALES AGENT**

Savills  
01-618 1300  
33 Molesworth Street  
Dublin 2  
savills.ie

PSRA: 002233



**SALES AGENT**

Kelly Walsh  
01-664 5500  
15 Herbert St  
Dublin 2  
kellywalsh.ie

PSRA No: 002885

**ARCHITECT**

TBC

**SOLICITOR**

TBC

Disclaimer: Savills Ireland, Kelly Walsh and the vendor/lessor give note that the particulars and information contained in this brochure do not form any part of any offer or contract and are for guidance only. The particulars, descriptions, dimensions, references to condition, permissions or licences for use or occupation, access and any other details, such as prices, rents or any other outgoings are for guidance only and are subject to change. Maps and plans are not to scale and measurements are approximate. Whilst care has been taken in the preparation of this brochure intending purchasers, lessees or any third party should not rely on particulars and information contained in this brochure as statements of fact but must satisfy themselves as to the accuracy of details given to them. Neither Savills Ireland, Kelly Walsh nor any of its employees have any authority to make or give any representation or warranty (express or implied) in relation to the property and neither Savills Ireland, Kelly Walsh nor any of its employees nor the vendor or lessor shall be liable for any loss suffered by an intending purchaser/lessees or any third party arising from the particulars or information contained in this brochure. Prices quoted are exclusive of VAT (unless otherwise stated) and all negotiations are conducted on the basis that the purchasers/lessees shall be liable for any VAT arising on the transaction. This brochure is issued by Savills Ireland & Kelly Walsh on the understanding that any negotiations relating to the property are conducted through it.



**ROCKVILLE**  
KILTERNAN  
DUBLIN 18 **MANOR**

[ROCKVILLEMANOR.IE](http://ROCKVILLEMANOR.IE)



**DURKAN**

