


5.5 and 6m Roads with 1.8m Footpaths

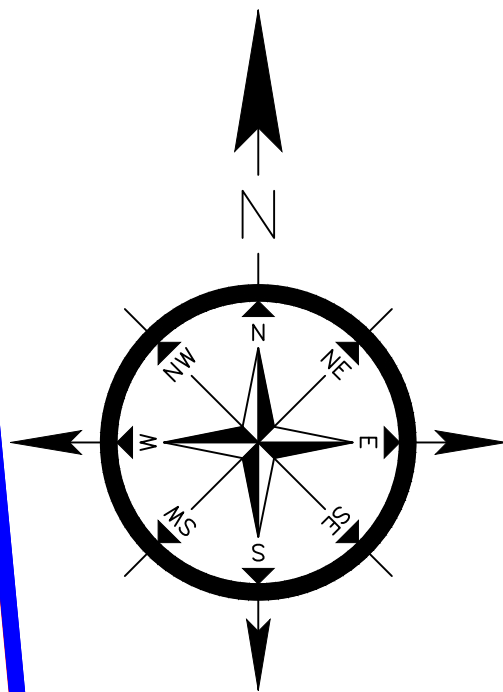

House Type J (2 Bed)
88.70 m²

Access Road

Road 9

1.8m CONCRETE FOOTPATHS

38KV

NOTES:

THIS DRAWING AND ANY DESIGN HEREON IS THE
COPYRIGHT OF THE BDB CONSULTING LTD.
AND MUST NOT BE REPRODUCED WITHOUT THEIR
WRITTEN CONSENT.

FIGURED DIMENSIONS ONLY TO BE TAKEN FROM THIS
DRAWING. ALL DIMENSIONS TO BE CHECKED ON SITE.

BDB CONSULTING LTD. TO BE INFORMED
IMMEDIATELY OF ANY DISCREPANCIES BEFORE WORK
PROCEEDS.

THIS DRAWING IS FOR PLANNING PURPOSES ONLY.

Revision Description:	Rev:	By:	Date:
Access Road Included	PL1	MB	04/01/21
Layout Revised	PL2	MB	01/03/21
Layout Revised	PL3	MB	05/03/21
Layout Revised	PL4	MB	16/04/21



© Copyright - BDB Consulting 2020

30 O'Connell St,
Limerick,

TEL: 061 - 468860
EMAIL: info@bdb.ie
WWW: BDB.IE

TITLE: Site Layout Plan

CLIENT: Mijos Dev. Ltd.		PROJECT : Cobh, Co. Cork	
Date: 22-07-2020	Drawn By:MB	Checked By: CG	Rev: PL4
Scale: 1:500	Drawing Number: 20-003-301		

A2