


INDUSTRIAL INVESTMENT OPPORTUNITY

For Sale

Unit G8 Chapelizod Industrial Estate Chapelizod, Dublin 20, D20 E796


End of Terrace, concrete frame constructed industrial building in a well-established industrial estate.

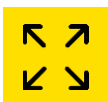

Unit Extending
328 sq. m (3,530 sq. ft.)



No. 1 Roller
Shutter Door

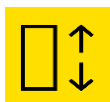

Clear Internal
Height of 3.3m



4 year 9 month lease
from October 2023




Location

The subject property is located in a well-established industrial estate on the west side of Dublin City, just off the Chapelizod Bypass. The property is located approx. 5km west of Dublin City Centre and approx. 3km from Junction 7 on the M50 motorway which provides rapid motorway access to Dublin Airport, the Port Tunnel and all of the main arterial routes to and from the property.

Schedule of Accommodation	Sq. m	Sq. ft
Warehouse	255	2,745
Offices	73	785
Total Size	328	3,530

Tenancy Schedule	
Lease Term	4 year 9 month IRI lease
Lease commencement date	1st October 2023
Tenant	Flameproof Ltd
Rent	Current passing rent of €28,824 per annum

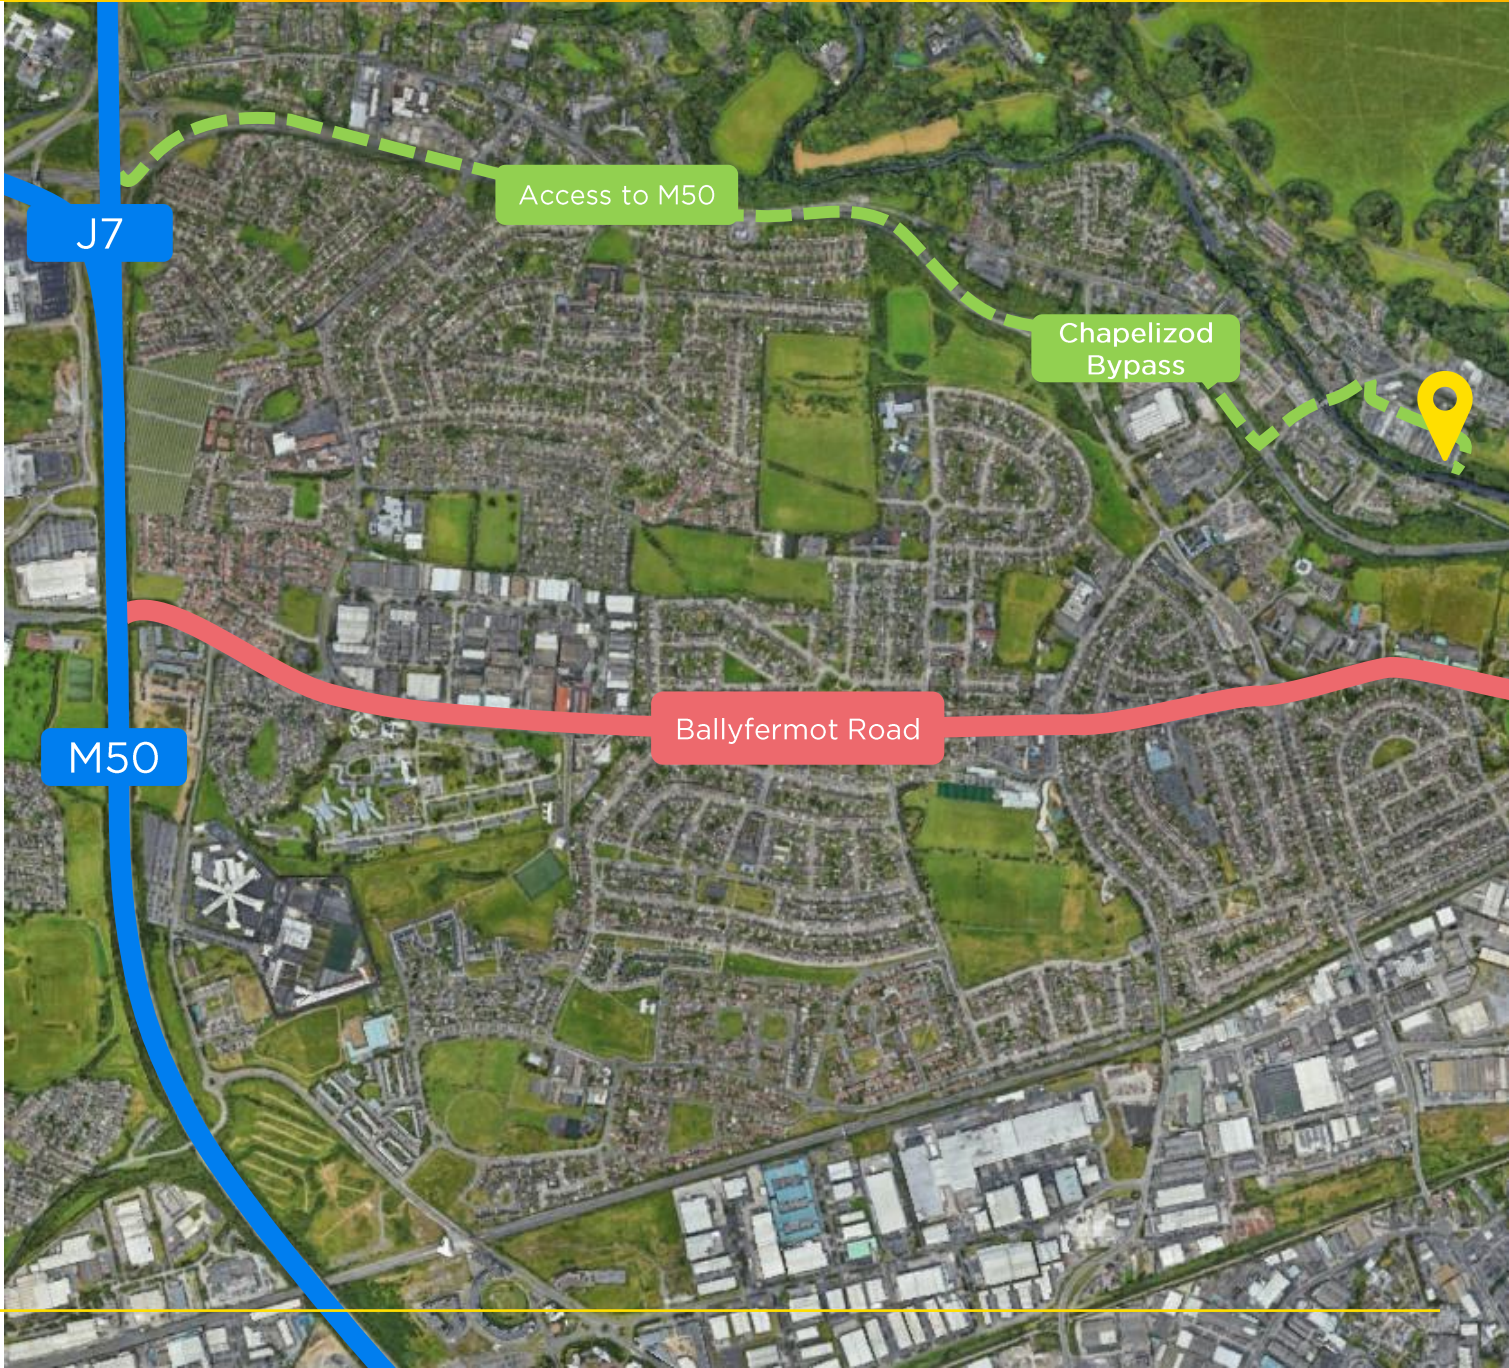

Further Information

Price

On application.

Rates

The rateable valuation of the property is €10,360. The rates payable for 2025 are €2,921.

Viewing details

All viewings are strictly by appointment through the sole selling agent Savills.

BER



Contact

Gavin Butler

T: +353 1 618 1340
E: Gavin.Butler@savills.ie

Louis Lalor

T: +353 1 618 1321
E: Louis.Lalor@savills.ie



Savills Dublin
33 Molesworth St,
Dublin, D02 CP04
savills.ie
PRSA Licence No. 002233

IMPORTANT NOTICE

Savills Ireland and the Vendor/Lessor give note that the particulars and information contained in this brochure do not form any part of any offer or contract and are for guidance only. The particulars, descriptions, dimensions, references to condition, permissions or licences for use or occupation, access and any other details, such as prices, rents or any other outgoings are for guidance only and are subject to change. Maps and plans are not to scale, and measurements are approximate. Whilst care has been taken in the preparation of this brochure intending purchasers, Lessees or any third party should not rely on particulars and information contained in this brochure as statements of fact but must satisfy themselves as to the accuracy of details given to them. Neither Savills Ireland nor any of their employees have any authority to make or give any representation or warranty (express or implied) in relation to the property and neither Savills Ireland nor any of their employees nor the vendor or lessor shall be liable for any loss suffered by an intending purchaser/Lessees or any third party arising from the particulars or information contained in this brochure. This brochure is issued by Savills Ireland on the understanding that any negotiations relating to the property are conducted through it.